

INTELLECTUAL PROPERTY

ISSUE	DATE	FOR
A	20/04/18	FOR INFORMATION
B	23/04/18	FOR INFORMATION
C	03/05/18	FOR INFORMATION
D	10/05/18	FOR INFORMATION
E	09/06/18	FOR INFORMATION



Issued under the Environmental Planning and Assessment Act 1979

Approved Application No. SSD 9113

granted on the 27 FEB 2019

Signed *EW*

Sheet No. 1 of 67

PROJECT MANAGEMENT

CIVIL AND STRUCTURAL ENGINEERING
ENSTRUCT GROUPMECHANICAL ENGINEERING
LEHR CONSULTANTS INTERNATIONALELECTRICAL ENGINEERING
WOOD & DRIE ENGINEERSHYDRAULIC ENGINEERING
AND CONSULTANTS

CLIENT



HEALTH INFRASTRUCTURE

CLIENT NUMBER

130487
PROJECT

RANDWICK CAMPUS REDEVELOPMENT

BARKER ST
BANDWICK NSW 2024

RANDWICK NSW 2031
AUSTRALIA

BVI PROJECT NUMBER

1606008

10

7

10

YOUR WORK	PROJECT WORK
1. <i>What is the purpose of the project?</i>	1. <i>What is the purpose of the project?</i>
2. <i>What are the goals of the project?</i>	2. <i>What are the goals of the project?</i>
3. <i>What are the tasks of the project?</i>	3. <i>What are the tasks of the project?</i>
4. <i>What are the resources of the project?</i>	4. <i>What are the resources of the project?</i>
5. <i>What are the risks of the project?</i>	5. <i>What are the risks of the project?</i>
6. <i>What are the stakeholders of the project?</i>	6. <i>What are the stakeholders of the project?</i>
7. <i>What are the communication channels of the project?</i>	7. <i>What are the communication channels of the project?</i>
8. <i>What are the milestones of the project?</i>	8. <i>What are the milestones of the project?</i>
9. <i>What are the deliverables of the project?</i>	9. <i>What are the deliverables of the project?</i>
10. <i>What are the success criteria of the project?</i>	10. <i>What are the success criteria of the project?</i>

TRADE NORTH PROJECT NORTH

GRAPHIC SCALE

SCALE

1. ~~SCORE~~ DO NOT SCALE


STATUS _____

FOR INFORMATION

SITE PLAN

RCR-BVN-ARC-00-DRW-

01A-NL00013 E

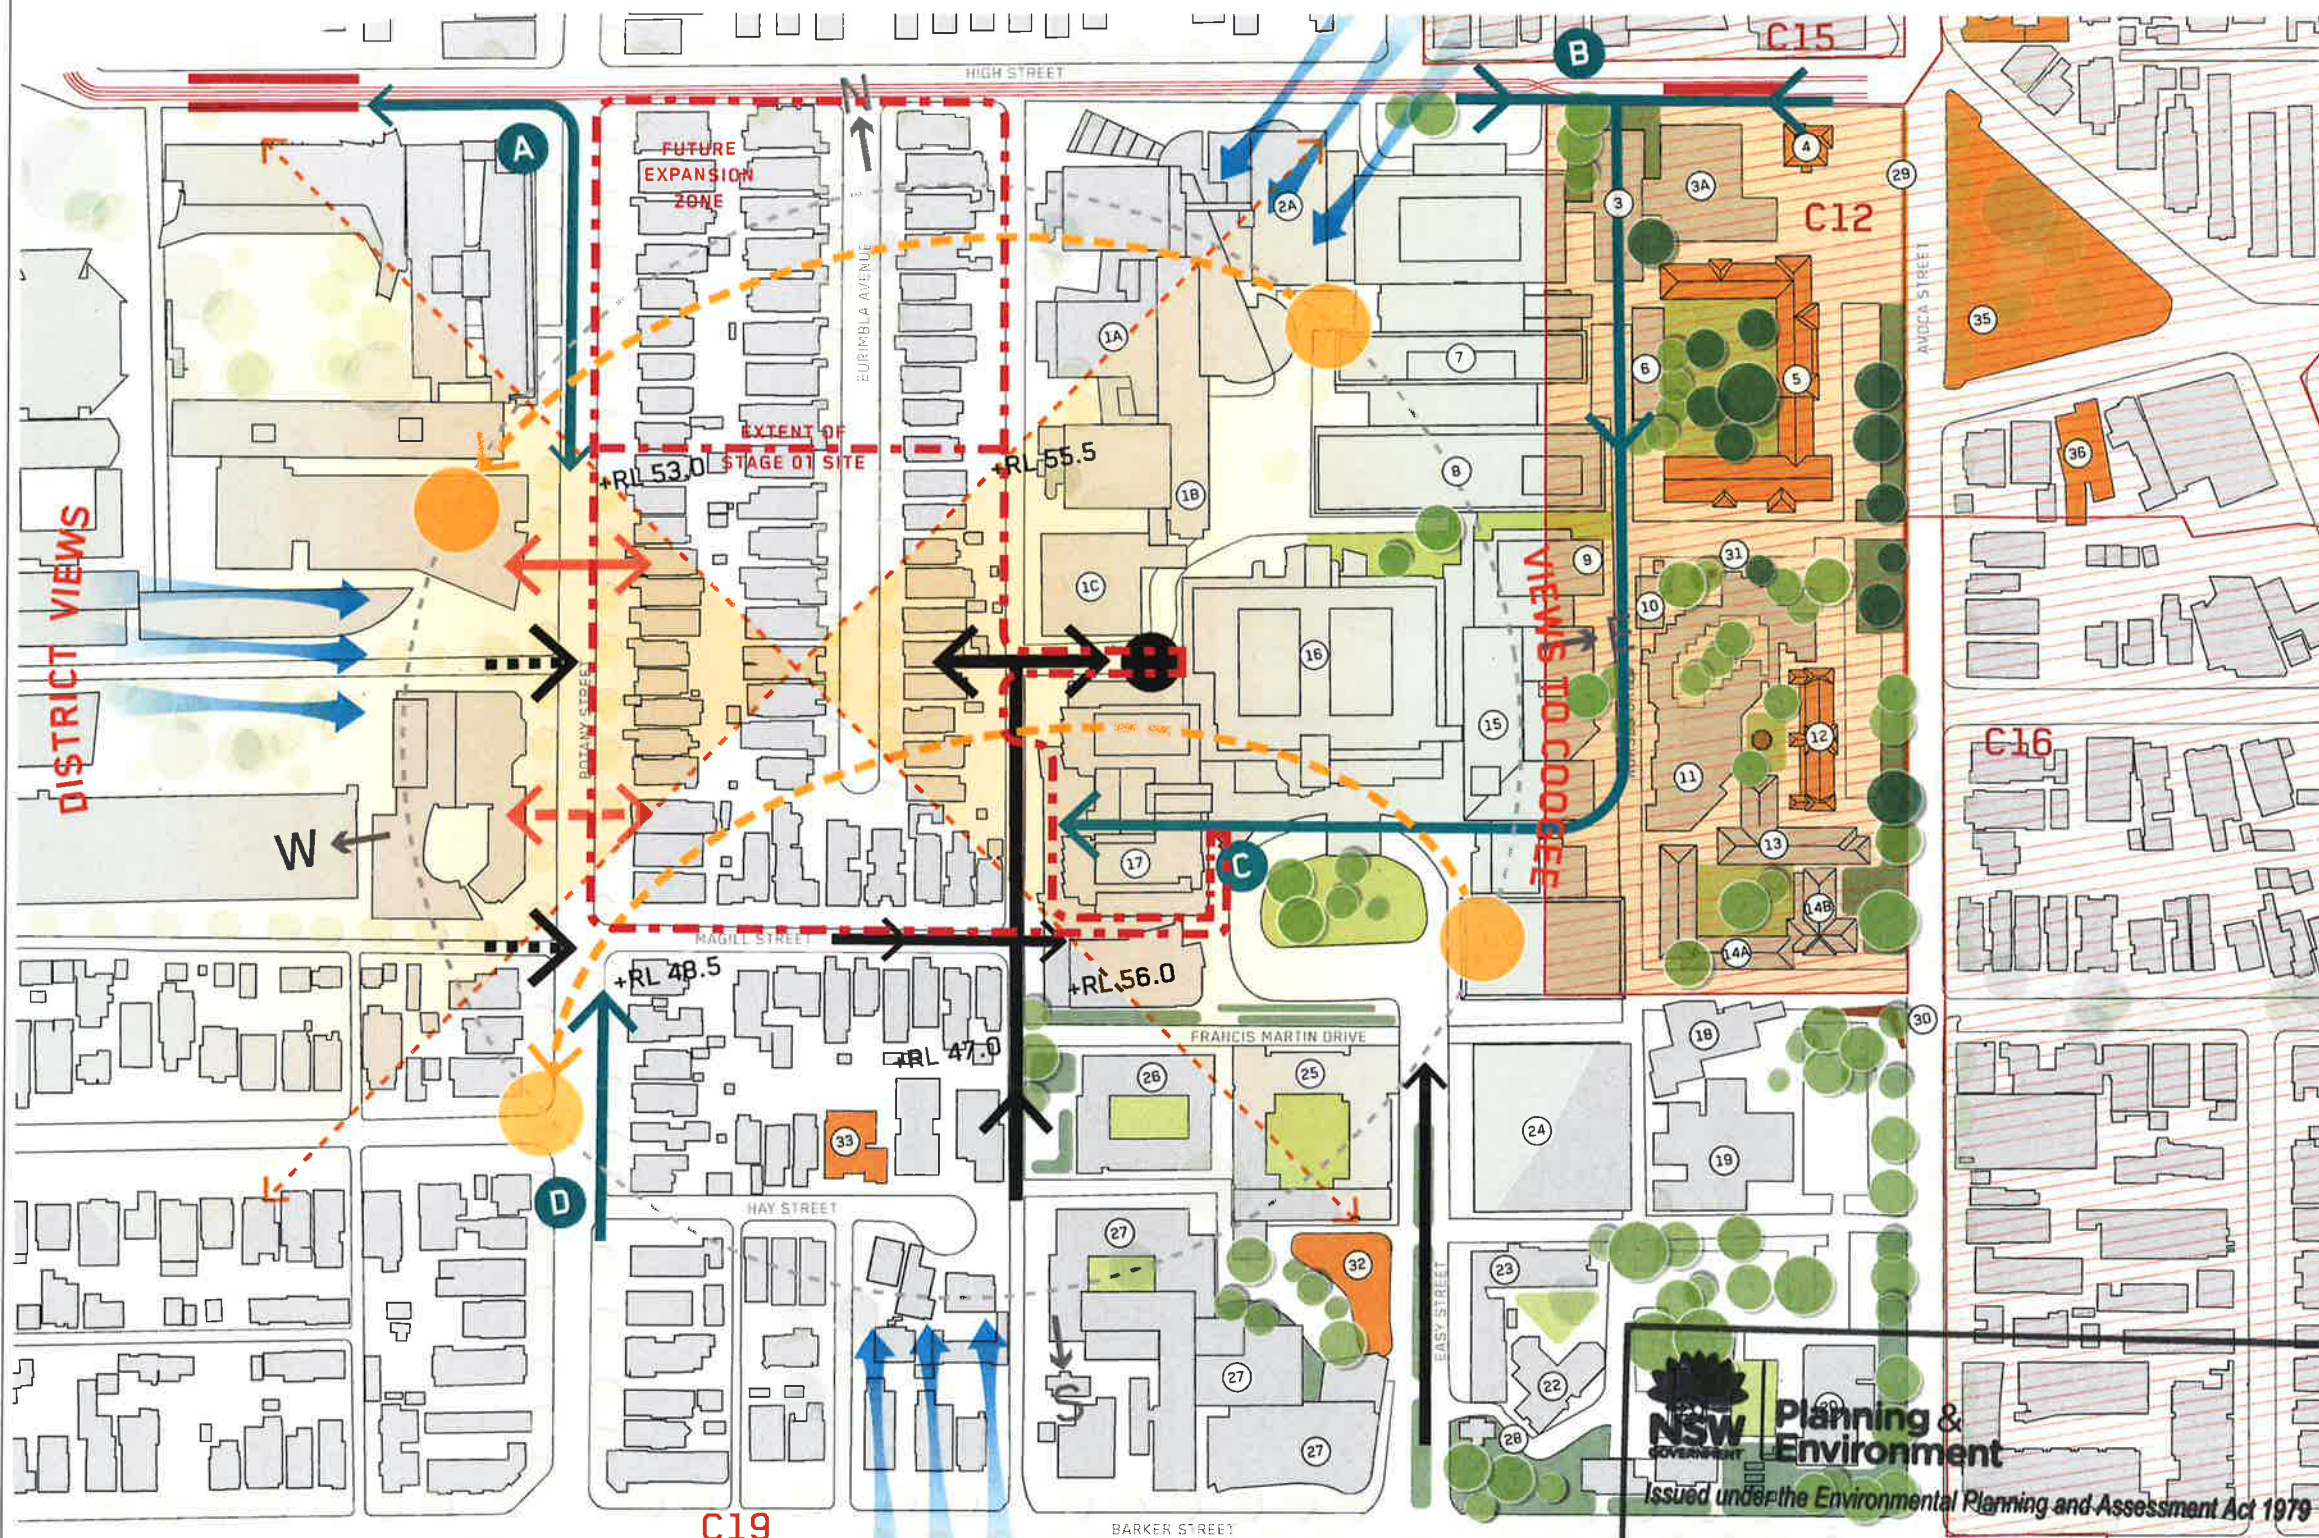

EXISTING BUILDINGS

- 1A SYDNEY CHILDREN'S HOSPITAL
- 1B SCH SOUTH EAST WING
- 1C SCH WEST WING
- 2A SCH EMERGENCY WING
- 2B HIGH STREET BUILDING
- 3 RADIATION ONCOLOGY
- 3A THE BRIGHT ALLIANCE BUILDING
- 4 MEDICAL SUPERINTENDANTS COI LAGE
- 5 EDMUND BLACKET BUILDING
- 6 EDMUND BLACKET BUILDING WEST WING (COMPUTER ROOM)
- 7 PARKES BUILDING
- 8 CLINICAL SCIENCE BUILDING
- 9 HYPERBARIC UNIT
- 10 ELECTRICAL SUBSTATION
- 11 EURDA
- 12 CATHERINE HAYES BUILDING
- 13 McNEVIN DICKSON BUILDING
- 14A ADMINISTRATION BUILDING
- 14B DIAHIES CENTRE
- 15 DICKSON BUILDING
- 15A PSYCHIATRIC EMERGENCY CARE CENTRE
- 16 CAMPUS CENTRE
- 17 ROYAL HOSPITAL FOR WOMEN
- 18 PALLIATIVE CARE
- 19 MENTAL HEALTH INTENSIVE CARE UNIT
- 20 SYDNEY CHILDREN'S COMMUNITY HEALTH CENTRE
- 21 RONALD McDONALD HOUSE
- 22 POW CHILD CARE CENTRE
- 23 HUT U
- 24 METRO CAR PARK B
- 25 KILON CENTRE
- 26 BLACK DOG INSTITUTE
- 27 NEUROSCIENCE RESEARCH AUSTRALIA
- 28 UNSW BOOKSHOP (FORMER MORTUARY)
- 29 HERITAGE LISTED PALISADE FENCING
- 30 FORMER QUARRY
- 31 SUBTERRANEAN WATER WELL
- 32 RANDWICK DESTITUTE CHILDREN'S ASYLUM CEMETERY
- 33 COTSWOLD
- 34 CORANA AND HYGIEIA
- 35 HIGH CROSS PARK
- 36 VICTORIAN HOUSE

LIGHT RAIL

- LIGHT RAIL STOP
- LIGHT RAIL LINE

TOPOGRAPHY

- +RL XX.X APPROXIMATE

GREEN SPACE

- GARDENS / OPEN SPACE
- BUFFER LANDSCAPE
- SIGNIFICANT TREES

ENVIRONMENTAL ANALYSIS

- WIND DIRECTION
- SOLAR

HERITAGE

- HERITAGE ITEM
- CONSERVATION AREA

DESIRED MOVEMENTS & CONNECTIONS

- SERVICE ACCESS
- PARKING ACCESS
- SITE VEHICULAR ENTRY
- PEDESTRIAN ENTRY
 - A PEDESTRIANS ARRIVING FROM LIGHT RAIL
 - B PEDESTRIANS ARRIVING FROM HIGH STREET ENTRY
 - C PEDESTRIANS ARRIVING FROM BARKER STREET ENTRY
 - D PEDESTRIANS ARRIVING FROM THE SOUTH
- ON-GRADE ACCESS FROM UNSW
- HIGHER LEVEL ACCESS FROM UNSW
- VIEWS

STAGE 1 SITE

- STAGE 1 & FUTURE EXPANSION SITES

NSW Planning & Environment
Issued under the Environmental Planning and Assessment Act 1979

Approved Application No. SSD 9113
granted on the 27 FEB 2019
Signed [Signature]
Sheet No. 2 of 67

PROJECT MANAGEMENT	
CIVIL AND STRUCTURAL ENGINEERING	EXTRACT GROUP
MEDICAL ENGINEERING	EXTRACT GROUP
ELECTRICAL ENGINEERING	EXTRACT GROUP
MECHANICAL ENGINEERING	EXTRACT GROUP
HYDRAULIC ENGINEERING	EXTRACT GROUP
CONSTRUCTION	EXTRACT GROUP
CLIENT	EXTRACT GROUP



HEALTH INFRASTRUCTURE
CLIENT NUMBER
130487
PROJECT
RANDWICK CAMPUS REDEVELOPMENT

BARKER ST
RANDWICK NSW 2031
AUSTRALIA
B.V.N. PROJECT NUMBER



TRUE NORTH
GRAPHIC SCALE
SCALE
1:1000
DO NOT SCALE

FOR INFORMATION
DRAWING

SITE ANALYSIS PLAN
RCR-BVN-ARC-00-DRW-
01A-NL00021

ISSUE
C

Telephone: +61 2 8971 2200
Facsimile: +61 2 8971 2205
www.bvn.com.au

INTELLECTUAL PROPERTY

Copyright © 2019 by B.V.N. All rights reserved. No part of this publication may be reproduced, stored in a retrieval system, or transmitted, in any form or by any means, electronic, mechanical, photocopying, recording, or by any information storage and retrieval system, without the prior written permission of B.V.N.

NOTE

1. This drawing is a preliminary design and is not to be used for construction purposes without the prior written permission of B.V.N.

ISSUE	DATE	FOR
A	15/04/18	FOR INFORMATION
B	20/04/18	FOR INFORMATION
C	25/04/18	FOR INFORMATION
D	16/05/18	FOR INFORMATION
E	22/05/18	FOR INFORMATION
F	01/06/18	FOR INFORMATION
G	15/06/18	FOR INFORMATION
H	25/06/18	FOR INFORMATION
I	28/06/18	FOR INFORMATION
J	28/06/18	FOR INFORMATION
K	28/06/18	FOR INFORMATION
L	28/06/18	FOR INFORMATION



Planning & Environment

Issued under the Environmental Planning and Assessment Act 1979

Approved Application No. SSD 9113

Granted on the 27 FEB 2019

Signed [Signature]

Sheet No. 3 of 67

PROPOSED TREES

EXISTING TREES

PUBLIC LIFT

PATIENT LIFT

HOT LIFT

FM / BED ACCESS

PUBLIC ACCESS

WARM SHELL SPACE

- PROJECT MANAGEMENT
PWC
- CIVIL AND STRUCTURAL ENGINEERING
ENSTRUCT GROUP
- MECHANICAL ENGINEERING
LEHR CONSULTANTS INTERNATIONAL
- ELECTRICAL ENGINEERING
WOOD & GREVE ENGINEERS
- HYDRAULIC ENGINEERING
ACORN CONSULTANTS
- CONSTRUCTION MANAGEMENT
MANAGER
- CLIENT



HEALTH INFRASTRUCTURE

CLIENT NUMBER

130487

PROJECT

RANDWICK CAMPUS REDEVELOPMENT

BARKER ST

RANDWICK NSW 2031

AUSTRALIA

BVN PROJECT NUMBER

s1806008

DRAWING

KEY

TRUE NORTH PROJECT NORTH

GRAPHIC SCALE

SCALE 1:2000

DO NOT SCALE

STATUS

DEVELOPMENT APPLICATION

DRAWING

HOSPITAL - GENERAL

ARRANGEMENT PLAN -

LEVEL -02

RCR-BVN-ARC-50-DRW-

11B-B200001

K

STAGE 1

LV-02 RL 47.000 m



ISSUE	DATE	FOR
A	13/04/18	FOR INFORMATION
B	25/04/18	FOR INFORMATION
C	27/04/18	FOR INFORMATION
D	06/05/18	FOR INFORMATION
E	12/05/18	FOR INFORMATION
F	22/05/18	FOR INFORMATION
G	29/05/18	FOR INFORMATION
H	29/05/18	FOR INFORMATION
I	30/07/18	FOR INFORMATION
J	09/08/18	FOR INFORMATION
K	29/03/19	FOR INFORMATION



Planning & Environment

Issued under the Environmental Planning and Assessment Act 1979

Approved Application No. **SSD 9113**

granted on the **27 FEB 2019**

Signed **[Signature]**

Sheet No. **4** of **67**

- PROPOSED TREES
- EXISTING TREES
- PUBLIC LIFT
- PATIENT LIFT
- HOT LIFT
- FM / BED ACCESS
- PUBLIC ACCESS
- WARM SHELL SPACE

- PROJECT MANAGEMENT
PWC
- CIVIL AND STRUCTURAL ENGINEERING
ENSTRUCT GROUP
- MECHANICAL ENGINEERING
LEVIN CONSULTANTS INTERNATIONAL
- ELECTRICAL ENGINEERING
WOOD & DRIVE ENGINEERS
- HYDRAULIC ENGINEERING
AZON CONSULTANTS
- CONSTRUCTION
MANAGER
- CLIENT




HEALTH INFRASTRUCTURE
CLIENT NUMBER
130487
PROJECT
RANDWICK CAMPUS REDEVELOPMENT
BARKER ST
RANDWICK NSW 2031
AUSTRALIA
BVN PROJECT NUMBER



TRUE NORTH PROJECT NORTH
GRAPHIC SCALE
0 2500 5000
SCALE
1:20000000 DO NOT SCALE
STATUS
DEVELOPMENT APPLICATION
DRAWING

HOSPITAL - GENERAL
ARRANGEMENT PLAN -
LEVEL -01
RCR BVN-ARC-SS-DRW
11B-B100001

STAGE 1
LV-01 RL 52.000 m

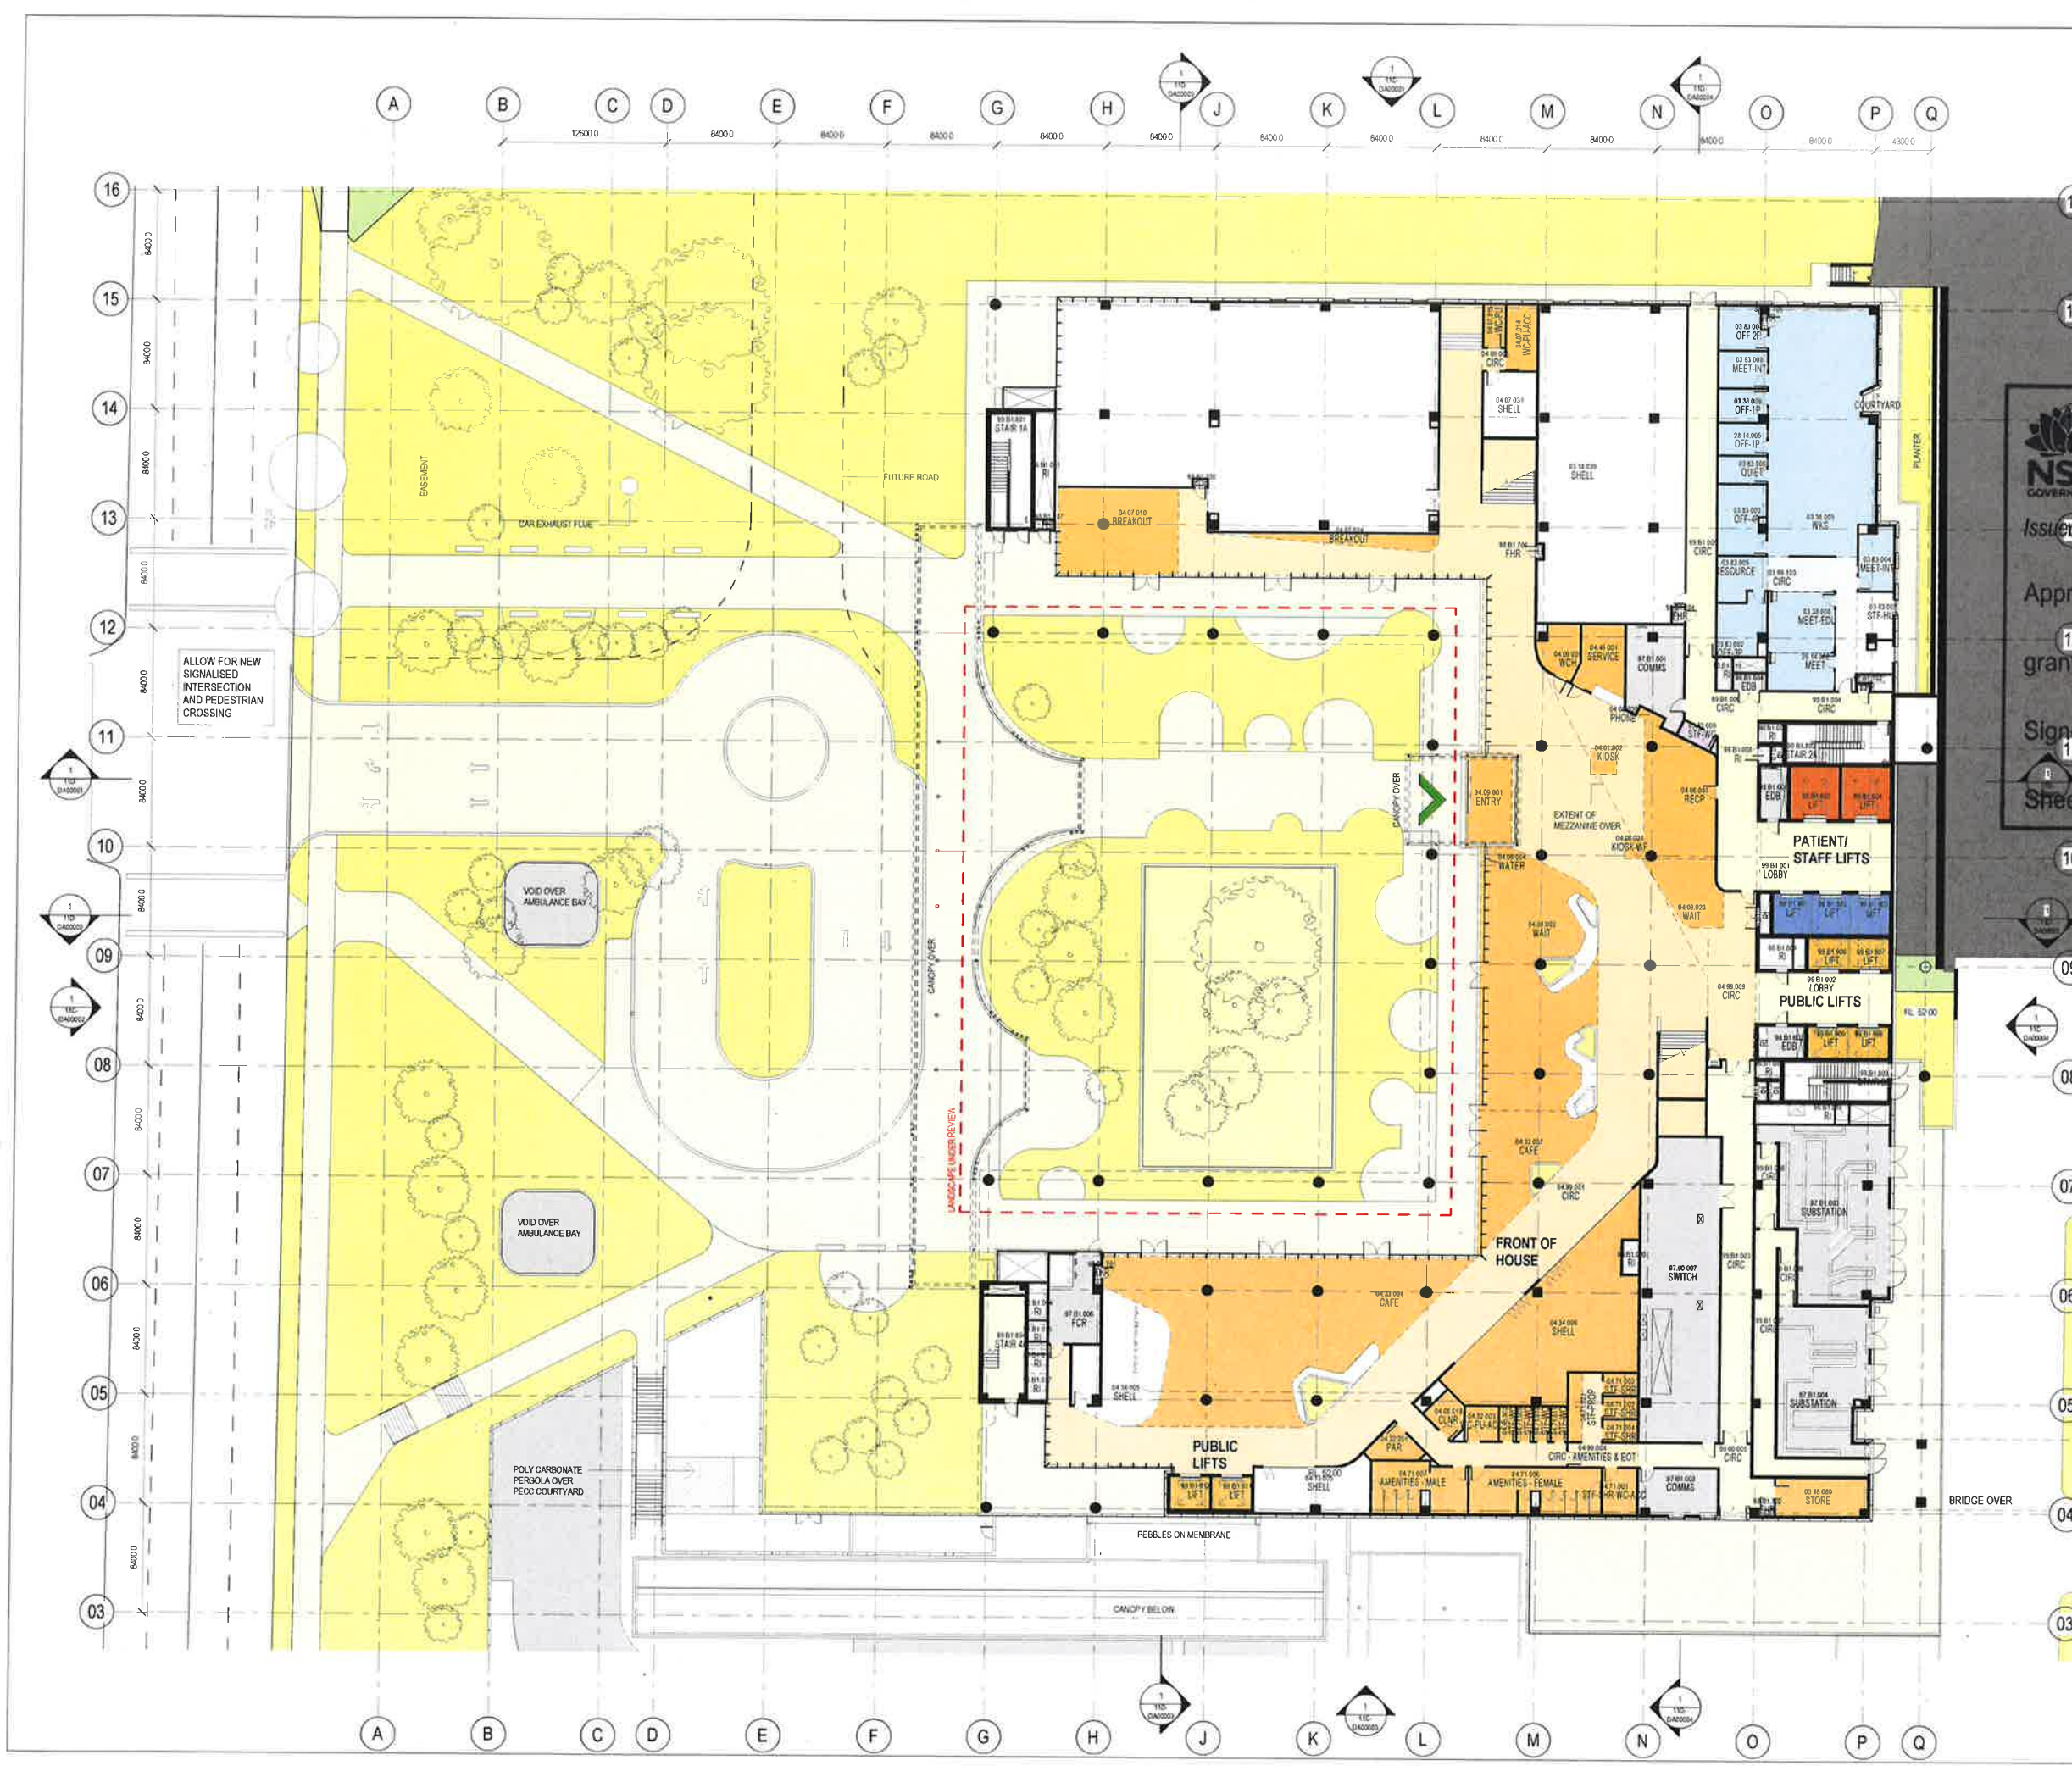



Planning & Environment

Issued under the Environmental Planning and Assessment Act 1979

Approved Application No. SSD 9113

granted on the 27 FEB 2019

Signed [Signature]

Sheet No. 5 of 67



PROPOSED TREES



EXISTING TREES



PUBLIC LIFT



PATIENT LIFT



HOT LIFT



FM / BED ACCESS



PUBLIC ACCESS



WARM SHELL SPACE

- PROJECT MANAGEMENT
PAC
- CIVIL AND STRUCTURAL ENGINEERING
ENRUST GROUP
- MECHANICAL ENGINEERING
LEHR CONSULTANTS INTERNATIONAL
- ELECTRICAL ENGINEERING
WOOD & CRICK ENGINEERS
- HYDRAULIC ENGINEERING
ACORN CONSULTANTS
- CONSTRUCTION
MANAGER
- CLIENT



HEALTH INFRASTRUCTURE
CLIENT NUMBER

130487
PROJECT

RANDWICK CAMPUS REDEVELOPMENT
BARKER ST
RANDWICK NSW 2031
AUSTRALIA

BVN PROJECT NUMBER

81806008
KEY



TRUE NORTH PROJECT NORTH

GRAPHIC SCALE
SCALE
1:2000 1:500

STATUS
1:2000 1:500

DEVELOPMENT APPLICATION
(SHOWN)


HOSPITAL - GENERAL
ARRANGEMENT PLAN -
LEVEL 00

RCR-BVN-ARC-50-DRW-
11B-0000001

ISSUE
J

STAGE 1

LV 00 RL 56.300 m

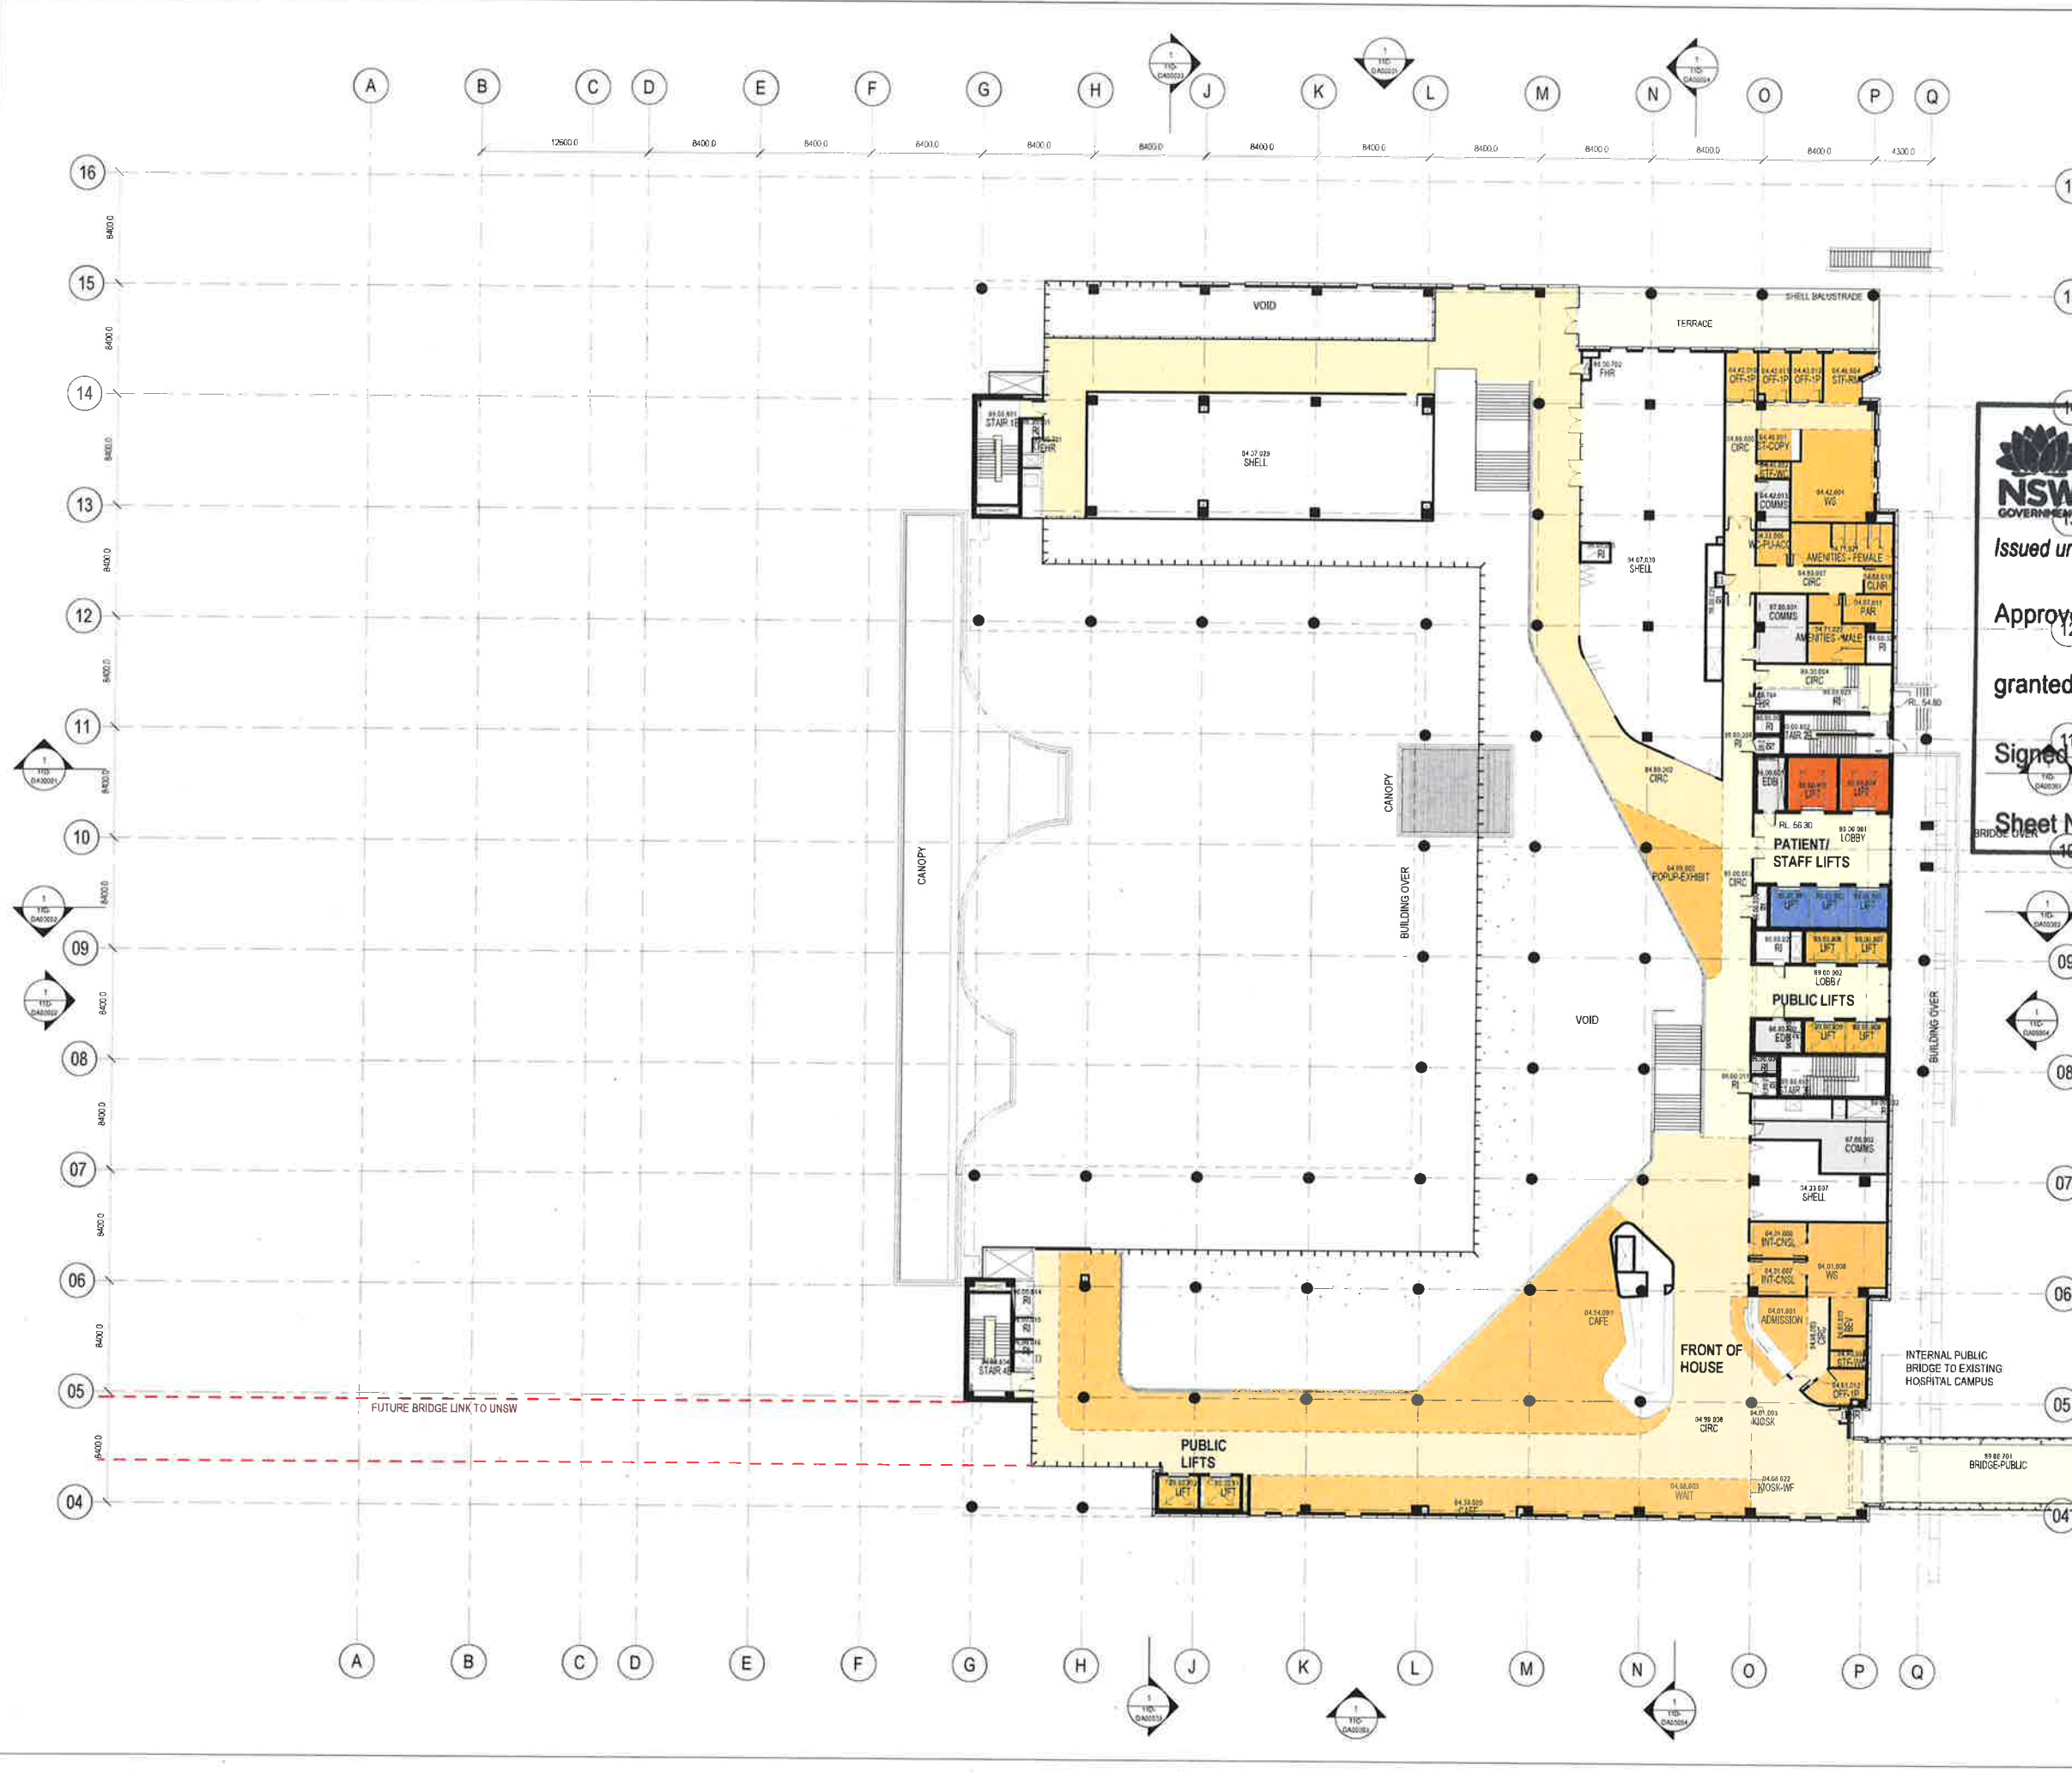

NOTE
This drawing is for information only and is not to be used for construction purposes without the prior written permission of BVN.

REVISION	DATE	FOR
A	15/04/18	FOR INFORMATION
B	20/04/18	FOR INFORMATION
C	25/04/18	FOR INFORMATION
D	15/05/18	FOR INFORMATION
E	05/06/18	FOR INFORMATION
F	12/06/18	FOR INFORMATION
G	25/06/18	FOR INFORMATION
H	25/06/18	FOR INFORMATION
I	25/06/18	FOR INFORMATION
J	25/06/18	FOR INFORMATION
K	25/06/18	FOR INFORMATION
L	25/06/18	FOR INFORMATION

NSW GOVERNMENT **Planning & Environment**

Issued under the Environmental Planning and Assessment Act 1979

Approved Application No. SSD 9113

granted on the 27 FEB 2019

Signed EW

Sheet No. 6 of 67



PROPOSED TREES

EXISTING TREES

PUBLIC LIFT

PATIENT LIFT

HOT LIFT

FM / BED ACCESS

PUBLIC ACCESS

WARM SHELL SPACE

PROJECT MANAGEMENT
PWC

CIVIL AND STRUCTURAL ENGINEERING
ENSTRUCT GROUP

MECHANICAL ENGINEERING
LEHR CONSULTANTS INTERNATIONAL

ELECTRICAL ENGINEERING
WOOD & GREVE ENGINEERS

HYDRAULIC ENGINEERING
ACRI CONSULTANTS

CONSTRUCTION MANAGER
BUN

CLIENT
NSW Health Infrastructure

HEALTH INFRASTRUCTURE
CLIENT NUMBER
130487
PROJECT
RANDWICK CAMPUS REDEVELOPMENT
BARKER ST
RANDWICK NSW 2031
AUSTRALIA
BPN PROJECT NUMBER
s1606008
DRAWING KEY
TRUE NORTH PROJECT NORTH
DRAWING SCALE
SCALE
1:25000
DO NOT SCALE
STATUS
DEVELOPMENT APPLICATION
DRAWING
HOSPITAL - GENERAL
ARRANGEMENT PLAN -
LEVEL L01
RCR-BVN-ARC-SG-DRW-
11B-0100001

STAGE 1
LV 01 RL 60.500 m

ISSUE	DATE	FOR
A	13/04/18	FOR INFORMATION
B	30/04/18	FOR INFORMATION
C	27/04/18	FOR INFORMATION
D	18/05/18	FOR INFORMATION
E	01/06/18	FOR INFORMATION
F	13/06/18	FOR INFORMATION
G	25/06/18	FOR INFORMATION
H	28/06/18	FOR INFORMATION
I	30/06/18	FOR INFORMATION
J	30/06/18	FOR INFORMATION



Planning & Environment


Issued under the Environmental Planning and Assessment Act 1979

Approved Application No. SSD 9113

granted on the 27 FEB 2019

Signed EW



Sheet No. 8 of 67

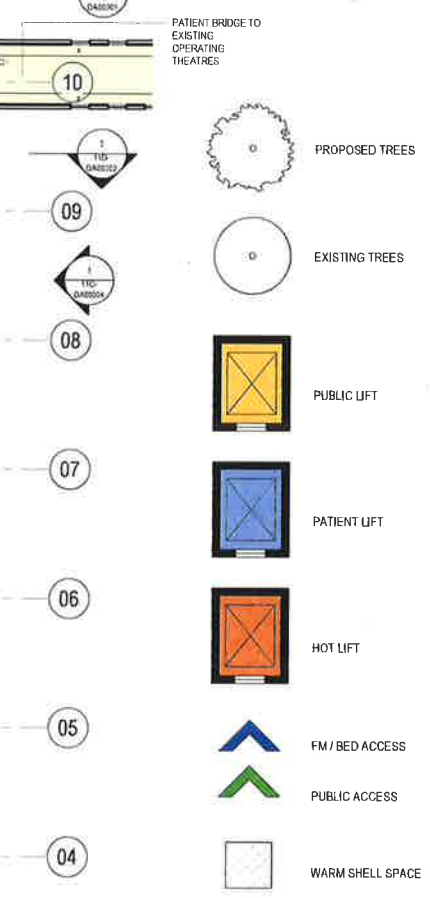

PROJECT MANAGER	PNC
CIVIL AND STRUCTURAL ENGINEERING	EXSTRUCT GROUP
MECHANICAL ENGINEERING	LEHR CONSULTANTS INTERNATIONAL
ELECTRICAL ENGINEERING	WOOD & CREVE ENGINEERS
HYDRAULIC ENGINEERING	ACOR CONSULTANTS
CONSTRUCTION MANAGER	
CLIENT	



HEALTH INFRASTRUCTURE
CLIENT NUMBER
130487
PROJECT
RANDWICK CAMPUS REDEVELOPMENT
BARKER ST
RANDWICK NSW 2031
AUSTRALIA
BVN PROJECT NUMBER

 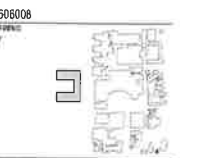

1:250000000
STATUS
DEVELOPMENT APPLICATION
DRAWING

HOSPITAL - GENERAL
ARRANGEMENT PLAN -
LEVEL L03
RCR-BVN-ARC-SG-DRW-
11B-0300001

STAGE 1
LV 03 RL 69.700 m

NOTE
This document is the property of BVN and contains confidential information. It is to be used only for the purposes for which it was prepared and is not to be distributed, copied, reproduced, stored in a retrieval system, or otherwise made available to the public without the prior written consent of BVN. If you are not an intended recipient, you should not disseminate, distribute or copy this e-mail. Please notify the sender immediately by e-mail if you have received this e-mail by mistake and delete this e-mail from your system. If you are not the named addressee you should not disseminate, distribute or copy this e-mail. Please notify the sender immediately by e-mail if you have received this e-mail by mistake and delete this e-mail from your system.

REV	DATE	FOR
A	15/04/19	FOR INFORMATION
B	20/04/19	FOR INFORMATION
C	25/04/19	FOR INFORMATION
D	16/05/19	FOR INFORMATION
E	16/05/19	FOR INFORMATION
F	19/05/19	FOR INFORMATION
G	22/05/19	FOR INFORMATION
H	22/05/19	FOR INFORMATION
I	23/07/19	FOR INFORMATION
J	26/07/19	FOR INFORMATION
K	02/08/19	FOR INFORMATION
L	29/08/19	FOR INFORMATION



Planning & Environment

Issued under the Environmental Planning and Assessment Act 1979

Approved Application No. SSD 9113

granted on the 27 FEB 2019

Signed [Signature]

Sheet No. 9 of 67




- PROPOSED TREES
- EXISTING TREES
- PUBLIC LIFT
- PATIENT LIFT
- HOT LIFT
- FM / BED ACCESS
- PUBLIC ACCESS
- WARM SHELL SPACE

- PROJECT MANAGEMENT
PWC
- CIVIL AND STRUCTURAL ENGINEERING
ENSTRUCT GROUP
- MECHANICAL ENGINEERING
LEHR CONSULTANTS INTERNATIONAL
- ELECTRICAL ENGINEERING
WOOD & CREVE ENGINEERS
- HYDRAULIC ENGINEERING
ACUR CONSULTANTS
- CONSTRUCTION MANAGER
CLIENT



HEALTH INFRASTRUCTURE
CLIENT NUMBER
130487
PROJECT
RANDWICK CAMPUS REDEVELOPMENT
BARKER ST
RANDWICK NSW 2031
AUSTRALIA
BVN PROJECT NUMBER

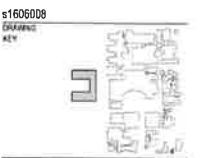

TRUE NORTH PROJECT NORTH
GRAPHIC SCALE
0 2000 5000
SCALE
1:250000 DO NOT SCALE
STATUS

DEVELOPMENT APPLICATION
DRAWING

HOSPITAL - GENERAL
ARRANGEMENT PLAN -
LEVEL L04
RCR-BVN-ARC-56-DRAW-
11B-0400001

STAGE 1
LV 04 RL 74.200 m

NO.	DATE	DESCRIPTION
1	15/04/18	FOR INFORMATION
2	20/04/18	FOR INFORMATION
3	27/04/18	FOR INFORMATION
4	16/05/18	FOR INFORMATION
5	14/06/18	FOR INFORMATION
6	13/06/18	FOR INFORMATION
7	25/06/18	FOR INFORMATION
8	27/06/18	FOR INFORMATION
9	28/07/18	FOR INFORMATION
10	28/07/18	FOR INFORMATION
11	28/07/18	FOR INFORMATION
12	28/07/18	FOR INFORMATION



Issued under the Environmental Planning and Assessment Act 1979

Approved Application No. SSD 9/113

granted on the 27 FEB 2019

Signed EW

Sheet No. 10 of 67




- PROPOSED TREES
- EXISTING TREES
- PUBLIC LIFT
- PATIENT LIFT
- HOT LIFT
- FM / BED ACCESS
- PUBLIC ACCESS
- WARM SHELL SPACE

- PROJECT MANAGEMENT
PWC
- CIVIL AND STRUCTURAL ENGINEERING
ENSTRUCT GROUP
- MECHANICAL ENGINEERING
LENN CONSULTANTS INTERNATIONAL
- ELECTRICAL ENGINEERING
WOOD & GREVE ENGINEERS
- HYDRAULIC ENGINEERING
ACORN CONSULTANTS
- CONSTRUCTION
MANAGER
- CLIENT



HEALTH INFRASTRUCTURE
CLIENT NUMBER
130487
PROJECT
RANDWICK CAMPUS REDEVELOPMENT
BARKER ST
RANDWICK NSW 2031
AUSTRALIA
B.V.N. PROJECT NUMBER

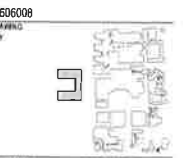

TRUE NORTH
GRAPHIC SCALE
0 20 40 60
SCALE
1:2000
STATUS
DO NOT SCALE

DEVELOPMENT APPLICATION
DRAWING
HOSPITAL - GENERAL
ARRANGEMENT PLAN -
LEVEL L05
RCR-6VN-ARC-50-DRW-
11B-0500001

STAGE 1
LV 05 RL 78.400 m

Issued under the Environmental Planning and Assessment Act 1979

Approved Application No. **SSD 9113**

granted on the **27 FEB 2019**

Signed **[Signature]**

Sheet No. **11** of **67**

PROJECT MANAGEMENT
PWC

CIVIL AND STRUCTURAL ENGINEERING
EMERGENCY GROUP

MECHANICAL ENGINEERING
LIFE CONSULTANTS INTERNATIONAL

ELECTRICAL ENGINEERING
WOOD & CREVE ENGINEERS

HYDRAULIC ENGINEERING
ACOR CONSULTANTS

CONSTRUCTION
MANAGER

NSW **Health Infrastructure**
GOVERNMENT

HEALTH INFRASTRUCTURE

CLIENT NUMBER

130487

PROJECT

RANDWICK CAMPUS REDEVELOPMENT

BARKER ST

RANDWICK NSW 2031

AUSTRALIA

BVN PROJECT NUMBER

#1808008

DRAWING

KEY

TRUE NORTH PROJECT NORTH

GRAPHIC SCALE

SCALE

1:2000 1:5000

STATUS

DO NOT SCALE

DEVELOPMENT APPLICATION

DRAWING

HOSPITAL - GENERAL

ARRANGEMENT PLAN -

LEVEL L06

RCR-BVN-ARC-50-DRAW-

11B-0600001

ISSUE

K

STAGE 1

LV 06 RL 82.600 m

NSW **GOVERNMENT** **Planning & Environment**

Issued under the Environmental Planning and Assessment Act 1979

Approved Application No. SSD 9113

granted on the 27 FEB 2019

Signed [Signature]

Sheet No. 12 of 67



- PROPOSED TREES
- EXISTING TREES
- PUBLIC LIFT
- PATIENT LIFT
- HOT LIFT
- FM / BED ACCESS
- PUBLIC ACCESS
- WARM SHELL SPACE

PROJECT MANAGEMENT
PWC

CIVIL AND STRUCTURAL ENGINEERING
ENSTRUCT GROUP

MECHANICAL ENGINEERING
LEHR CONSULTANTS INTERNATIONAL

ELECTRICAL ENGINEERING
WOOD & GREVE ENGINEERS

HYDRAULIC ENGINEERING
ACORN CONSULTANTS

CONSTRUCTION MANAGER
[Logo]

CLIENT
NSW Health Infrastructure

HEALTH INFRASTRUCTURE
CLIENT NUMBER
130487
PROJECT
RANDWICK CAMPUS REDEVELOPMENT
BARKER ST
RANDWICK NSW 2031
AUSTRALIA
BYPASSING NUMBER
s1605008
DRAWING
REV

TRUE NORTH **PROJECT NORTH**

GRAPHIC SCALE
0 2000 4000
SCALE
1:2000 (DO NOT SCALE)
STATUS
DEVELOPMENT APPLICATION
DRAWING
HOSPITAL - GENERAL
ARRANGEMENT PLAN -
LEVEL L07
RCR-BVN-ARC-SO-DRW-
11B-0700001

STAGE 1
LV 07 RL 86.800 m

ISSUE	DATE	FOR
A	17/04/18	FOR INFORMATION
B	20/04/18	FOR INFORMATION
C	25/04/18	FOR INFORMATION
D	18/05/18	FOR INFORMATION
E	05/06/18	FOR INFORMATION
F	12/06/18	FOR INFORMATION
G	25/06/18	FOR INFORMATION
H	27/06/18	FOR INFORMATION
I	27/06/18	FOR INFORMATION
J	30/06/18	FOR INFORMATION
K	05/07/18	FOR INFORMATION
L	29/07/18	FOR INFORMATION



Planning & Environment

Issued under the Environmental Planning and Assessment Act 1979

Approved Application No. **SSD 9113**

granted on the **27 FEB 2019**

Signed 

Sheet No. **13** of **67**

PROJECT MANAGEMENT
PAC

CIVIL AND STRUCTURAL ENGINEERING
PACIFIC GROUP

METHEANAL ENGINEERING
LEVA CONSULTANTS INTERNATIONAL

ELECTRICAL ENGINEERING
WOOD & GREVE ENGINEERS

HYDRAULIC ENGINEERING
ASAP CONSULTANTS

CONSTRUCTION
MANAGER

CLIENT

NSW Health Infrastructure

HEALTH INFRASTRUCTURE

CLIENT NUMBER

130487

PROJECT

RANDWICK CAMPUS REDEVELOPMENT

BARKER ST

RANDWICK NSW 2031

AUSTRALIA

BVN PROJECT NUMBER

15050008

DRAWING

KEY

TRUE NORTH

PROJECT NORTH

GRAPHIC SCALE

SCALE

1:25000

STATUS

DEVELOPMENT APPLICATION

DRAWING

HOSPITAL - GENERAL

ARRANGEMENT PLAN -

LEVEL L08

RCR-BVN-ARC-50-DRAW-11B-0800001

ISSUE

K



-  PROPOSED TREES
-  EXISTING TREES
-  PUBLIC LIFT
-  PATIENT LIFT
-  HOT LIFT
-  FM / BED ACCESS
-  PUBLIC ACCESS
-  WARM SHELL SPACE

STAGE 1
LV 08 RL 91.000 m



Issued under the Environmental Planning and Assessment Act 1979

Approved Application No. **SSD 9113**

granted on the **27 FEB 2019**


Signed

Sheet No. **14** of **67**

INTELLECTUAL PROPERTY

Copyright in this document is owned by the State of New South Wales. It is made available under a Creative Commons Attribution-NonCommercial-ShareAlike license. For more information, see the Creative Commons website at <http://creativecommons.org/licenses/by-nc-sa/4.0/>.

ISSUE	DATE	FOR
A	13/04/18	FOR INFORMATION
B	20/04/18	FOR INFORMATION
C	27/04/18	FOR INFORMATION
D	11/05/18	FOR INFORMATION
E	04/06/18	FOR INFORMATION
F	12/06/18	FOR INFORMATION
G	15/06/18	FOR INFORMATION
H	20/06/18	FOR INFORMATION
I	29/07/18	FOR INFORMATION
J	30/07/18	FOR INFORMATION
K	12/08/18	FOR INFORMATION
L	28/10/18	FOR INFORMATION

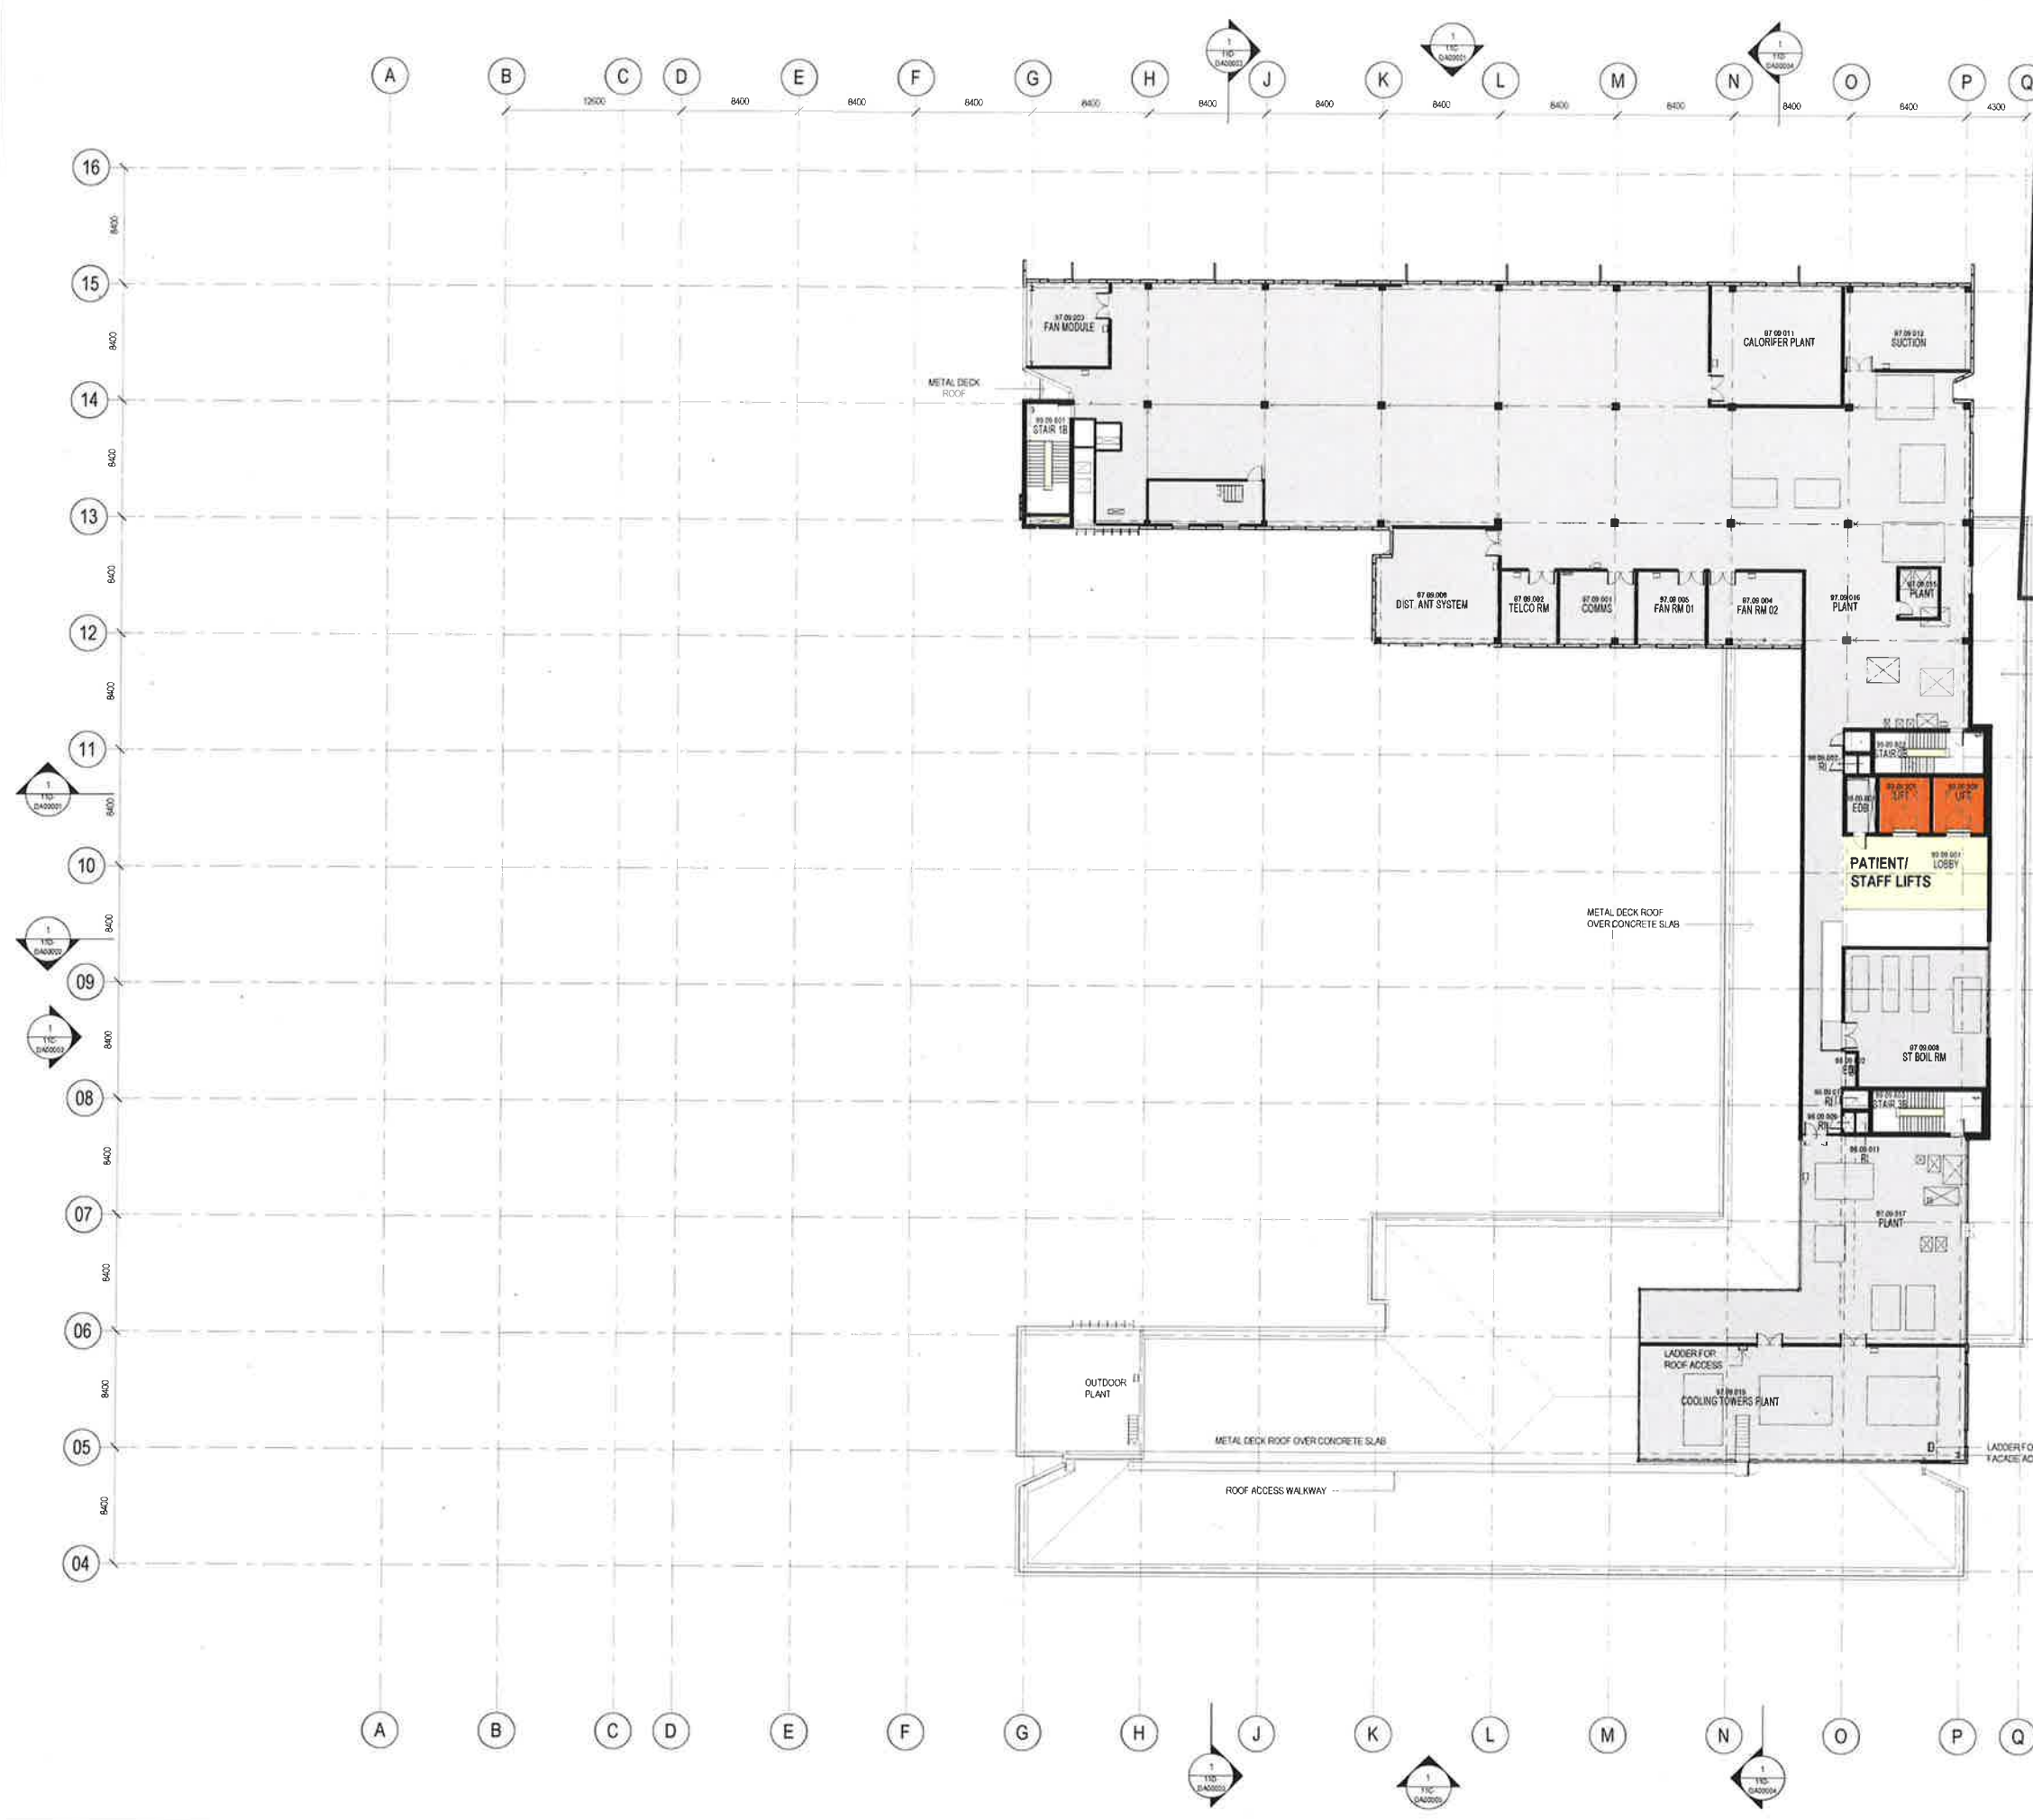

- PROPOSED TREES
- EXISTING TREES
- PUBLIC LIFT
- PATIENT LIFT
- HOT LIFT
- FM / BED ACCESS
- PUBLIC ACCESS
- WARM SHELL SPACE

PROJECT MANAGEMENT:
PNC

CIVIL AND STRUCTURAL ENGINEERING
ENSTRUCT GROUP

MECHANICAL ENGINEERING
LEHRI CONSULTANTS INTERNATIONAL

ELECTRICAL ENGINEERING
WOOD & URS ENGINEERS

HYDRAULIC ENGINEERING
ACORN CONSULTANTS

CONSTRUCTION MANAGER
CLIENT

NSW Health Infrastructure

HEALTH INFRASTRUCTURE
CLIENT NUMBER
139487
PROJECT
RANDWICK CAMPUS REDEVELOPMENT
BARKER ST
RANDWICK NSW 2031
AUSTRALIA
BVN PROJECT NUMBER
118050008
DRAWING
KEY

TRUE NORTH PROJECT NORTH

GRAPHIC SCALE
0 2000 5000
SCALE
1:2000
DO NOT SCALE

STATUS
DEVELOPMENT APPLICATION
DRAWING

HOSPITAL - GENERAL
ARRANGEMENT PLAN -
LEVEL L09

RCR-BVN-ARC-58-DRW-
11B-0900001

DATE
K

STAGE 1
LV 09 RL 95.200 m



Planning & Environment

Issued under the Environmental Planning and Assessment Act 1979



Approved Application No. **SSD 9113**

granted on the **27 FEB 2019**

Signed *[Signature]*

Sheet No. **15** of **67**


INTELLECTUAL PROPERTY
 Copyright © 2019 by BVN Architecture Pty Ltd. All rights reserved. No part of this publication may be reproduced, stored in a retrieval system, or transmitted, in any form or by any means, electronic, mechanical, photocopying, recording, or by any information storage or retrieval system, without prior written permission from BVN Architecture Pty Ltd.
 NOTE:
 1. THIS DRAWING IS A PRELIMINARY DESIGN AND IS NOT TO BE USED FOR CONSTRUCTION OR FOR ANY OTHER PURPOSE WITHOUT THE WRITTEN PERMISSION OF BVN ARCHITECTURE PTY LTD.
 2. THE CLIENT IS RESPONSIBLE FOR OBTAINING ALL NECESSARY APPROVALS AND PERMITS FOR THE DEVELOPMENT.
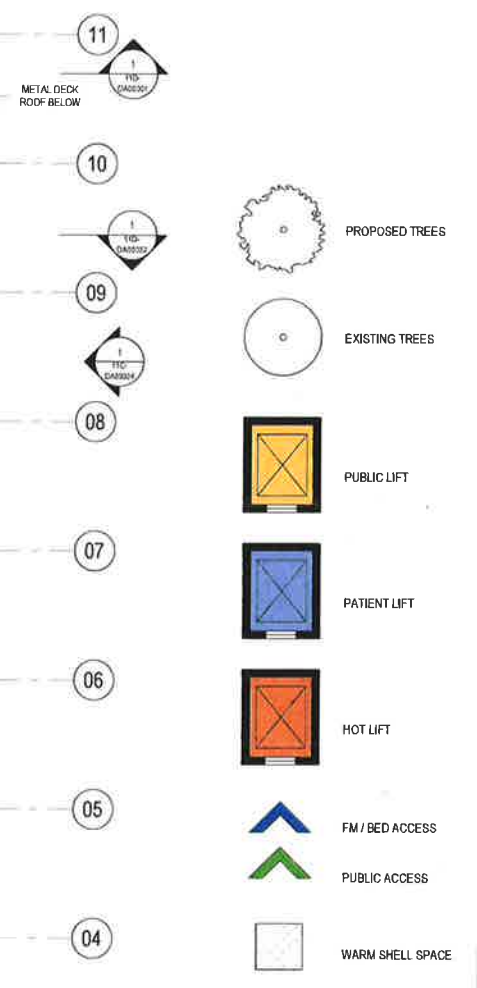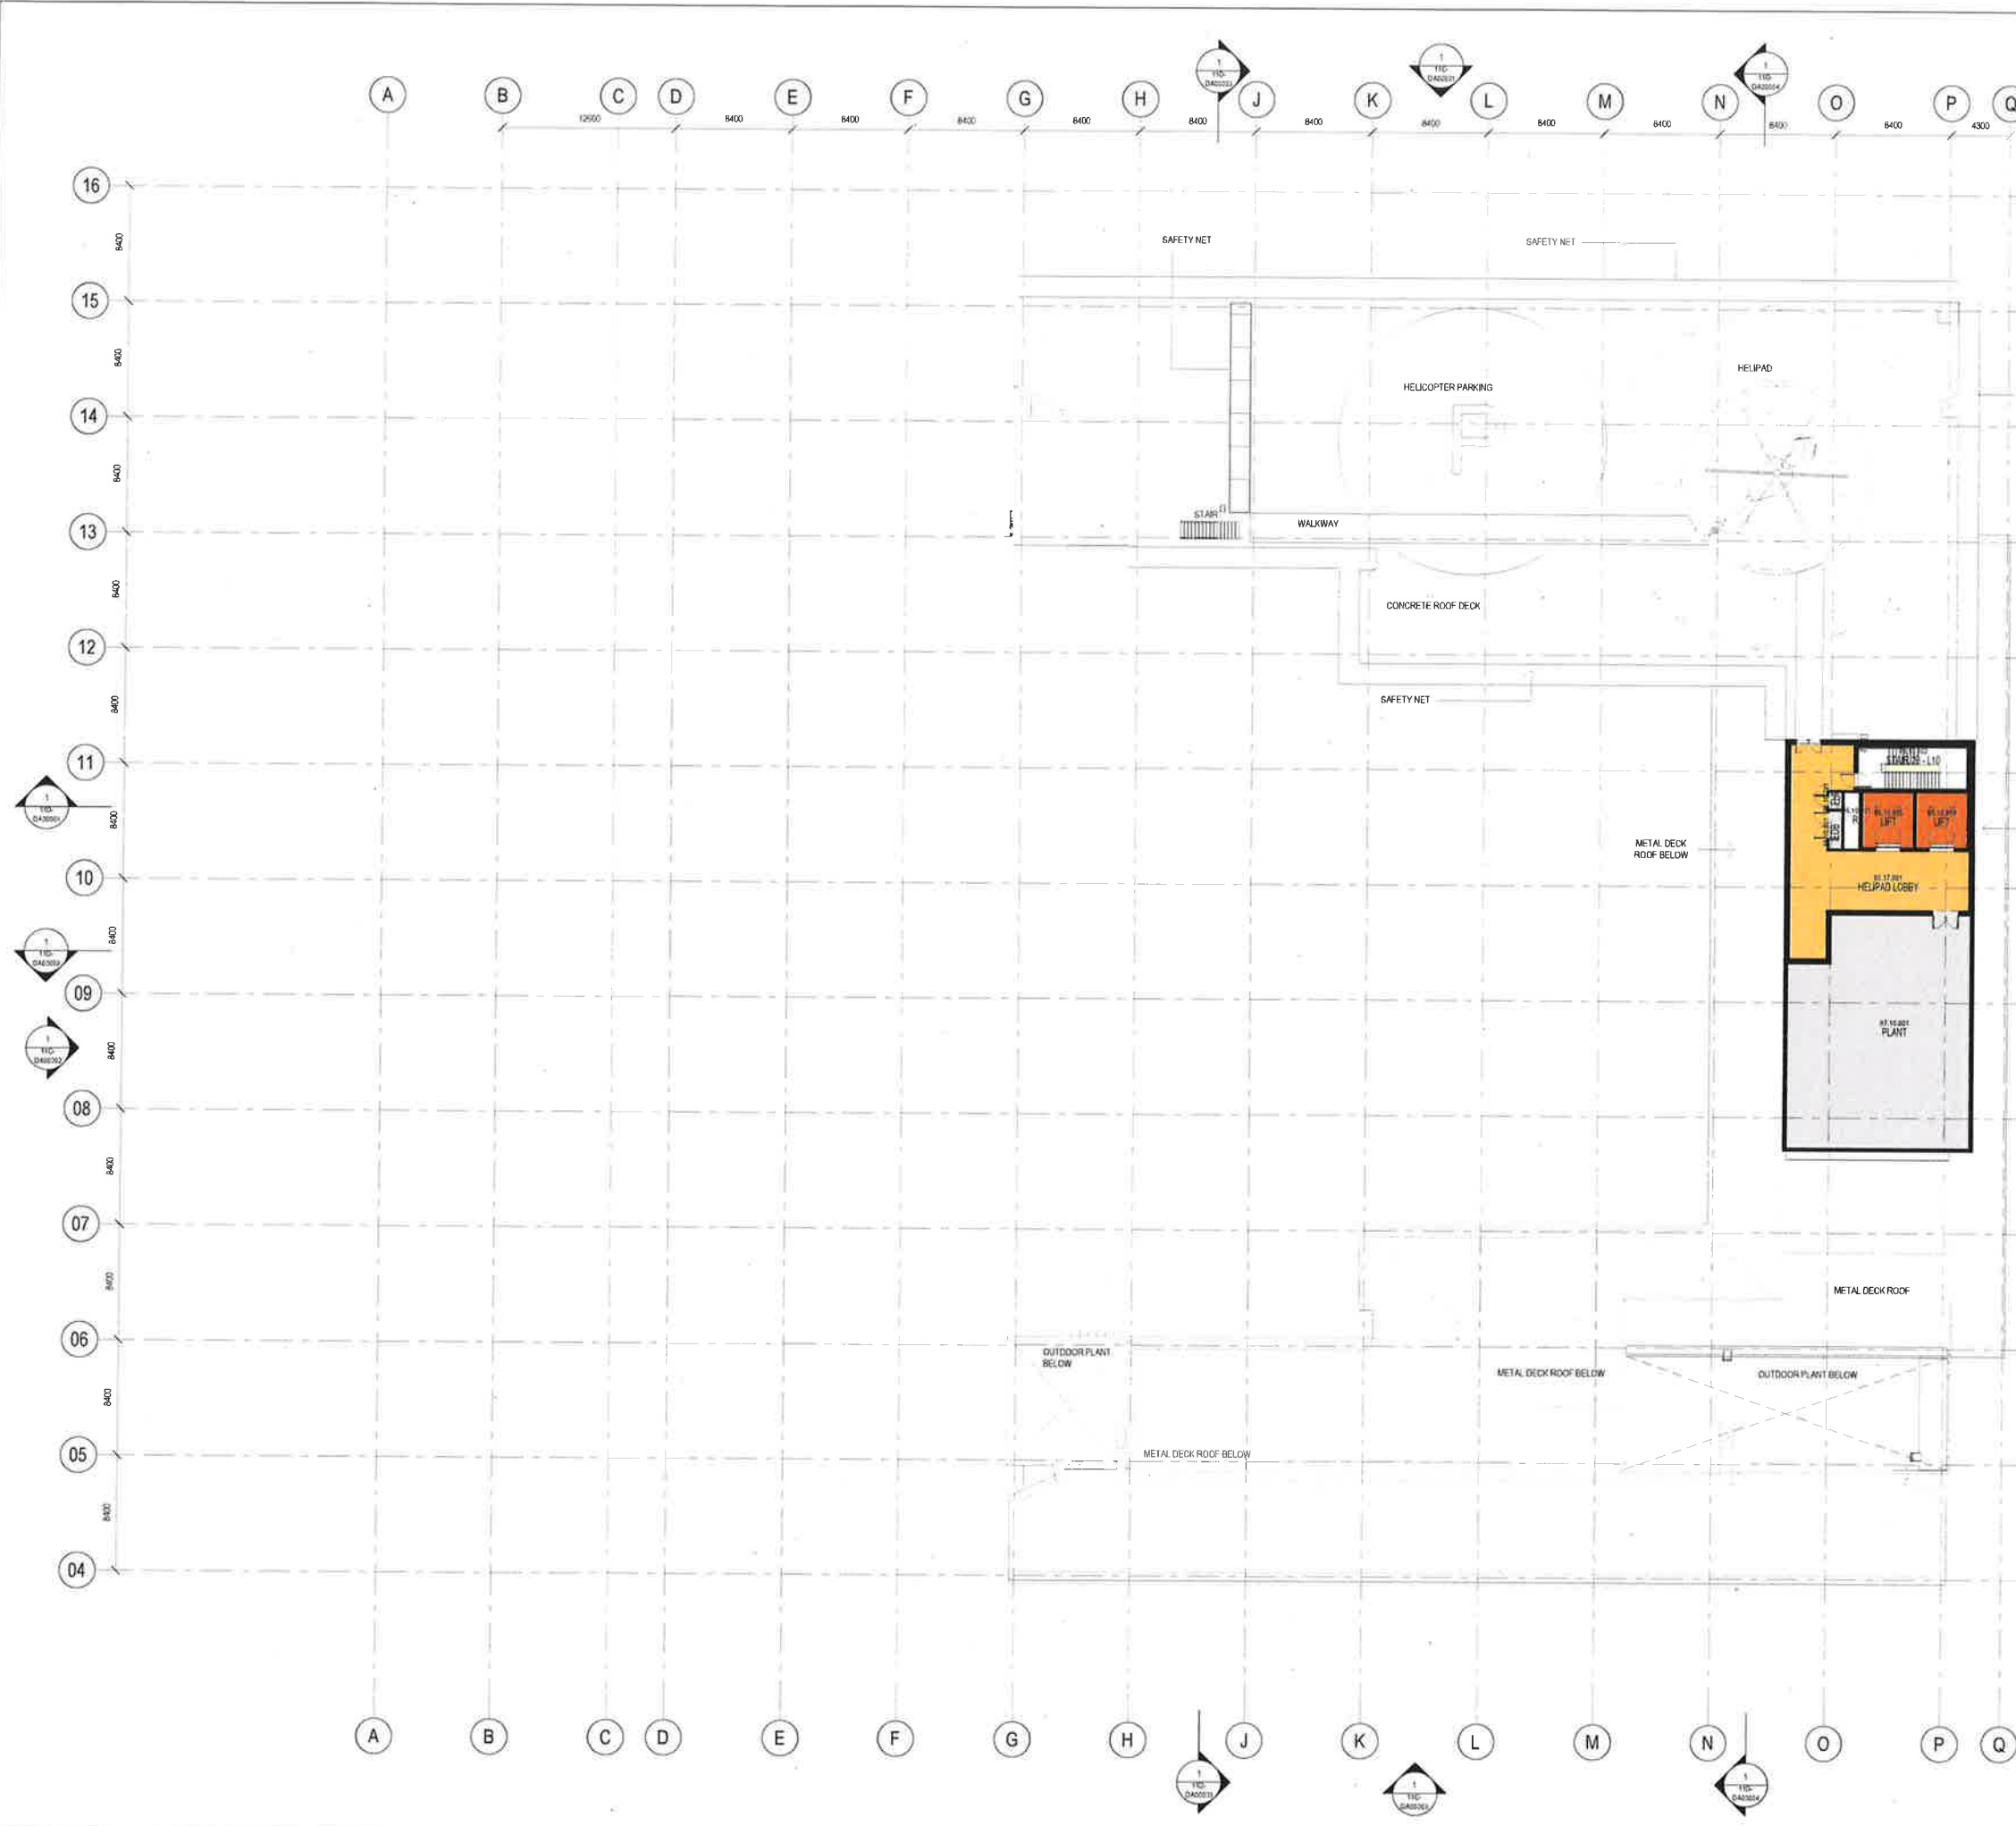

PROJECT MANAGEMENT
 PM
CIVIL AND STRUCTURAL ENGINEERING
 ENSTRUCT GROUP
MECHANICAL ENGINEERING
 LEHR CONSULTANTS INTERNATIONAL
ELECTRICAL ENGINEERING
 WOOD & GREVE ENGINEERS
HYDRAULIC ENGINEERING
 ACORN CONSULTANTS
CONSTRUCTION
 MANAGER
 CLIENT



HEALTH INFRASTRUCTURE
 CLIENT NUMBER
 130487
 PROJECT
 RANDWICK CAMPUS REDEVELOPMENT
 BARKER ST
 RANDWICK NSW 2031
 AUSTRALIA
 BVN PROJECT NUMBER

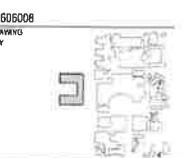

TRUE NORTH
 PROJECT NORTH
 GRAPHIC SCALE
 SCALE
 1:2000
 DO NOT SCALE
 STATUS

DEVELOPMENT APPLICATION
 DRAWING

HOSPITAL - GENERAL
ARRANGEMENT PLAN -
LEVEL L10
 RCR-BVN-ARC-50-DRW-
 11B-1000001
 ISSUE
 K

STAGE 1
 LV 10 RL 101.200 m

REVISIONS

NO.	DATE	FOR
1	2004/10	FOR INFORMATION
2	21/04/18	FOR INFORMATION
3	16/05/18	FOR INFORMATION
4	12/06/18	FOR INFORMATION
5	15/06/18	FOR INFORMATION
6	20/06/18	FOR INFORMATION
7	22/06/18	FOR INFORMATION
8	30/07/18	FOR INFORMATION
9	03/08/18	FOR INFORMATION
10	28/10/18	FOR INFORMATION

PROJECT MANAGEMENT
PWC

CIVIL AND STRUCTURAL ENGINEERING
ENSTRUCT GROUP

MECHANICAL ENGINEERING
LEWIS CONSULTANTS INTERNATIONAL

ELECTRICAL ENGINEERING
WOOD & GRIEVE ENGINEERS

HYDRAULIC ENGINEERING
ACOR CONSULTANTS

CONSTRUCTION
MANAGER

CLIENT



HEALTH INFRASTRUCTURE
CLIENT NUMBER
130487
PROJECT
RANDWICK CAMPUS REDEVELOPMENT
BARKER ST
RANDWICK NSW 2031
AUSTRALIA
BVN PROJECT NUMBER




TRUE NORTH **PROJECT NORTH**

GRAPHIC SCALE
0 2000 5000
SCALE
1:2000 (B1) DO NOT SCALE
STATUS

DEVELOPMENT APPLICATION
DRAWING
HOSPITAL - GENERAL
ARRANGEMENT PLAN -
LEVEL L11
RCR-BVN-ARC-S6-DRW-
11B-1100001

NSW GOVERNMENT | **Planning & Environment**
Issued under the Environmental Planning and Assessment Act 1979
Approved Application No. SSD 9113
granted on the 27 FEB 2019
Signed [Signature]
Sheet No. 16 of 67

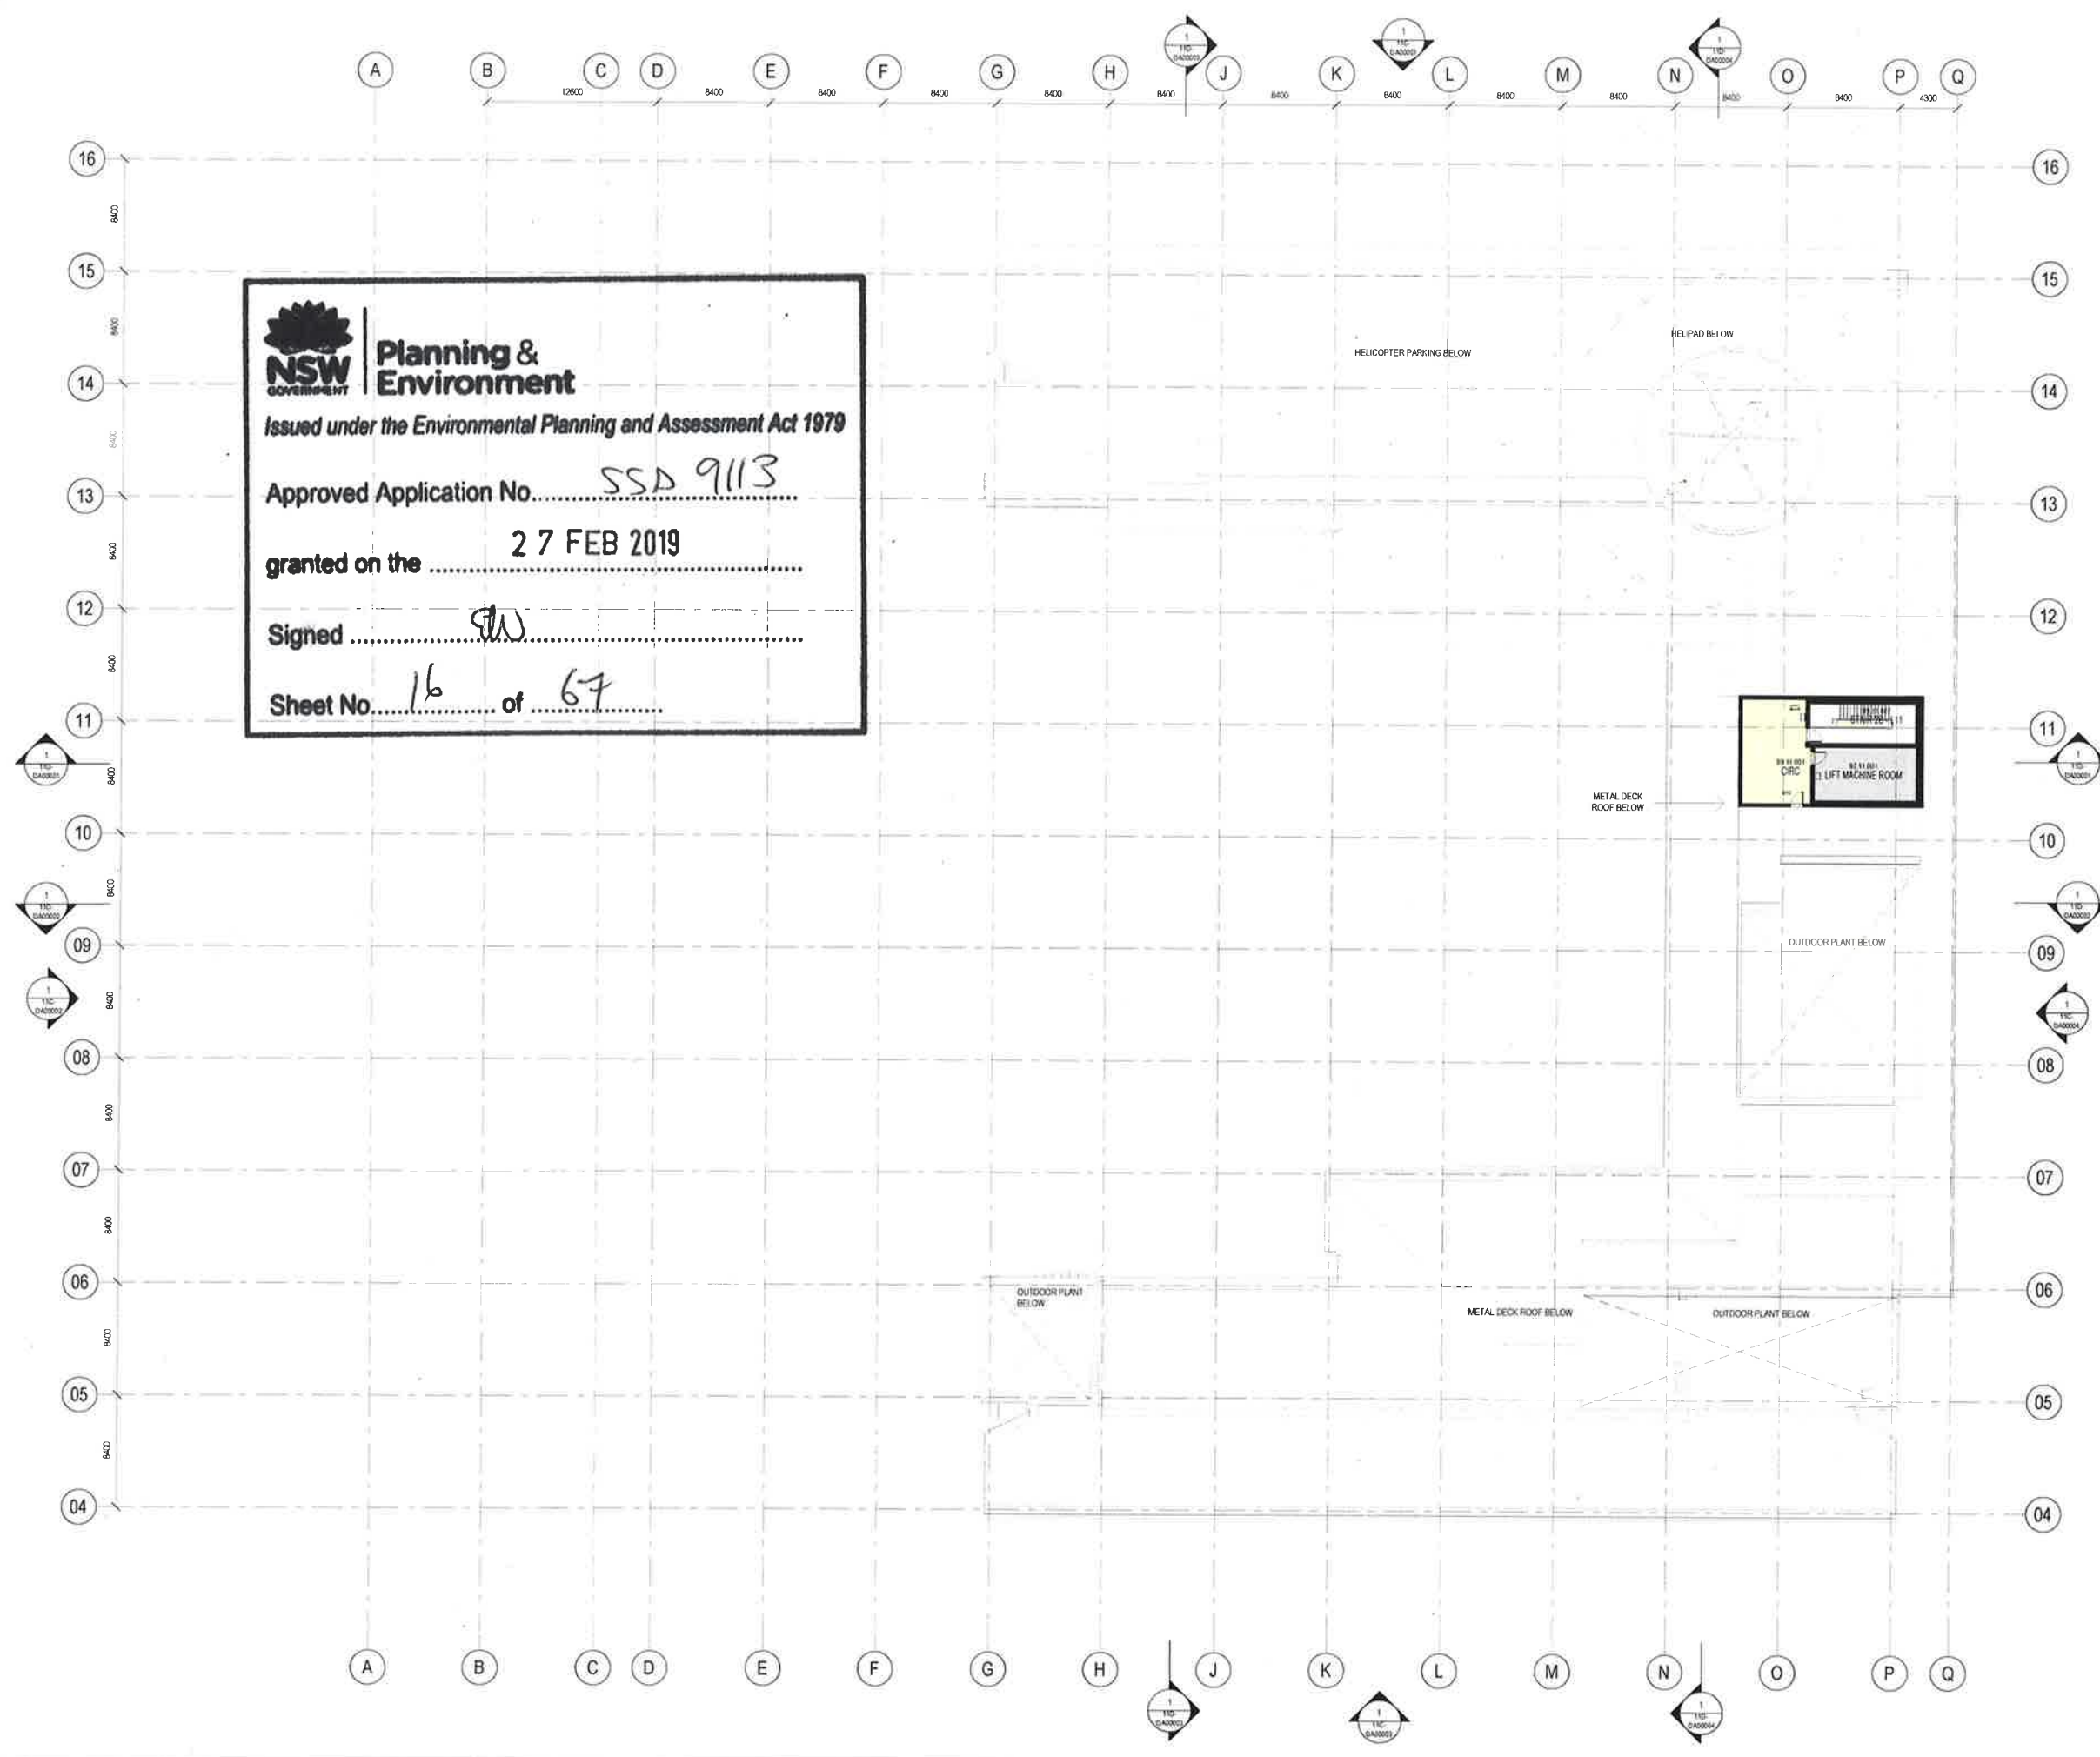

- PROPOSED TREES
- EXISTING TREES
- PUBLIC LIFT
- PATIENT LIFT
- HOT LIFT
- FM / BED ACCESS
- PUBLIC ACCESS
- WARM SHELL SPACE

STAGE 1
LV 11 RL 107.400 m

INTELLECTUAL PROPERTY


THESE DOCUMENTS ARE THE PROPERTY OF BVN. THEY ARE NOT TO BE REPRODUCED OR TRANSMITTED IN ANY FORM OR BY ANY MEANS, ELECTRONIC OR MECHANICAL, INCLUDING PHOTOCOPYING, RECORDING, OR BY ANY INFORMATION STORAGE AND RETRIEVAL SYSTEM, WITHOUT THE WRITTEN PERMISSION OF BVN. THE CONTENTS OF THESE DOCUMENTS ARE NOT TO BE USED FOR ANY OTHER PROJECT OR FOR ANY OTHER PURPOSE WITHOUT THE WRITTEN PERMISSION OF BVN.

NOTE

IF ANY PART OF THIS DOCUMENT IS FOUND TO BE IN BREACH OF ANY APPLICABLE LAW OR REGULATION, THE ENTIRE DOCUMENT SHALL BE DEEMED VOID AND THE USER SHALL BE RESPONSIBLE FOR OBTAINING THE NECESSARY PERMISSIONS FROM THE RELEVANT AUTHORITIES.

ISSUE	DATE	FOR
A	20/04/18	FOR INFORMATION
B	27/04/18	FOR INFORMATION
C	16/05/18	FOR INFORMATION
D	15/06/18	FOR INFORMATION
E	19/06/18	FOR INFORMATION
F	20/06/18	FOR INFORMATION
G	20/07/18	FOR INFORMATION
H	30/07/18	FOR INFORMATION
I	03/08/18	FOR INFORMATION
J	29/10/18	FOR INFORMATION

NSW GOVERNMENT **Planning & Environment**
 Issued under the Environmental Planning and Assessment Act 1979
 Approved Application No. SSD 9113
 granted on the 27 FEB 2019
 Signed [Signature]
 Sheet No. 17 of 67

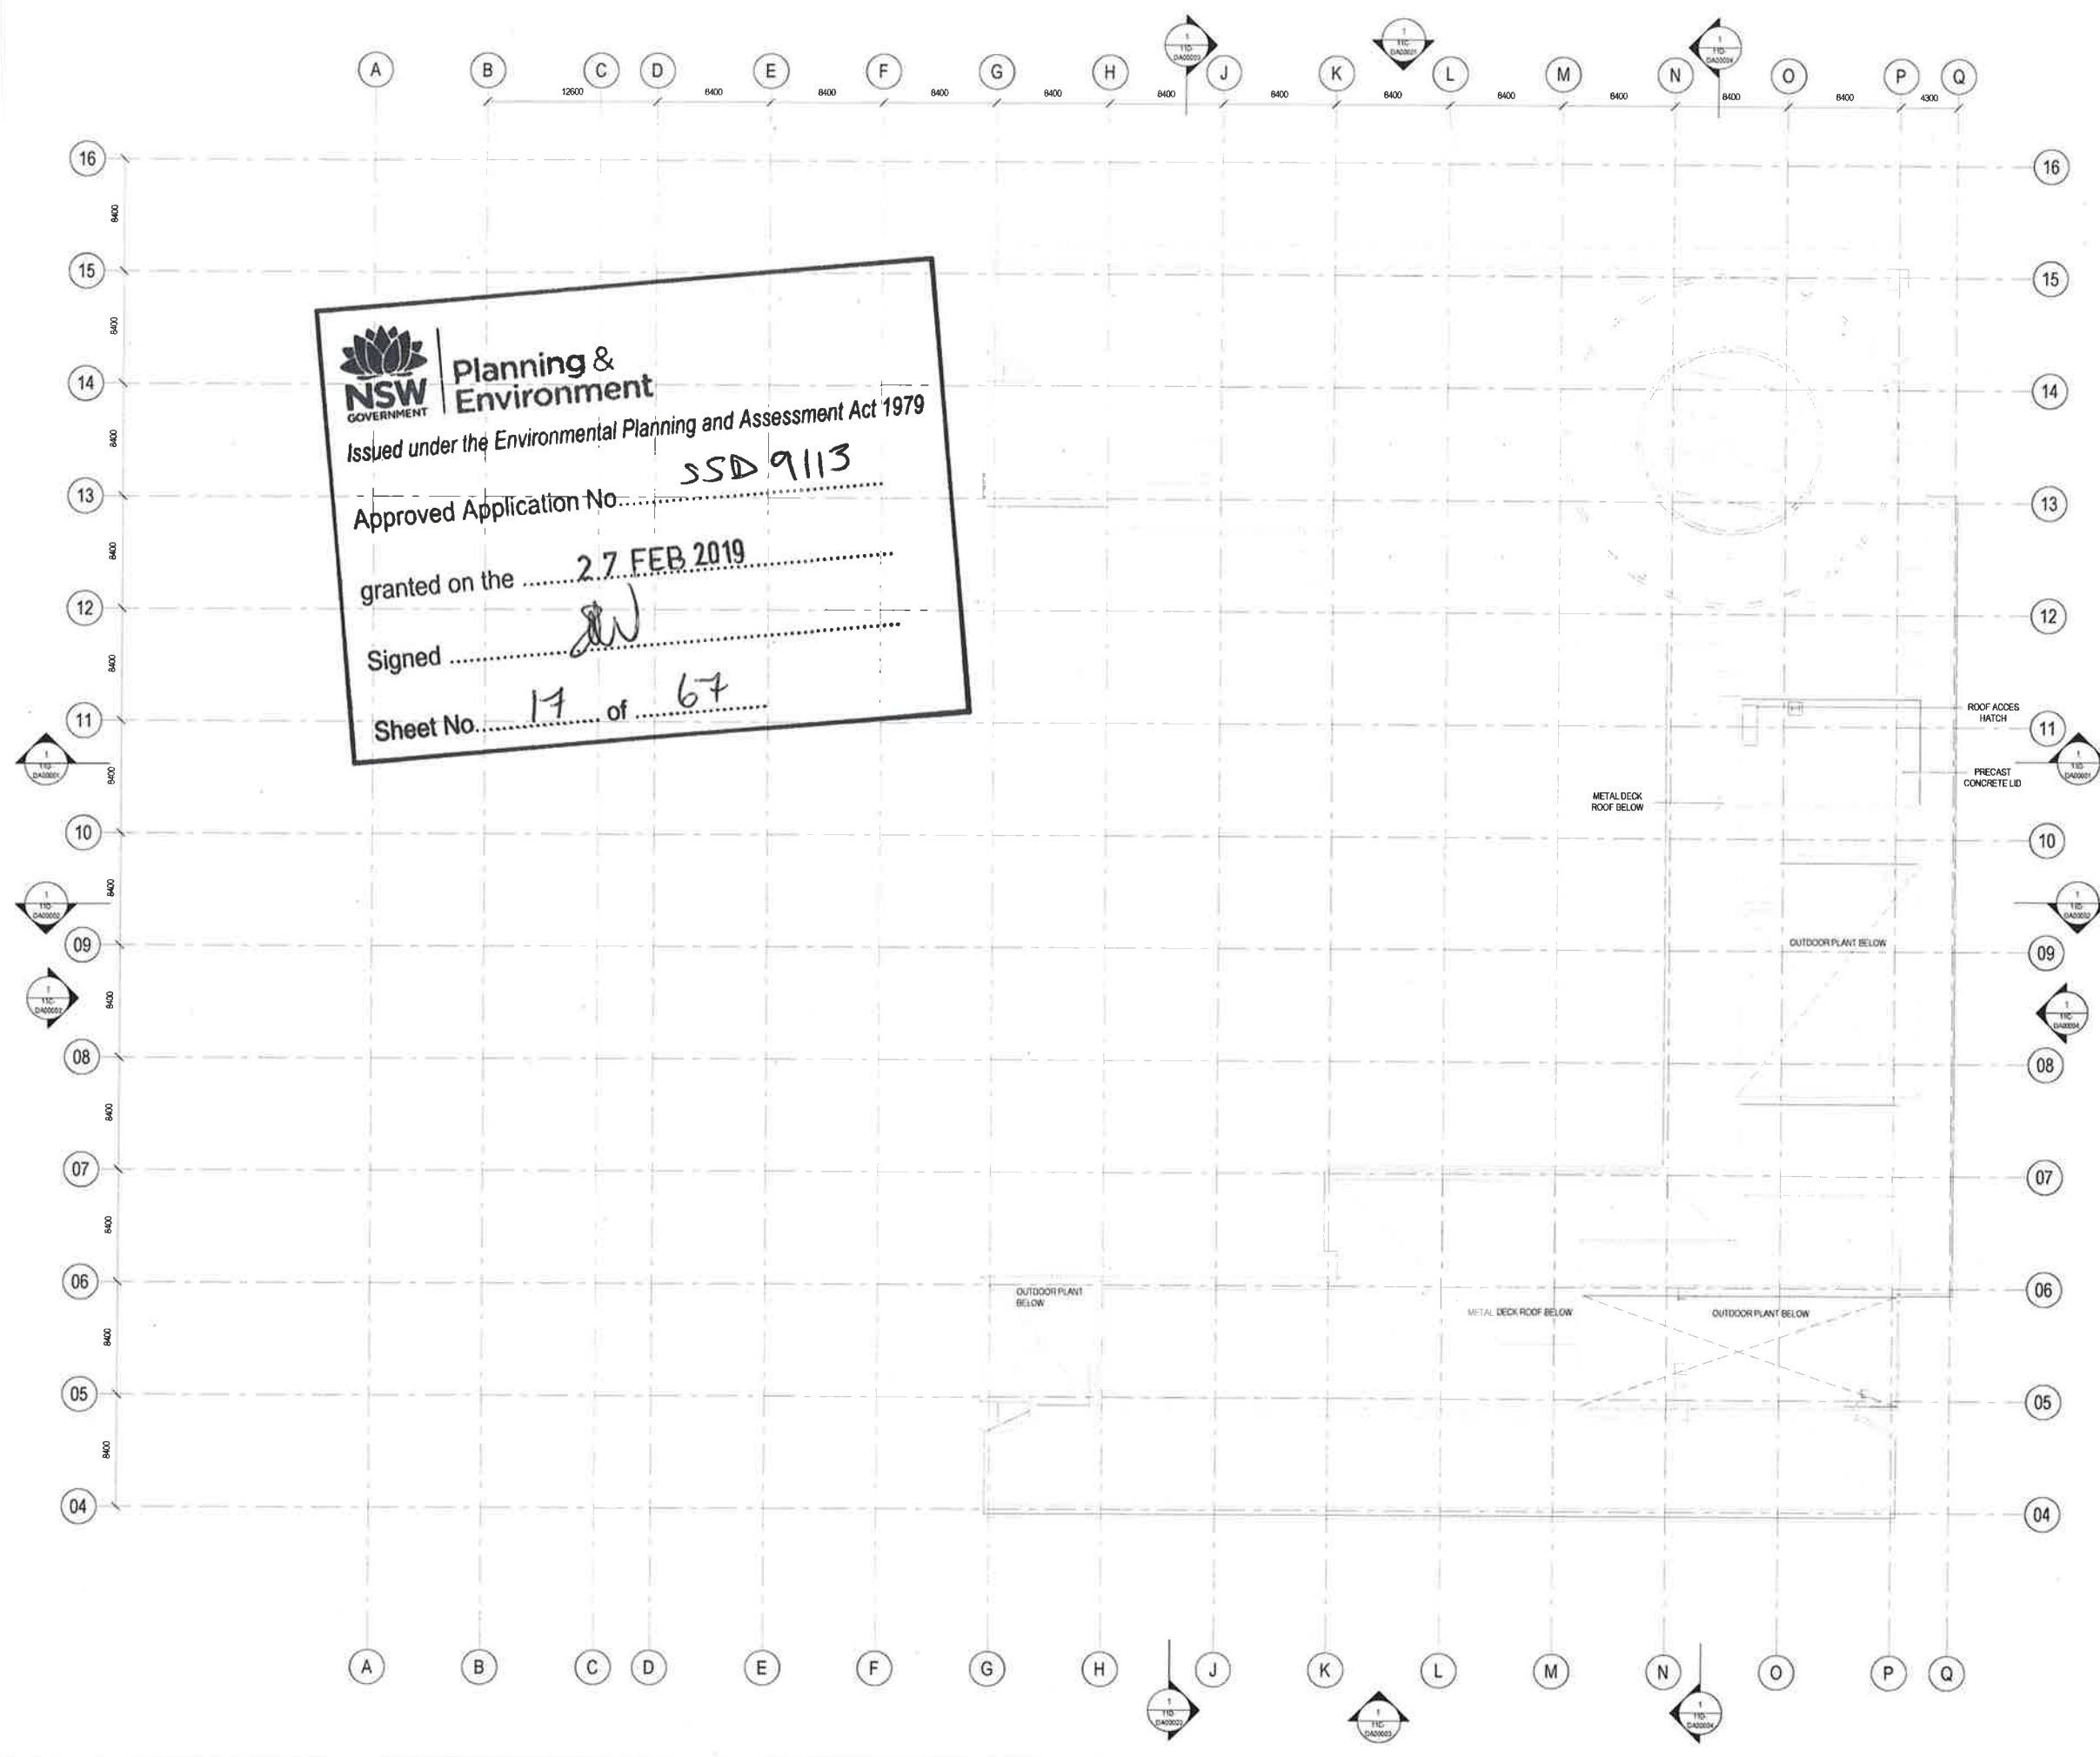

- PROPOSED TREES
- EXISTING TREES
- PUBLIC LIFT
- PATIENT LIFT
- HOT LIFT
- FM / BED ACCESS
- PUBLIC ACCESS
- WARM SHELL SPACE

PROJECT MANAGEMENT
 PMG

CIVIL AND STRUCTURAL ENGINEERING
 ENSTRUCT GROUP

MECHANICAL ENGINEERING
 LEHM CONSULTANTS INTERNATIONAL

ELECTRICAL ENGINEERING
 WOOD & GREVE ENGINEERS

HYDRAULIC ENGINEERING
 ACORN CONSULTANTS

CONSTRUCTION MANAGER
 CLIENT

NSW Health Infrastructure
 CLIENT NUMBER

130487
 PROJECT
 RANDWICK CAMPUS REDEVELOPMENT
 BARKER ST
 RANDWICK NSW 2031
 AUSTRALIA
 BUNIPROJECT NUMBER

11600008
 DRAWING
 KEY

TRUE NORTH **PROJECT NORTH**

GRAPHIC SCALE
 SCALE 0 2000 5000

1:2000 **DO NOT SCALE**

STATUS

DEVELOPMENT APPLICATION
 DRAWING

HOSPITAL - GENERAL ARRANGEMENT PLAN - LEVEL 12


RCR-BVN-ARC-50-DRW-11B-1200001 **ISSUE** **11**

STAGE 1
LV 12 RL 111.000 m



FACADE MATERIALS LEGEND

DESCRIPTION THROUGH-COLOURED SOLID FIBRE CEMENT PANEL - COLOUR 1 PRODUCT EQUITONE N154 LOCATION CURTAIN WALLS	DESCRIPTION THROUGH-COLOURED SOLID FIBRE CEMENT PANEL SANDED SURFACE - COLOUR 3 PRODUCT EQUITONE TE40 LOCATION CURTAIN WALLS (COURTYARD PODIUM FACADE)	DESCRIPTION CLEAR VISION GLASS LOCATION LEVEL -01, LEVEL 00, PUBLIC LINK BRIDGE	DESCRIPTION LOUVRED FACADE PRODUCT WEATHER-PROOF ALUMINIUM LOUVRE, POWDER COAT FINISH LOCATION PLANT AREAS	DESCRIPTION METAL SHEET CLADDING WITH RIBBED PROFILE PRODUCT LYSAGHT METAL SHEET CLADDING OR EQUAL APPROVED COLORBOND MATT FINISH IN MONUMENT LOCATION ROOFTOP PLANT AREAS, EAST FACADE, LINK BRIDGES	DESCRIPTION PRECAST CONCRETE - COLOUR 2 PRODUCT FORMWORK: CLASS 2 COLOUR, BRIGHTON WHITE CEMENT LOCATION LEVEL -02	DESCRIPTION BRICKWORK PRODUCT AUSTRAL BRICK SAN SELMO SMOKED LOCATION LEVEL -02
DESCRIPTION THROUGH-COLOURED SOLID FIBRE CEMENT PANEL - COLOUR 2 PRODUCT EQUITONE N251 LOCATION CURTAIN WALLS, LEVEL -02	DESCRIPTION ALUMINIUM SPANDREL PANEL PRODUCT DULUX DURATEC ZEUS POWDER COAT FINISH IN MONUMENT OR EQUAL APPROVED LOCATION CURTAIN WALL SPANDREL PANELS	DESCRIPTION VISION GLASS PANEL PRODUCT ASG NEUTRAL GREY LOCATION CURTAIN WALLS, PATIENT BRIDGE	DESCRIPTION LOUVRED FACADE PRODUCT WEATHER-PROOF ALUMINIUM LOUVRE WITH VERTICAL BOX SECTION FINS TO OUTSIDE, POWDER COAT FINISH LOCATION PLANT AREAS	DESCRIPTION PRECAST CONCRETE - COLOUR 1 PRODUCT FORMWORK: CLASS 2 AGGREGATE BLACK IMPERIAL GRANITE MAXIMUM 12.5mm FINISH, ACID ETCHED LOCATION LEVEL -01, LEVEL 00	DESCRIPTION OFF-FORM CONCRETE WITH STAIN FINISH AND EXPRESSED VERTICAL JOINTS PRODUCT MINIMUM CLASS 2 OFF-FORM CONCRETE WITH NAWKAW STAINED FINISH TO MATCH PRECAST COLOUR 1 LOCATION STAIR WALLS, EAST FACADE	DESCRIPTION BLOCKWORK PRODUCT AUSTRAL GB SMOOTH COLOUR, PEWTER LOCATION LEVEL -02

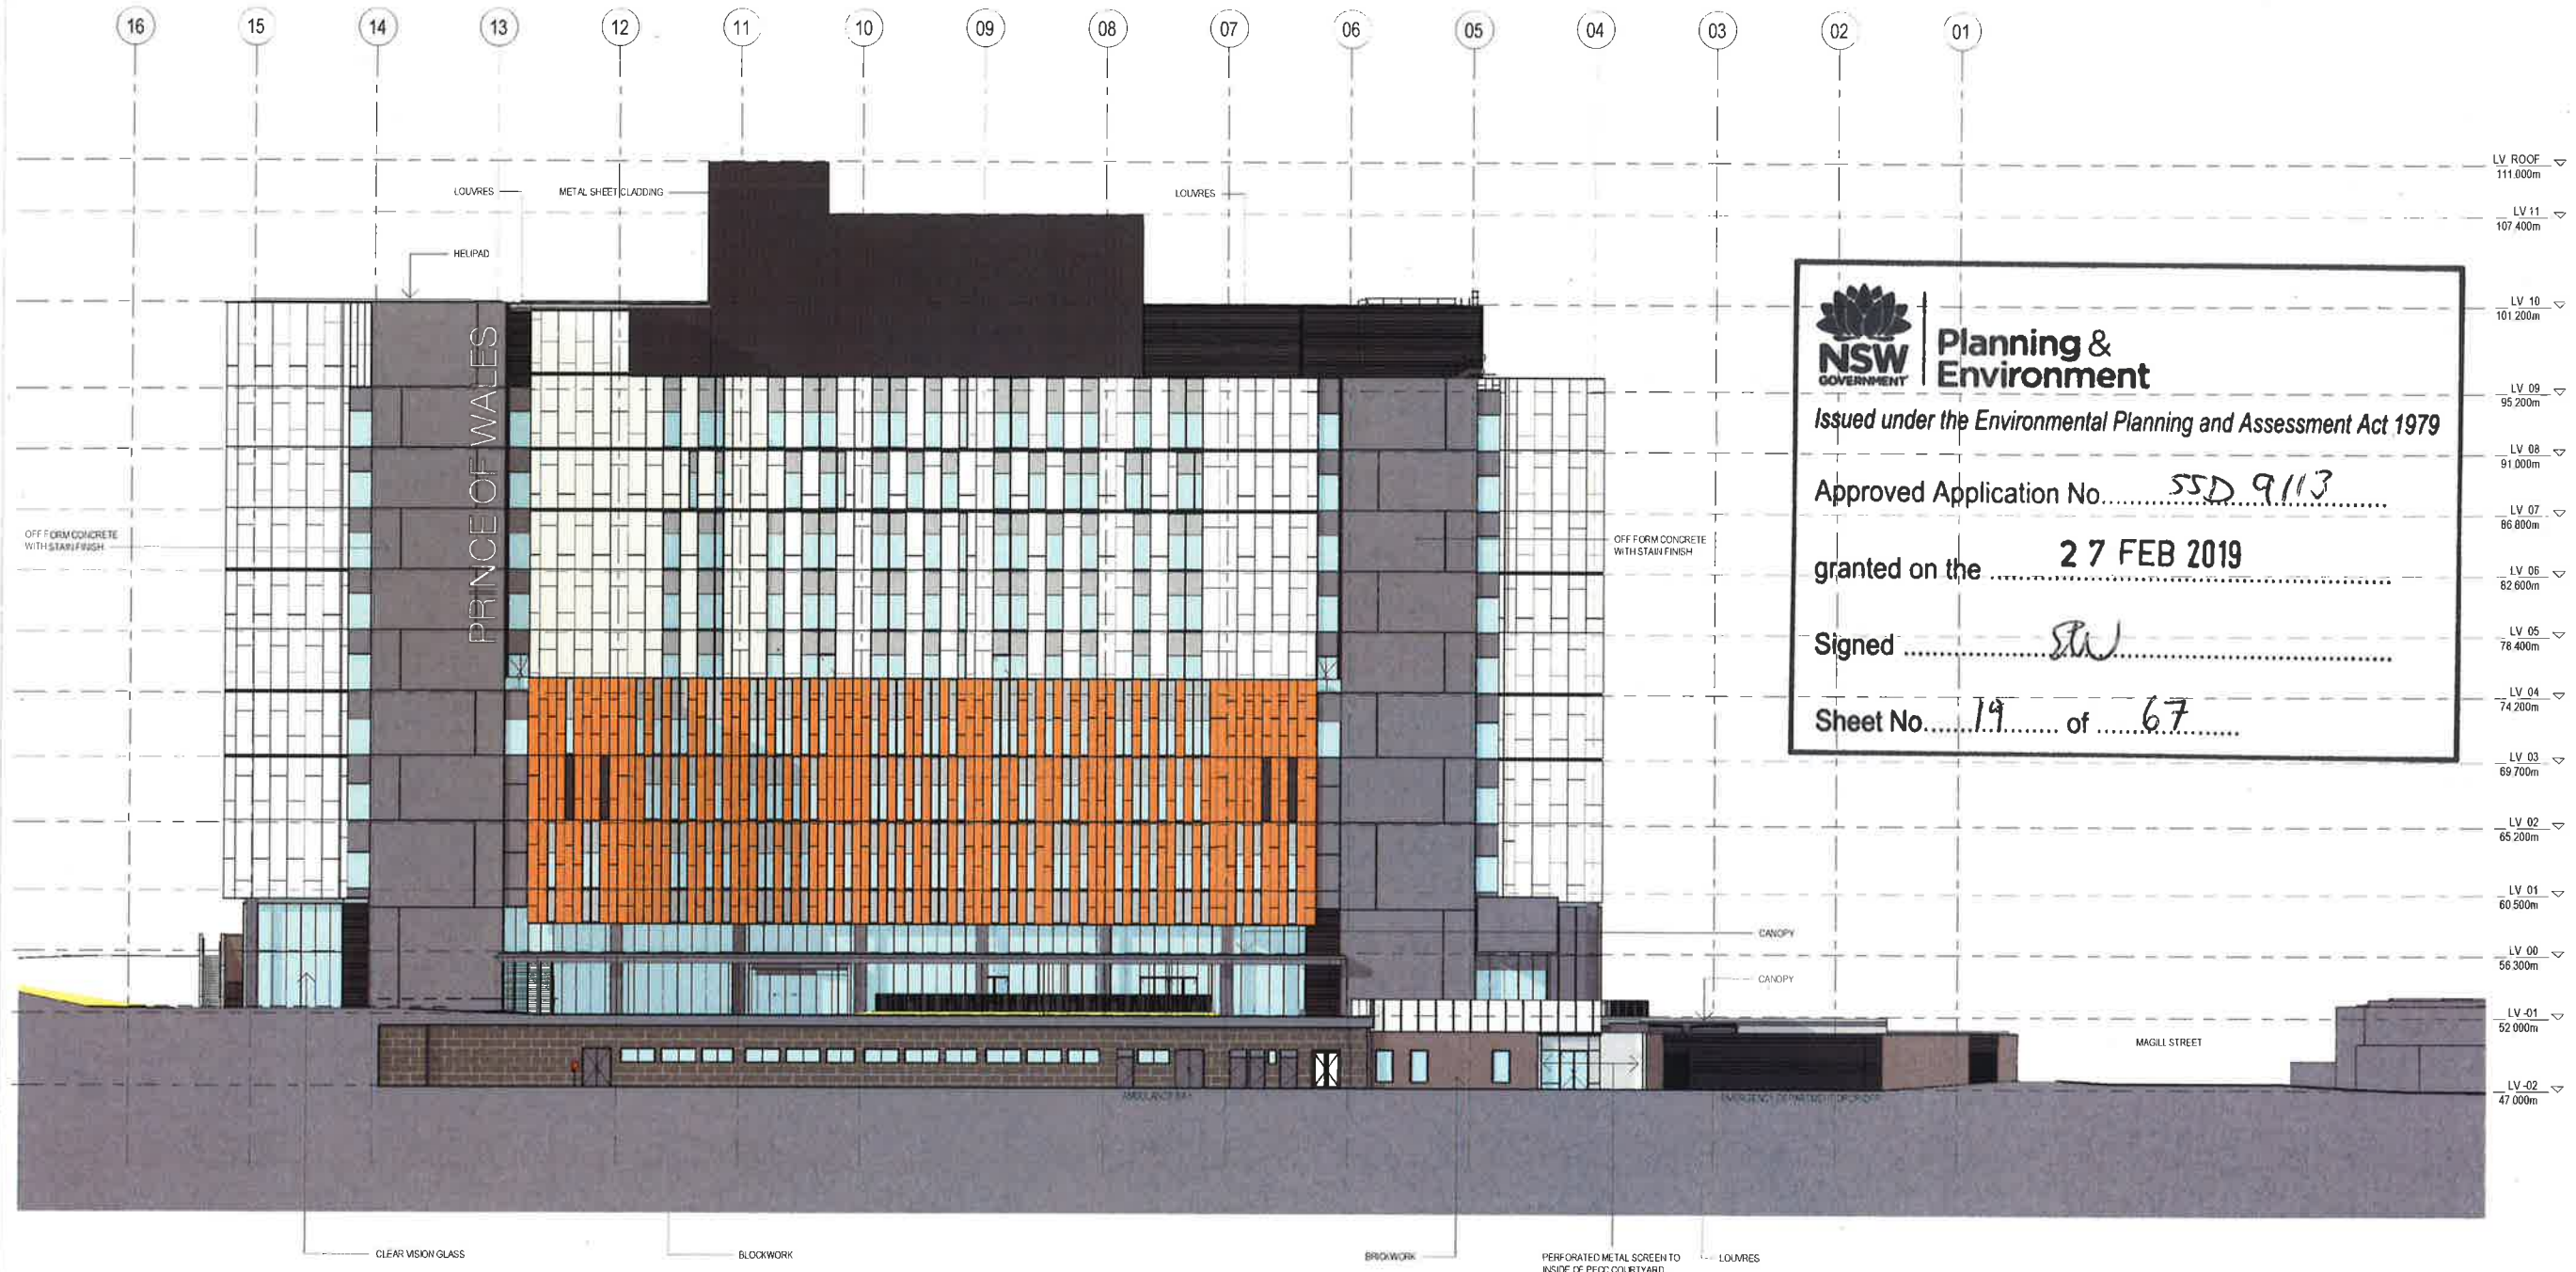

NSW GOVERNMENT | **Planning & Environment**
Issued under the Environmental Planning and Assessment Act 1979
Approved Application No. SSD 9/113
granted on the **27 FEB 2019**
Signed SW
Sheet No. 19 of 67

- LV ROOF 111.000m
- LV 11 107.400m
- LV 10 101.200m
- LV 09 95.200m
- LV 08 91.000m
- LV 07 86.800m
- LV 06 82.600m
- LV 05 78.400m
- LV 04 74.200m
- LV 03 69.700m
- LV 02 65.200m
- LV 01 60.500m
- LV 00 56.300m
- LV -01 52.000m
- LV -02 47.000m

- PROJECT MANAGEMENT**
PAC
- CIVIL AND STRUCTURAL ENGINEERING**
ENSTRUCT GROUP
- MECHANICAL ENGINEERING**
LEVER CONSULTANTS INTERNATIONAL
- ELECTRICAL ENGINEERING**
WOOD & GRIFF ENGINEERS
- HYDRAULIC ENGINEERING**
ACOR CONSULTANTS
- CONSTRUCTION MANAGER**
CLIENT




HEALTH INFRASTRUCTURE
CLIENT NUMBER
130487
PROJECT
RANDWICK CAMPUS REDEVELOPMENT
BARKER ST
RANDWICK NSW 2031
AUSTRALIA
BVN PROJECT NUMBER




FACADE MATERIALS LEGEND

DESCRIPTION THROUGH-COLOURED SOLID FIBRE CEMENT PANEL - COLOUR 1 PRODUCT EQUITONE N154 LOCATION CURTAIN WALLS	DESCRIPTION THROUGH-COLOURED SOLID FIBRE CEMENT PANEL SANDED SURFACE - COLOUR 3 PRODUCT EQUITONE TE40 LOCATION CURTAIN WALLS (COURTYARD PODIUM FACADE)	DESCRIPTION CLEAR VISION GLASS LOCATION LEVEL -01, LEVEL 00, PUBLIC LINK BRIDGE	DESCRIPTION LOUVRED FACADE PRODUCT WEATHER-PROOF ALUMINIUM LOUVRE, POWDER COAT FINISH LOCATION PLANT AREAS	DESCRIPTION METAL SHEET CLADDING WITH RIBBED PROFILE PRODUCT LYSAGHT LONGLINE 305 OR EQUAL APPROVED COLORBOND MATT FINISH IN MONUMENT LOCATION ROOFTOP PLANT AREAS, EAST FACADE, LINK BRIDGES	DESCRIPTION PRECAST CONCRETE - COLOUR 2 PRODUCT FORMWORK CLASS 2 COLOUR BRIGHTON WHITE CEMENT LOCATION LEVEL -02	DESCRIPTION BRICKWORK PRODUCT AUSTRAL BRICK SAN SELMO SMOKED LOCATION LEVEL -02
DESCRIPTION THROUGH-COLOURED SOLID FIBRE CEMENT PANEL - COLOUR 2 PRODUCT EQUITONE N251 LOCATION CURTAIN WALLS, LEVEL -02	DESCRIPTION ALUMINIUM SPANDREL PANEL PRODUCT DULUX DURATEC ZEUS POWDER COAT FINISH IN MONUMENT OR EQUAL APPROVED LOCATION CURTAIN WALL SPANDREL PANELS	DESCRIPTION VISION GLASS PANEL PRODUCT ASG NEUTRAL GREY LOCATION CURTAIN WALLS, PATIENT BRIDGE	DESCRIPTION LOUVRED FACADE PRODUCT WEATHER-PROOF ALUMINIUM LOUVRE WITH VERTICAL BOX SECTION FINS TO OUTSIDE, POWDER COAT FINISH LOCATION PLANT AREAS	DESCRIPTION PRECAST CONCRETE - COLOUR 1 PRODUCT FORMWORK CLASS 2 AGGREGATE BLACK IMPERIAL GRANITE MAXIMUM 12.5mm FINISH ACID ETCHED LOCATION LEVEL -01, LEVEL 00	DESCRIPTION OFF-FORM CONCRETE WITH STAIN FINISH AND EXPRESSED VERTICAL JOINTS PRODUCT MINIMUM CLASS 2 OFF-FORM CONCRETE WITH NAWKAW STAINED FINISH TO MATCH PRECAST COLOUR 1 LOCATION STAIR WALLS, EAST FACADE	DESCRIPTION BLOCKWORK PRODUCT AUSTRAL G6 SMOOTH COLOUR PEWTER LOCATION LEVEL -02

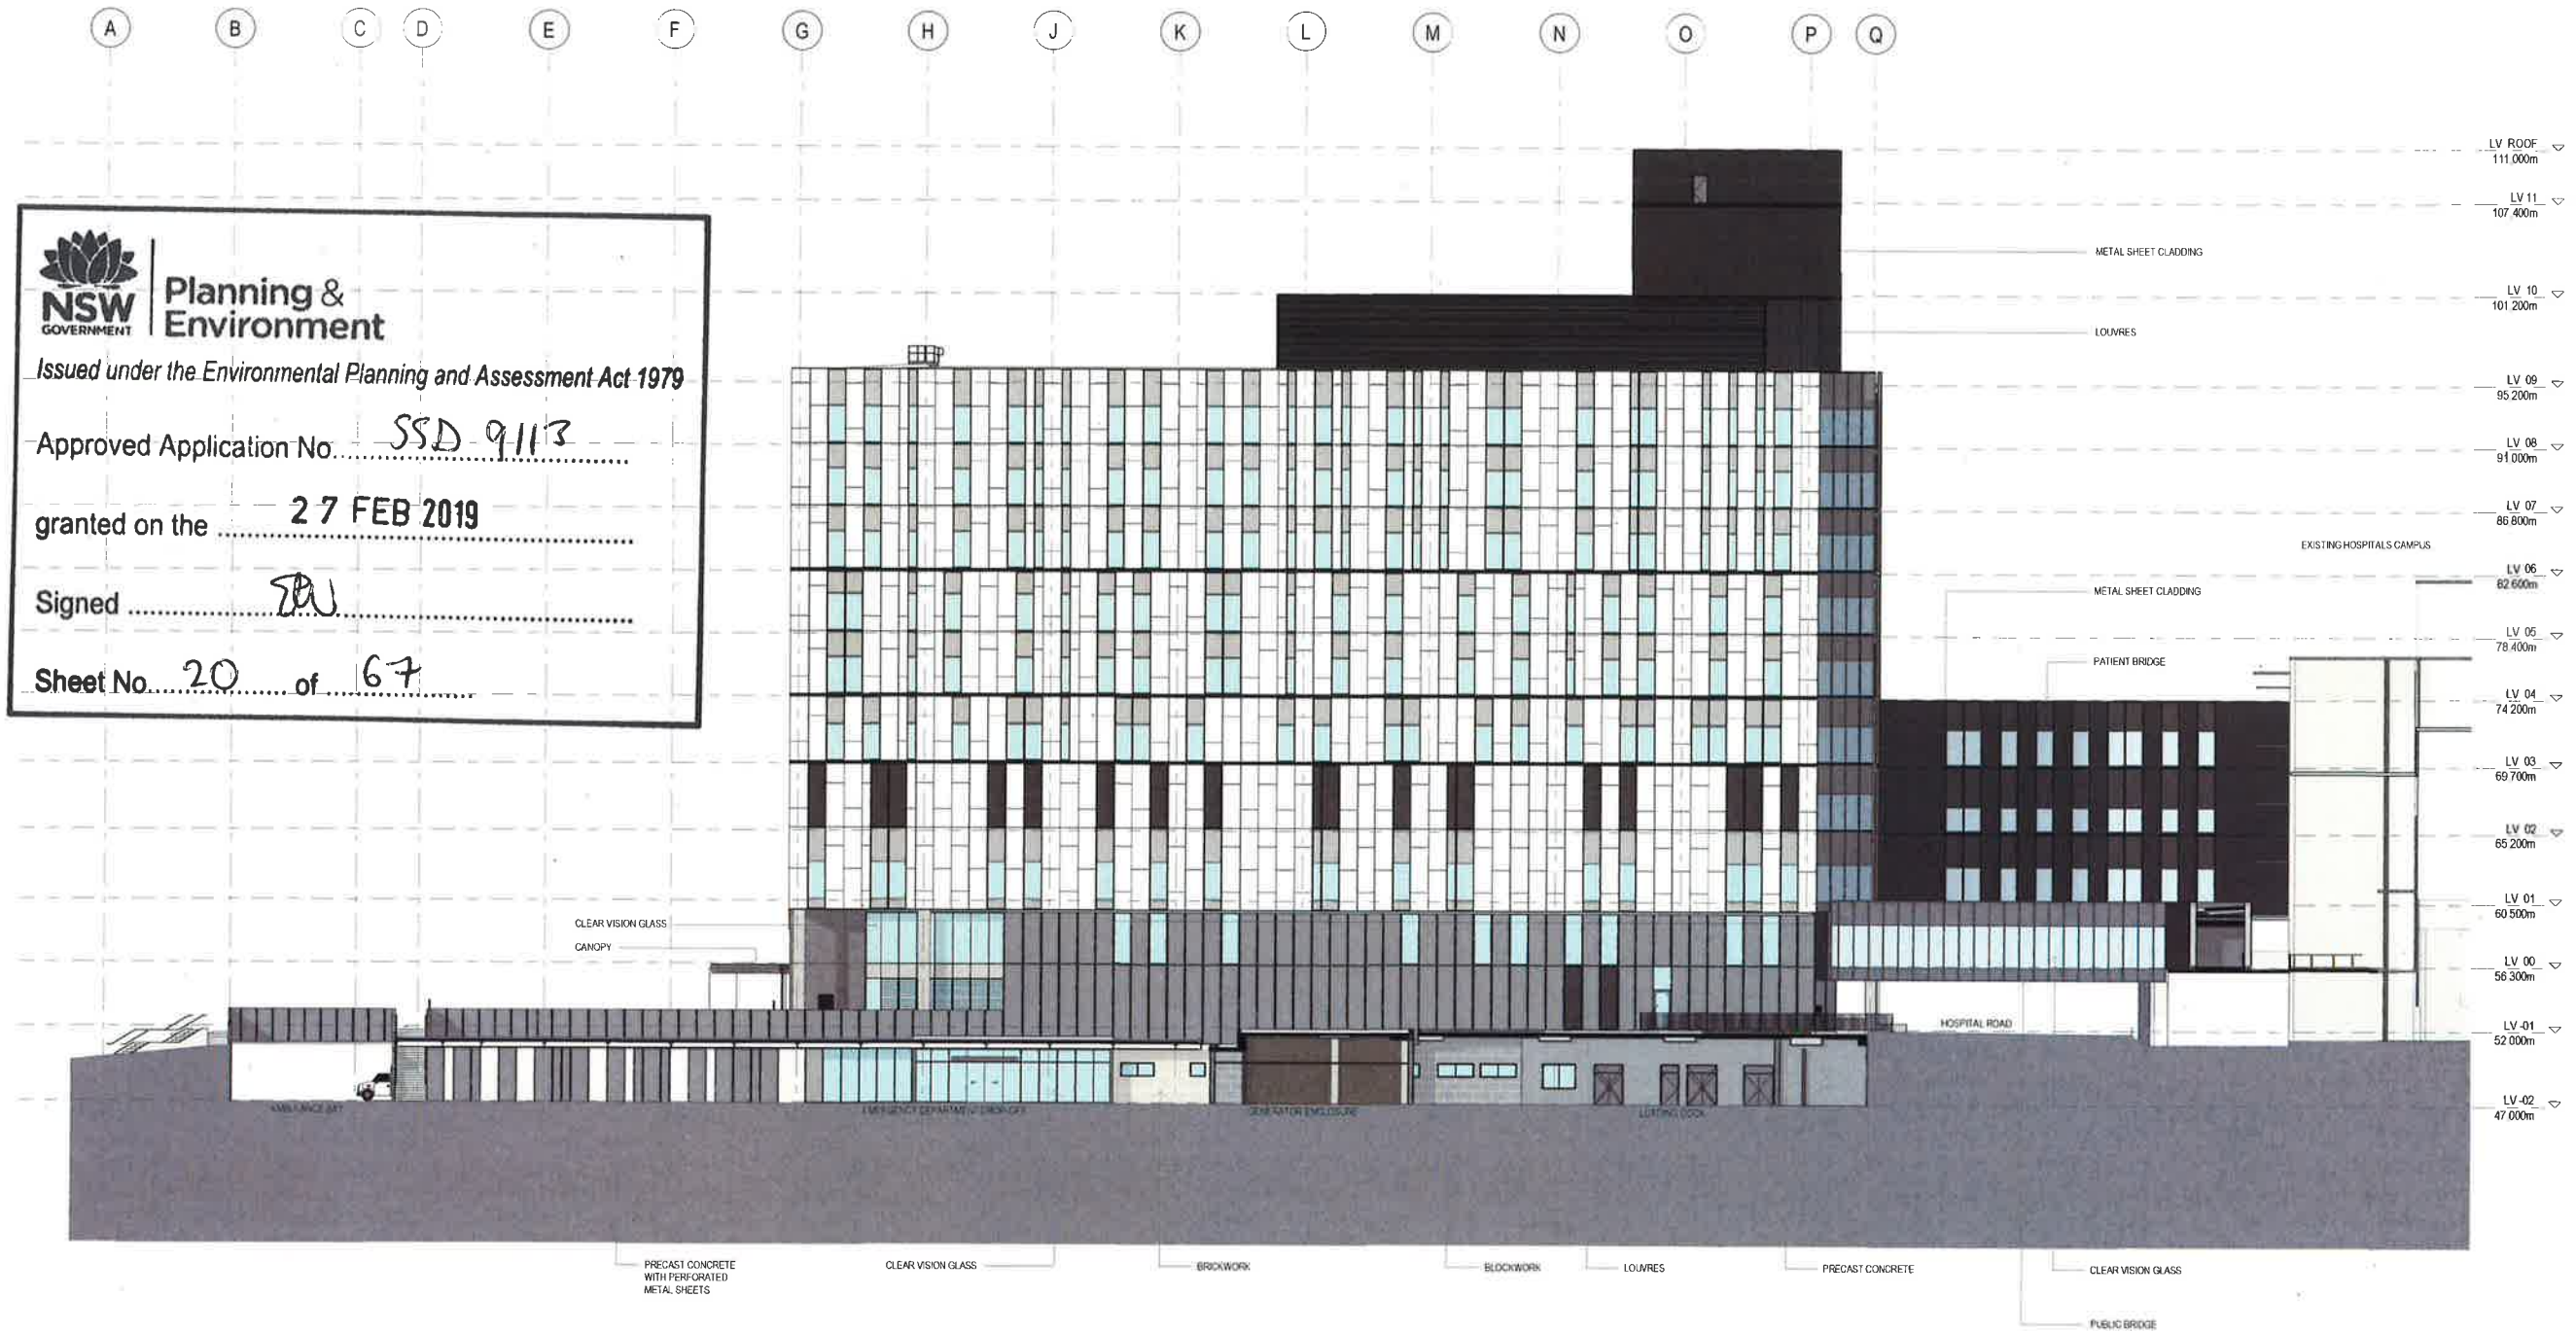

FACADE MATERIALS LEGEND

DESCRIPTION THROUGH-COLOURED SOLID FIBRE CEMENT PANEL - COLOUR 1 PRODUCT EQUITONE T154 LOCATION CURTAIN WALLS	DESCRIPTION THROUGH-COLOURED SOLID FIBRE CEMENT PANEL SANDED SURFACE - COLOUR 3 PRODUCT EQUITONE TE40 LOCATION CURTAIN WALLS (COURTYARD PODIUM FACADE)	DESCRIPTION CLEAR VISION GLASS LOCATION LEVEL -01, LEVEL 00, PUBLIC LINK BRIDGE	DESCRIPTION LOUVRED FACADE PRODUCT WEATHER-PROOF ALUMINIUM LOUVRE, POWDER COAT FINISH LOCATION PLANT AREAS	DESCRIPTION METAL SHEET CLADDING WITH RIBBED PROFILE PRODUCT LYSAGHT METAL SHEET CLADDING OR EQUAL APPROVED COLORBOND MATT FINISH IN MONUMENT LOCATION ROOFTOP PLANT AREAS, EAST FACADE, LINK BRIDGES	DESCRIPTION PRECAST CONCRETE - COLOUR 2 PRODUCT FORMWORK: CLASS 2 COLOUR BRIGHTON WHITE CEMENT LOCATION LEVEL -02	DESCRIPTION BRICKWORK PRODUCT AUSTRAL BRICK SAN SELMO SMOKED LOCATION LEVEL -02
DESCRIPTION THROUGH-COLOURED SOLID FIBRE CEMENT PANEL - COLOUR 2 PRODUCT EQUITONE N251 LOCATION CURTAIN WALLS, LEVEL -02	DESCRIPTION ALUMINIUM SPANDREL PANEL PRODUCT DULUX DURATEC ZEUS POWDER COAT FINISH IN MONUMENT OR EQUAL APPROVED LOCATION CURTAIN WALL SPANDREL PANELS	DESCRIPTION VISION GLASS PANEL PRODUCT ASG NEUTRAL GREY LOCATION CURTAIN WALLS, PATIENT BRIDGE	DESCRIPTION LOUVRED FACADE PRODUCT WEATHER-PROOF ALUMINIUM LOUVRE WITH VERTICAL BOX SECTION FINS TO OUTSIDE, POWDER COAT FINISH LOCATION PLANT AREAS	DESCRIPTION PRECAST CONCRETE - COLOUR 1 PRODUCT FORMWORK: CLASS 2 AGGREGATE: BLACK IMPERIAL GRANITE MAXIMUM 12.5mm. FINISH: ACID ETCHED LOCATION LEVEL -01, LEVEL 00	DESCRIPTION OFF-FORM CONCRETE WITH STAIN FINISH AND EXPRESSED VERTICAL JOINTS PRODUCT MINIMUM CLASS 2 OFF-FORM CONCRETE WITH HAWKAW STAINED FINISH TO MATCH PRECAST COLOUR 1 LOCATION STAIR WALLS, EAST FACADE	DESCRIPTION BLOCKWORK PRODUCT AUSTRAL GB SMOOTH COLOUR PEWTER LOCATION LEVEL -02

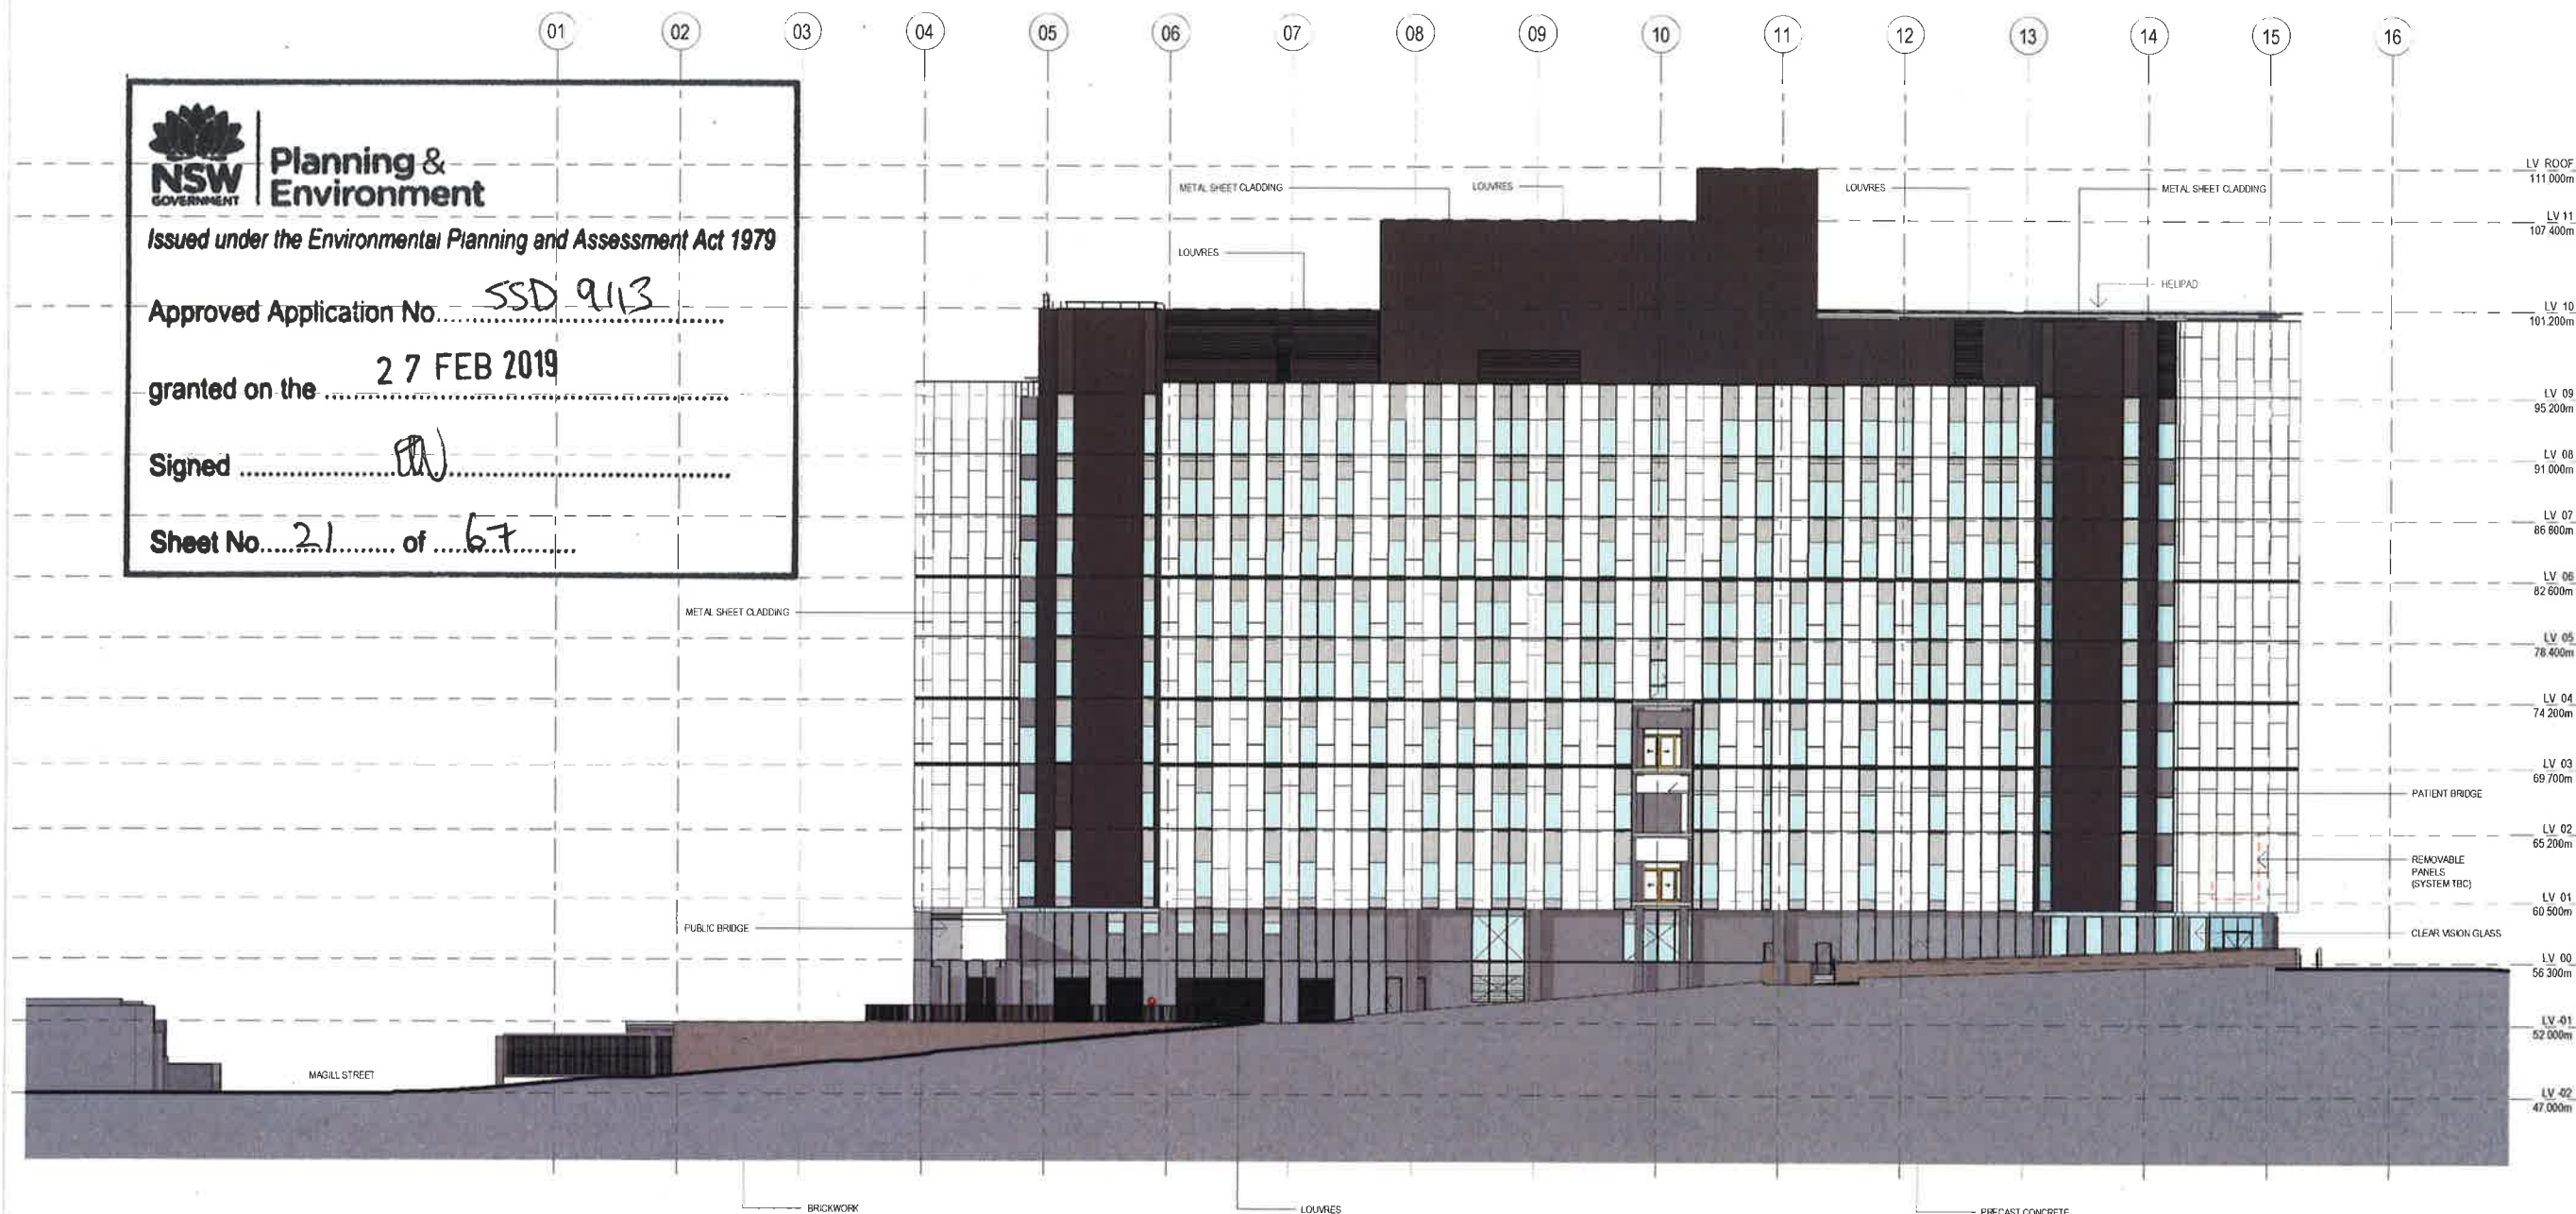

FACADE MATERIALS LEGEND

 DESCRIPTION THROUGH-COLOURED SOLID FIBRE CEMENT PANEL - COLOUR 1 PRODUCT EQUITONE N154 LOCATION CURTAIN WALLS	 DESCRIPTION THROUGH-COLOURED SOLID FIBRE CEMENT PANEL SANDED SURFACE - COLOUR 3 PRODUCT EQUITONE TE40 LOCATION CURTAIN WALLS (COURTYARD PODIUM FACADE)	 DESCRIPTION CLEAR VISION GLASS LOCATION LEVEL -01, LEVEL 00, PUBLIC LINK BRIDGE	 DESCRIPTION LOUVRED FACADE PRODUCT WEATHER-PROOF ALUMINIUM LOUVRE, POWDER COAT FINISH LOCATION PLANT AREAS	 DESCRIPTION METAL SHEET CLADDING WITH RIBBED PROFILE PRODUCT LYSAGHT LONGLINE 305 OR EQUAL APPROVED COLORBOND MATT FINISH IN MONUMENT LOCATION ROOFTOP PLANT AREAS, EAST FACADE, LINK BRIDGES	 DESCRIPTION PRECAST CONCRETE - COLOUR 2 PRODUCT FORMWORK: CLASS 2 COLOUR: BRIGHTON WHITE CEMENT LOCATION LEVEL -02	 DESCRIPTION BRICKWORK PRODUCT AUSTRAL BRICK SAN SELMO SMOKED LOCATION LEVEL -02
 DESCRIPTION THROUGH-COLOURED SOLID FIBRE CEMENT PANEL - COLOUR 2 PRODUCT EQUITONE N251 LOCATION CURTAIN WALLS, LEVEL -02	 DESCRIPTION ALUMINIUM SPANDEL PANEL PRODUCT DULUX DURATEC ZEUS POWDER COAT FINISH IN MONUMENT OR EQUAL APPROVED LOCATION CURTAIN WALL SPANDEL PANELS	 DESCRIPTION VISION GLASS PANEL PRODUCT ASG NEUTRAL GREY LOCATION CURTAIN WALLS, PATIENT BRIDGE	 DESCRIPTION LOUVRED FACADE PRODUCT WEATHER-PROOF ALUMINIUM LOUVRE WITH VERTICAL BOX SECTION FINS TO OUTSIDE POWDER COAT FINISH LOCATION PLANT AREAS	 DESCRIPTION PRECAST CONCRETE - COLOUR 1 PRODUCT FORMWORK: CLASS 2 AGGREGATE: BLACK IMPERIAL GRANITE MAXIMUM 12.5mm. FINISH: ACID ETCHED LOCATION LEVEL -01, LEVEL 00	 DESCRIPTION OFF-FORM CONCRETE WITH STAIN FINISH AND EXPRESSED VERTICAL JOINTS PRODUCT MINIMUM CLASS 2 OFF-FORM CONCRETE WITH NAWKAW STAINED FINISH TO MATCH PRECAST COLOUR 1 LOCATION STAIRWELLS, EAST FACADE	 DESCRIPTION BLOCKWORK PRODUCT AUSTRAL GB SMOOTH COLOUR PENTER LOCATION LEVEL -02

CPYPR LOCALIZATION METHOD: NO DATA SUPPLIED: AS FILE: 3/20/88

LV ROOF 111.000m
LV 11 107.400m
LV 10 101.200m
LV 09 95.200m
LV 08 91.000m
LV 07 86.800m
LV 06 82.600m
LV 05 78.400m
LV 04 74.200m
LV 03 69.700m
LV 02 65.200m
LV 01 60.500m
LV 00 56.300m
LV -01 52.000m
LV -02 47.000m

PROJECT MANAGEMENT
PWC
CIVIL AND STRUCTURAL ENGINEERING
ENSTRUCT GROUP
MECHANICAL ENGINEERING
LENN CONSULTANTS INTERNATIONAL
ELECTRICAL ENGINEERING
WOOD & CREVE ENGINEERS
HYDRAULIC ENGINEERING
AGOR CONSULTANTS
CONSTRUCTION
MANAGER
CLIENT

NSW **Health**
Infrastructure


HEALTH INFRASTRUCTURE
CLIENT NUMBER
130487
PROJECT
RANDWICK CAMPUS REDEVELOPMENT
BARKER ST
RANDWICK NSW 2031
AUSTRALIA
BVN PROJECT NUMBER

31600000
DRAWING
KEY

TRUE NORTH
GRAPHIC SCALE
SCALE
1:2000
DO NOT SCALE


DEVELOPMENT APPLICATION
DRAWING

EAST WEST SECTION 1
RCR-BVN-ARC-55-DRW
11D-DA00001
B

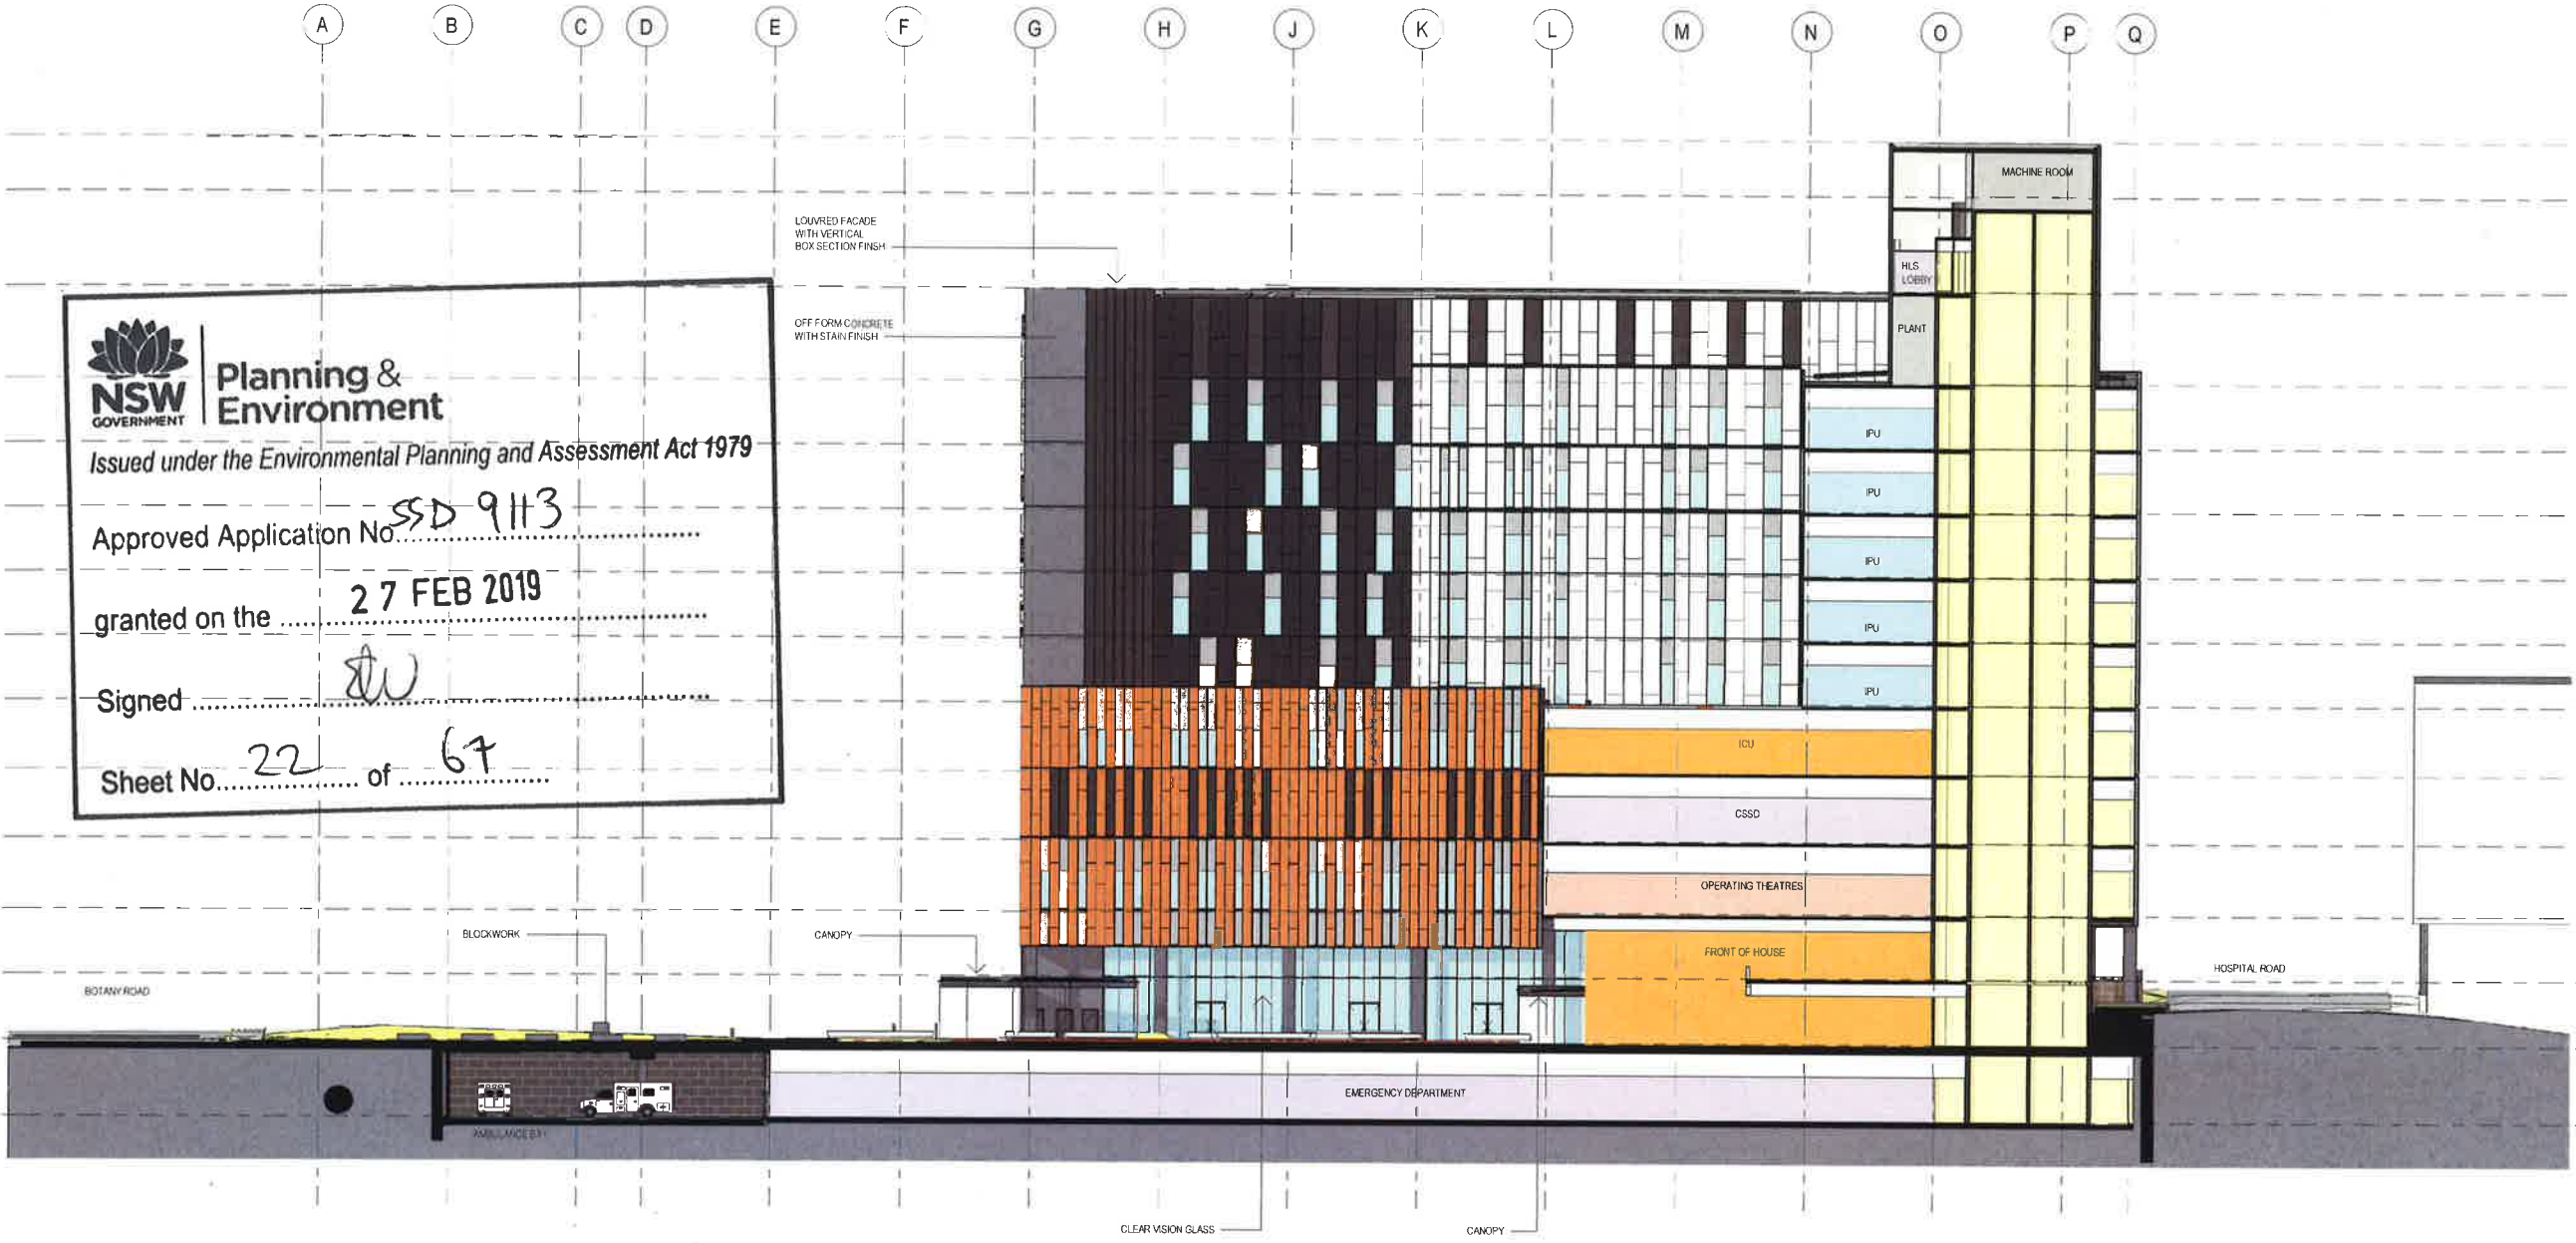

FACADE MATERIALS LEGEND

DESCRIPTION THROUGH-COLOURED SOLID FIBRE CEMENT PANEL - COLOUR 1 PRODUCT EQUITONE N154 LOCATION CURTAIN WALLS	DESCRIPTION THROUGH-COLOURED SOLID FIBRE CEMENT PANEL SANDED SURFACE - COLOUR 3 PRODUCT EQUITONE TE40 LOCATION CURTAIN WALLS (COURTYARD PODIUM FACADE)	DESCRIPTION CLEAR VISION GLASS LOCATION LEVEL -01, LEVEL 00, PUBLIC LINK BRIDGE	DESCRIPTION LOUVRED FACADE PRODUCT WEATHER-PROOF ALUMINIUM LOUVRE, POWDER COAT FINISH LOCATION PLANT AREAS	DESCRIPTION METAL SHEET CLADDING WITH RIBBED PROFILE PRODUCT LYSAGHT LONGLINE 305 OR EQUAL APPROVED COLORBOND MATT FINISH IN MONUMENT LOCATION ROOFTOP PLANT AREAS, EAST FACADE, LINK BRIDGES	DESCRIPTION PRECAST CONCRETE - COLOUR 2 PRODUCT FORMWORK: CLASS 2, COLOUR: BRIGHTON WHITE CEMENT LOCATION LEVEL -02	DESCRIPTION BRICKWORK PRODUCT AUSTRAL BRICK SAN SELMO SMOKED LOCATION LEVEL -02
DESCRIPTION THROUGH-COLOURED SOLID FIBRE CEMENT PANEL - COLOUR 2 PRODUCT EQUITONE N251 LOCATION CURTAIN WALLS, LEVEL -02	DESCRIPTION ALUMINIUM SPANDREL PANEL PRODUCT DULUX DURATEC ZEUS POWDER COAT FINISH IN MONUMENT OR EQUAL APPROVED LOCATION CURTAIN WALL SPANDREL PANELS	DESCRIPTION VISION GLASS PANEL PRODUCT ASG NEUTRAL GREY LOCATION CURTAIN WALLS, PATIENT BRIDGE	DESCRIPTION LOUVRED FACADE PRODUCT WEATHER-PROOF ALUMINIUM LOUVRE WITH VERTICAL BOX SECTION FINISH TO OUTSIDE, POWDER COAT FINISH LOCATION PLANT AREAS	DESCRIPTION PRECAST CONCRETE - COLOUR 1 PRODUCT FORMWORK: CLASS 2 AGGREGATE: BLACK IMPERIAL GRANITE MAXIMUM 12.5mm. FINISH: ACID ETCHED LOCATION LEVEL -01, LEVEL 00	DESCRIPTION OFF-FORM CONCRETE WITH STAIN FINISH AND EXPRESSED VERTICAL JOINTS PRODUCT MINIMUM CLASS 2 OFF-FORM CONCRETE WITH HAWKAW STAINED FINISH TO MATCH PRECAST COLOUR 1 LOCATION STAIR WALLS, EAST FACADE	DESCRIPTION BLOCKWORK PRODUCT AUSTRAL GB SMOOTH COLOUR: PEWTER LOCATION LEVEL -02

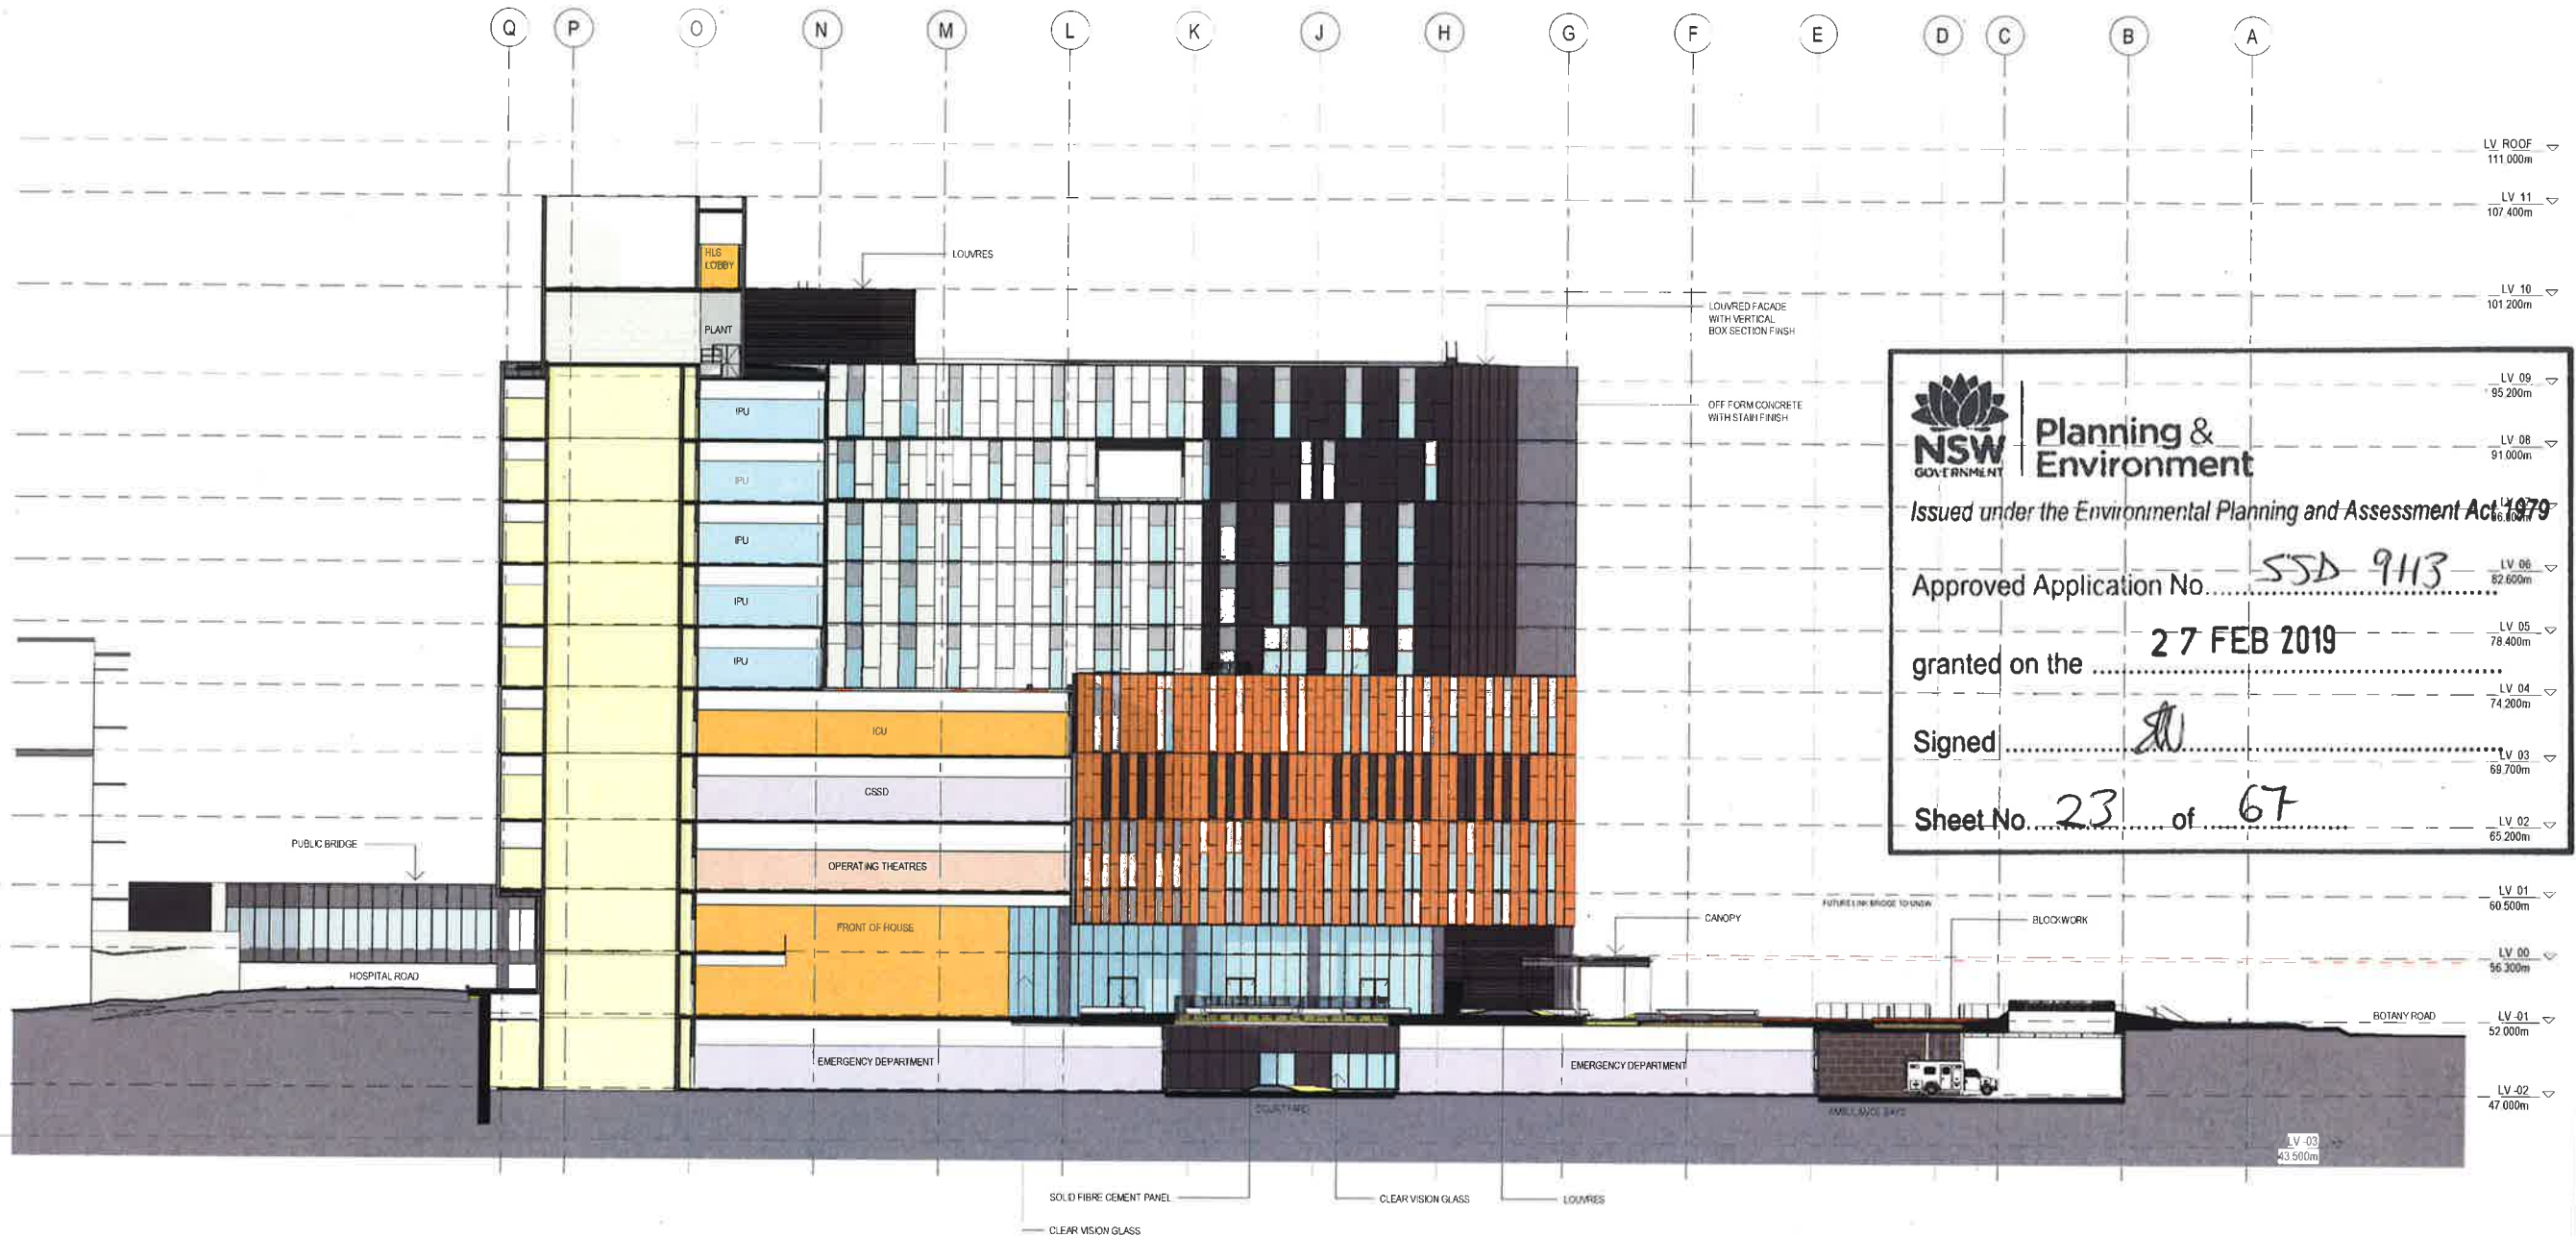

NSW GOVERNMENT Planning & Environment
Issued under the Environmental Planning and Assessment Act 1979

Approved Application No. SSD 9413

granted on the 27 FEB 2019

Signed [Signature]

Sheet No. 23 of 67

FACADE MATERIALS LEGEND

DESCRIPTION
THROUGH-COLOURED SOLID FIBRE CEMENT
PANEL - COLOUR 1

PRODUCT
EQUITONE N154

LOCATION
CURTAIN WALLS

DESCRIPTION
THROUGH-COLOURED SOLID FIBRE CEMENT
PANEL SANDED SURFACE - COLOUR 3

PRODUCT
EQUITONE TE40

LOCATION
CURTAIN WALLS (COURTYARD PODIUM
FACADE)

DESCRIPTION
CLEAR VISION GLASS

LOCATION
LEVEL -01, LEVEL 00, PUBLIC LINK BRIDGE

DESCRIPTION
LOUVRED FACADE

PRODUCT
WEATHER-PROOF ALUMINIUM LOUVRE,
POWDER COAT FINISH

LOCATION
PLANT AREAS

DESCRIPTION
METAL SHEET CLADDING WITH RIBBED
PROFILE

PRODUCT
LYSAGHT LONGLINE 305 OR EQUAL APPROVED
COLORBOND MATT FINISH IN MONUMENT

LOCATION
ROOFTOP PLANT AREAS, EAST FACADE, LINK
BRIDGES

DESCRIPTION
PRECAST CONCRETE - COLOUR 2

PRODUCT
FORMWORK CLASS 2 COLOUR: BRIGHTON
WHITE CEMENT

LOCATION
LEVEL -02

DESCRIPTION
BRICKWORK

PRODUCT
AUSTRAL BRICK SAN SELMO SMOKED

LOCATION
LEVEL -02

DESCRIPTION
THROUGH-COLOURED SOLID FIBRE CEMENT
PANEL - COLOUR 2

PRODUCT
EQUITONE N251

LOCATION
CURTAIN WALLS, LEVEL -02

DESCRIPTION
ALUMINIUM SPANDREL PANEL

PRODUCT
DULUX DURATEC ZEUS POWDER COAT FINISH
IN MONUMENT OR EQUAL APPROVED

LOCATION
CURTAIN WALL SPANDREL PANELS

DESCRIPTION
VISION GLASS PANEL

PRODUCT
ASG NEUTRAL GREY

LOCATION
CURTAIN WALLS, PATIENT BRIDGE

DESCRIPTION
LOUVRED FACADE

PRODUCT
WEATHER-PROOF ALUMINIUM LOUVRE WITH
VERTICAL BOX SECTION FINISH TO OUTSIDE
POWDER COAT FINISH

LOCATION
PLANT AREAS

DESCRIPTION
PRECAST CONCRETE - COLOUR 1

PRODUCT
FORMWORK CLASS 2 AGGREGATE BLACK
IMPERIAL GRANITE MAXIMUM 12.5mm FINISH
ACID ETCHED

LOCATION
LEVEL -01, LEVEL 00

DESCRIPTION
OFF-FORM CONCRETE WITH STAIN FINISH AND
EXPRESSED VERTICAL JOINTS

PRODUCT
MINIMUM CLASS 2 OFF-FORM CONCRETE WITH
NAWKAW STAINED FINISH TO MATCH PRECAST
COLOUR 1


LOCATION
STAIR WALLS, EAST FACADE

DESCRIPTION
BLOCKWORK

PRODUCT
AUSTRAL GB SMOOTH COLOUR PEWTER

LOCATION
LEVEL -02

REFER TO 40C SERIES DRAWINGS FOR FACADE TYPES AND DESCRIPTION

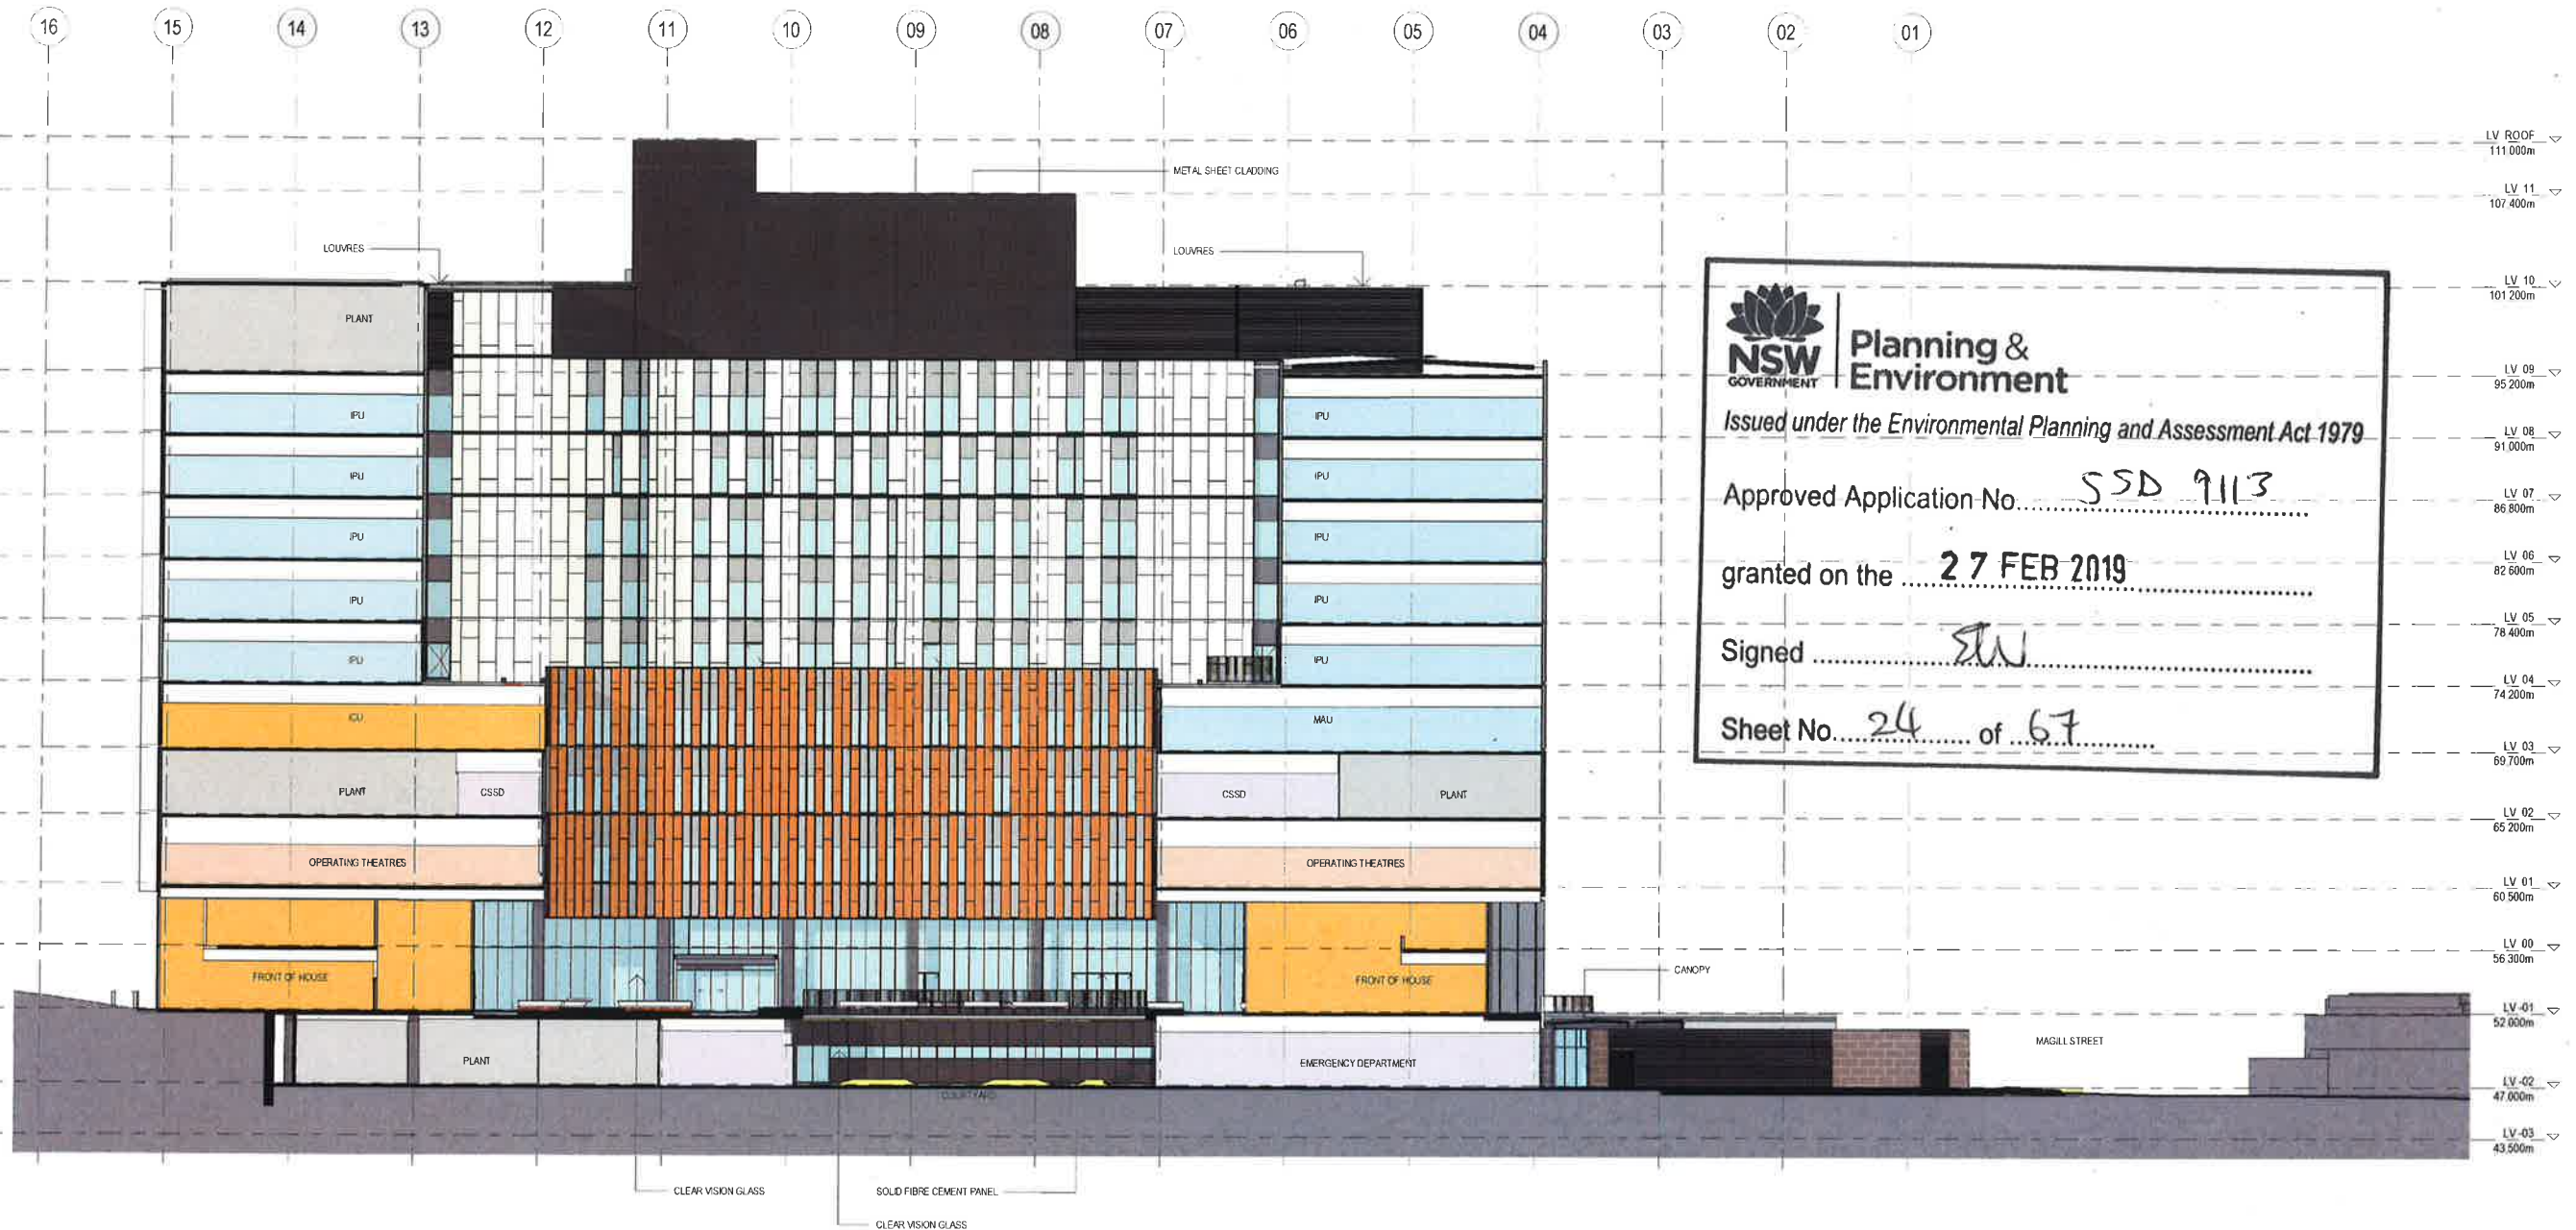

NSW GOVERNMENT Planning & Environment
Issued under the Environmental Planning and Assessment Act 1979
Approved Application No. SSD 9113
granted on the 27 FEB 2019
Signed ELW
Sheet No. 24 of 67

FACADE MATERIALS LEGEND


DESCRIPTION THROUGH-COLOURED SOLID FIBRE CEMENT PANEL - COLOUR 1 PRODUCT EQUITONE N154 LOCATION CURTAIN WALLS	DESCRIPTION THROUGH-COLOURED SOLID FIBRE CEMENT PANEL SANDED SURFACE - COLOUR 3 PRODUCT EQUITONE TE40 LOCATION CURTAIN WALLS (COURTYARD PODIUM FACADE)	DESCRIPTION CLEAR VISION GLASS LOCATION LEVEL -01, LEVEL 00, PUBLIC LINK BRIDGE	DESCRIPTION LOUVRED FACADE PRODUCT WEATHER-PROOF ALUMINIUM LOUVRE, POWDER COAT FINISH LOCATION PLANT AREAS	DESCRIPTION METAL SHEET CLADDING WITH RIBBED PROFILE PRODUCT LYSAGHT LONGLINE 305 OR EQUAL APPROVED COLORBOND MATT FINISH IN MONUMENT LOCATION ROOFTOP PLANT AREAS, EAST FACADE, LINK BRIDGES	DESCRIPTION PRECAST CONCRETE - COLOUR 2 PRODUCT FORMWORK: CLASS 2. COLOUR: BRIGHTON WHITE CEMENT LOCATION LEVEL -02	DESCRIPTION BRICKWORK PRODUCT AUSTRAL BRICK SAN SELMO SMOKED LOCATION LEVEL -02
DESCRIPTION THROUGH-COLOURED SOLID FIBRE CEMENT PANEL - COLOUR 2 PRODUCT EQUITONE N251 LOCATION CURTAIN WALLS, LEVEL -02	DESCRIPTION ALUMINIUM SPANDEL PANEL PRODUCT DULUX DURATEC ZEUS POWDER COAT FINISH IN MONUMENT OR EQUAL APPROVED LOCATION CURTAIN WALL SPANDEL PANELS	DESCRIPTION VISION GLASS PANEL PRODUCT ASG NEUTRAL GREY LOCATION CURTAIN WALLS, PATIENT BRIDGE	DESCRIPTION LOUVRED FACADE PRODUCT WEATHER-PROOF ALUMINIUM LOUVRE WITH VERTICAL BOX SECTION FINS TO OUTSIDE. POWDER COAT FINISH LOCATION PLANT AREAS	DESCRIPTION PRECAST CONCRETE - COLOUR 1 PRODUCT FORMWORK: CLASS 2. AGGREGATE: BLACK IMPERIAL GRANITE MAXIMUM 12.5mm. FINISH: ACID ETCHED LOCATION LEVEL -01, LEVEL 00	DESCRIPTION OFF-FORM CONCRETE WITH STAIN FINISH AND EXPRESSED VERTICAL JOINTS PRODUCT MINIMUM CLASS 2 OFF-FORM CONCRETE WITH NAWKAW STAINED FINISH TO MATCH PRECAST COLOUR 1 LOCATION STAIR WALLS, EAST FACADE	DESCRIPTION BLOCKWORK PRODUCT AUSTRAL GB SMOOTH COLOUR: PEWTER LOCATION LEVEL -02

REFER TO 40C SERIES DRAWINGS FOR FACADE TYPES AND DESCRIPTION

PROJECT MANAGEMENT	PWC
CIVIL AND STRUCTURAL ENGINEERING	ENRUCT GROUP
MECHANICAL ENGINEERING	LEWIS CONSULTANTS INTERNATIONAL
ELECTRICAL ENGINEERING	WOOD & DAVIS ENGINEERS
HYDRAULIC ENGINEERING	ACORN CONSULTANTS
CONSTRUCTION MANAGER	
CLIENT	



HEALTH INFRASTRUCTURE
CLIENT NUMBER
130487
PROJECT
RANDWICK CAMPUS REDEVELOPMENT
BARKER ST
RANDWICK NSW 2031
AUSTRALIA
BUN PROJECT NUMBER: 130487

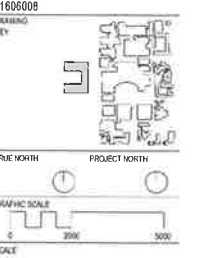

1:2000
DO NOT SCALE
STATUS
DEVELOPMENT APPLICATION
DRAWING

NORTH SOUTH SECTION 1
RCR-BVN-ARC-50-DRW-
11D-DA00003



Planning & Environment


Issued under the Environmental Planning and Assessment Act 1979

Approved Application No. SSD 9113

granted on the 27 FEB 2019

Signed [Signature]

Sheet No. 25 of 67

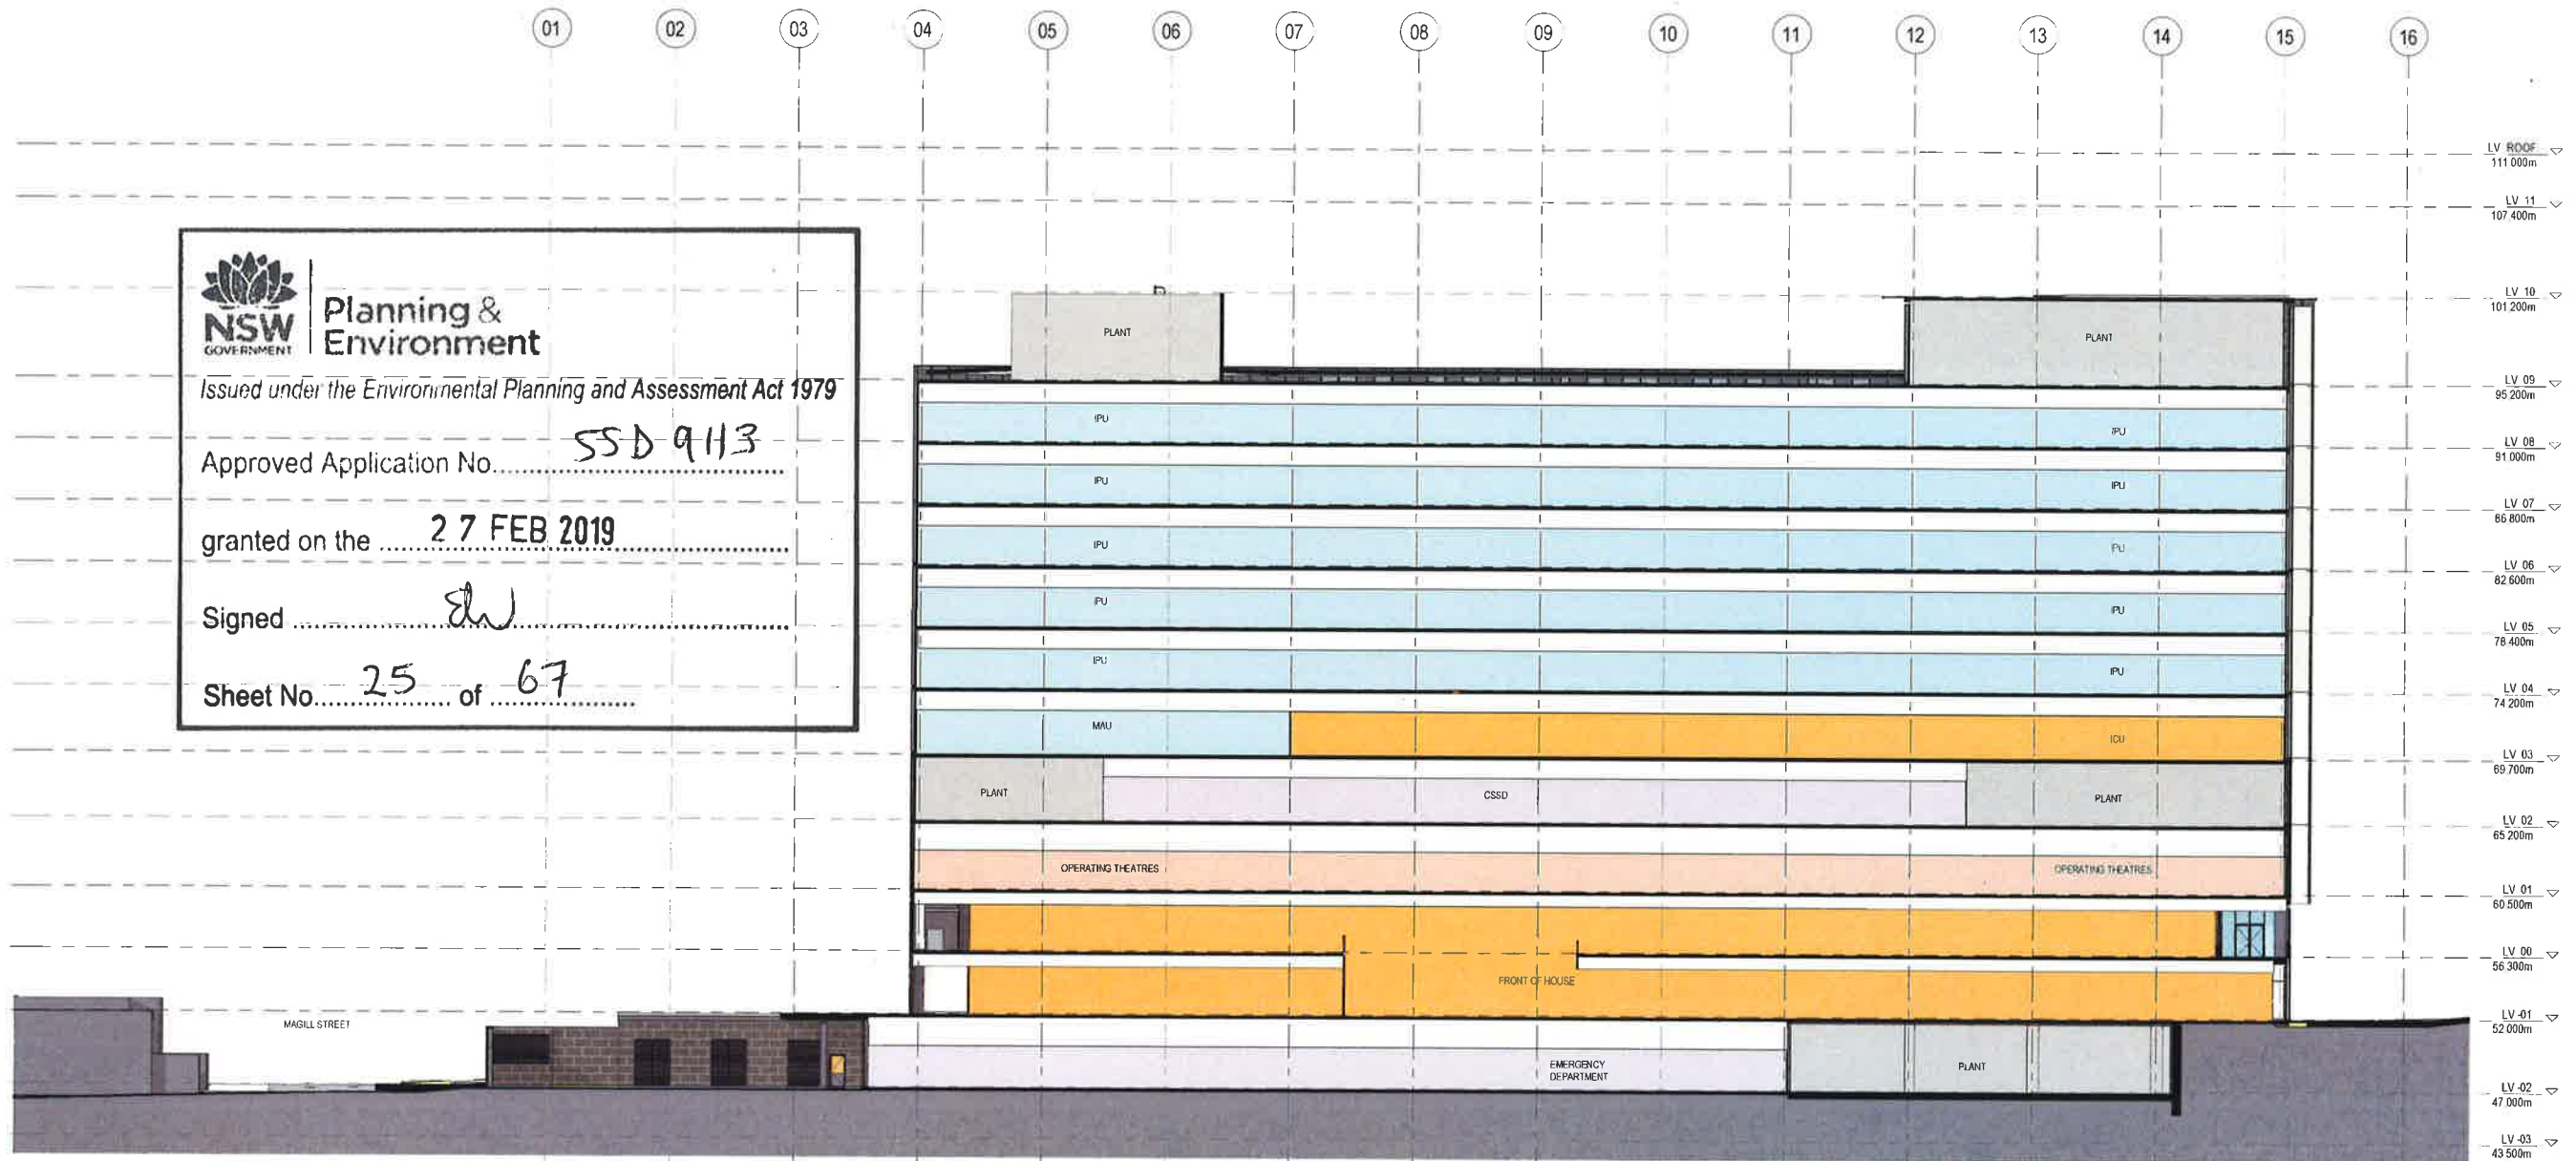

FACADE MATERIALS LEGEND

DESCRIPTION
THROUGH-COLOURED SOLID FIBRE CEMENT PANEL - COLOUR 1
PRODUCT
EQUITONE N154
LOCATION
CURTAIN WALLS

DESCRIPTION
THROUGH-COLOURED SOLID FIBRE CEMENT PANEL SANDED SURFACE - COLOUR 3
PRODUCT
EQUITONE TE40
LOCATION
CURTAIN WALLS (COURTYARD PODIUM FACADE)

DESCRIPTION
CLEAR VISION GLASS
LOCATION
LEVEL -01, LEVEL 00, PUBLIC LINK BRIDGE

DESCRIPTION
LOUVRED FACADE
PRODUCT
WEATHER-PROOF ALUMINIUM LOUVRE, POWDER COAT FINISH
LOCATION
PLANT AREAS

DESCRIPTION
METAL SHEET CLADDING WITH RIBBED PROFILE
PRODUCT
LYSAGHT LONGLINE 305 OR EQUAL APPROVED COLORBOND MATT FINISH IN MONUMENT
LOCATION
ROOFTOP PLANT AREAS, EAST FACADE, LINK BRIDGES

DESCRIPTION
PRECAST CONCRETE - COLOUR 2
PRODUCT
FORMWORK CLASS 2 COLOUR BRIGHTON WHITE CEMENT
LOCATION
LEVEL -02

DESCRIPTION
BRICKWORK
PRODUCT
AUSTRAL BRICK SAN SELMO SMOKED
LOCATION
LEVEL -02

DESCRIPTION
THROUGH-COLOURED SOLID FIBRE CEMENT PANEL - COLOUR 2
PRODUCT
EQUITONE N251
LOCATION
CURTAIN WALLS, LEVEL -02

DESCRIPTION
ALUMINIUM SPANDREL PANEL
PRODUCT
DULUX DURATEC ZEUS POWDER COAT FINISH IN MONUMENT OR EQUAL APPROVED
LOCATION
CURTAIN WALL SPANDREL PANELS

DESCRIPTION
VISION GLASS PANEL
PRODUCT
ASG NEUTRAL GREY
LOCATION
CURTAIN WALLS, PATIENT BRIDGE

DESCRIPTION
LOUVRED FACADE
PRODUCT
WEATHER-PROOF ALUMINIUM LOUVRE WITH VERTICAL BOX SECTION FINS TO OUTSIDE, POWDER COAT FINISH
LOCATION
PLANT AREAS

DESCRIPTION
PRECAST CONCRETE - COLOUR 1
PRODUCT
FORMWORK CLASS 2 AGGREGATE BLACK IMPERIAL GRANITE MAXIMUM 12.5mm FINISH ACID ETCHED
LOCATION
LEVEL -01, LEVEL 00

DESCRIPTION
OFF-FORM CONCRETE WITH STAIN FINISH AND EXPRESSED VERTICAL JOINTS
PRODUCT
MINIMUM CLASS 2 OFF-FORM CONCRETE WITH HAWKAW STAINED FINISH TO MATCH PRECAST COLOUR 1
LOCATION
STAIR WALLS, EAST FACADE

DESCRIPTION
BLOCKWORK
PRODUCT
AUSTRAL GB SMOOTH COLOUR PEWTER
LOCATION
LEVEL -02

REFER TO 40C SERIES DRAWINGS FOR FACADE TYPES AND DESCRIPTION




Issued under the Environmental Planning and Assessment Act 1979

Approved Application No. SSD 9113


granted on the 27 FEB 2019

Signed STW

Sheet No. 26 of 67

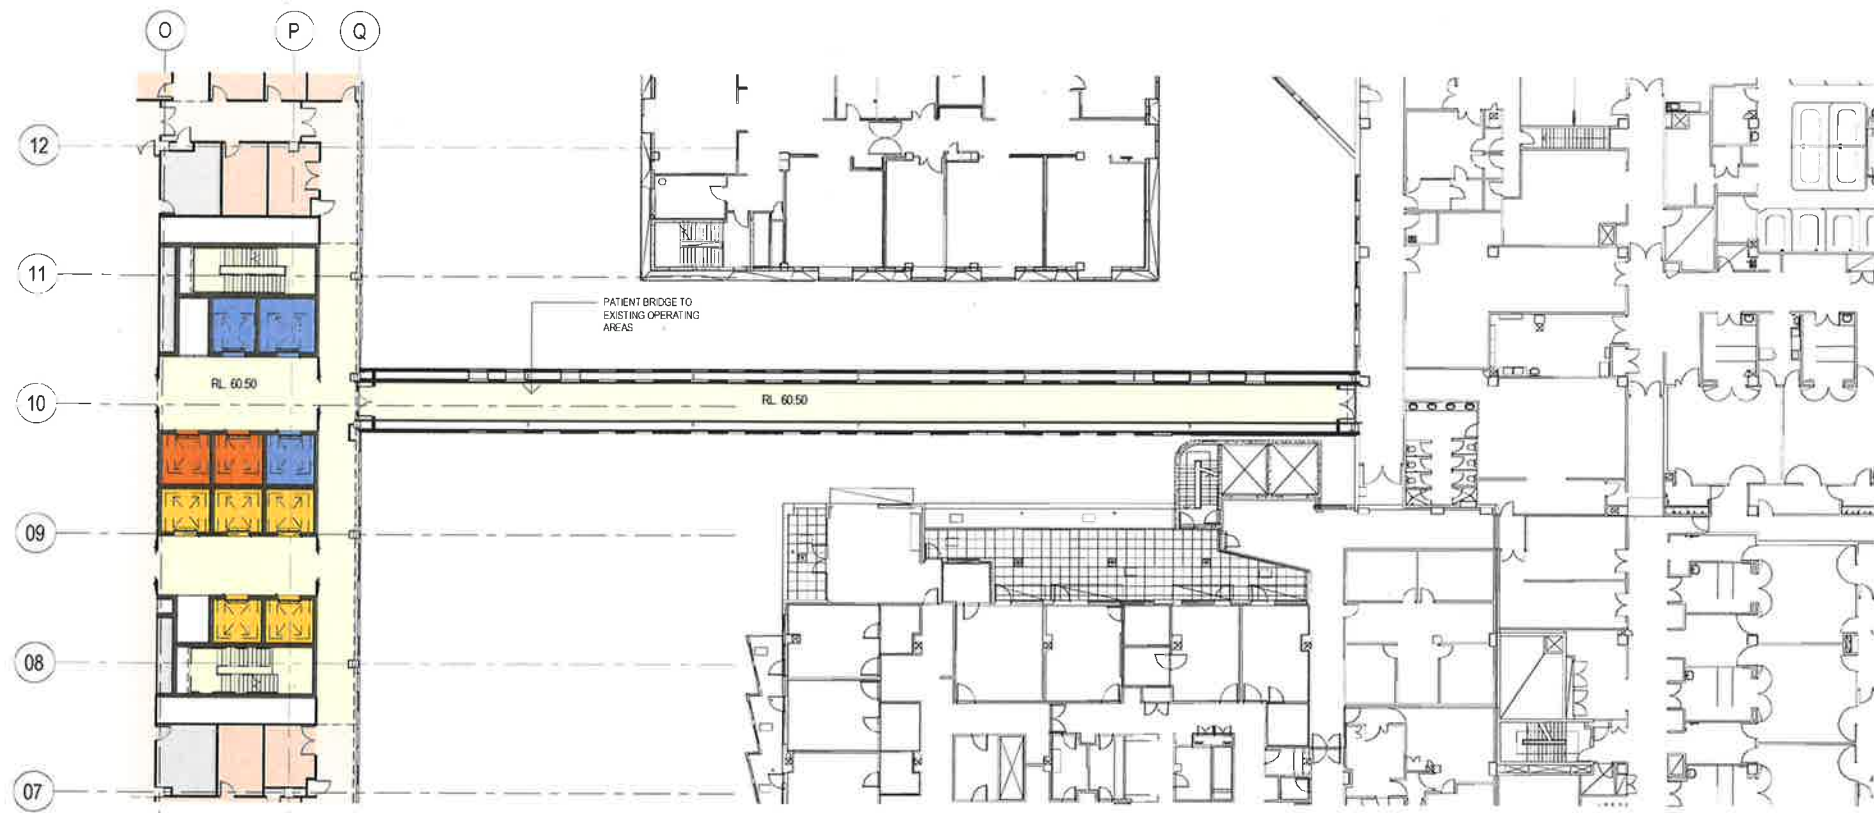

2 PATIENT BRIDGE LV01

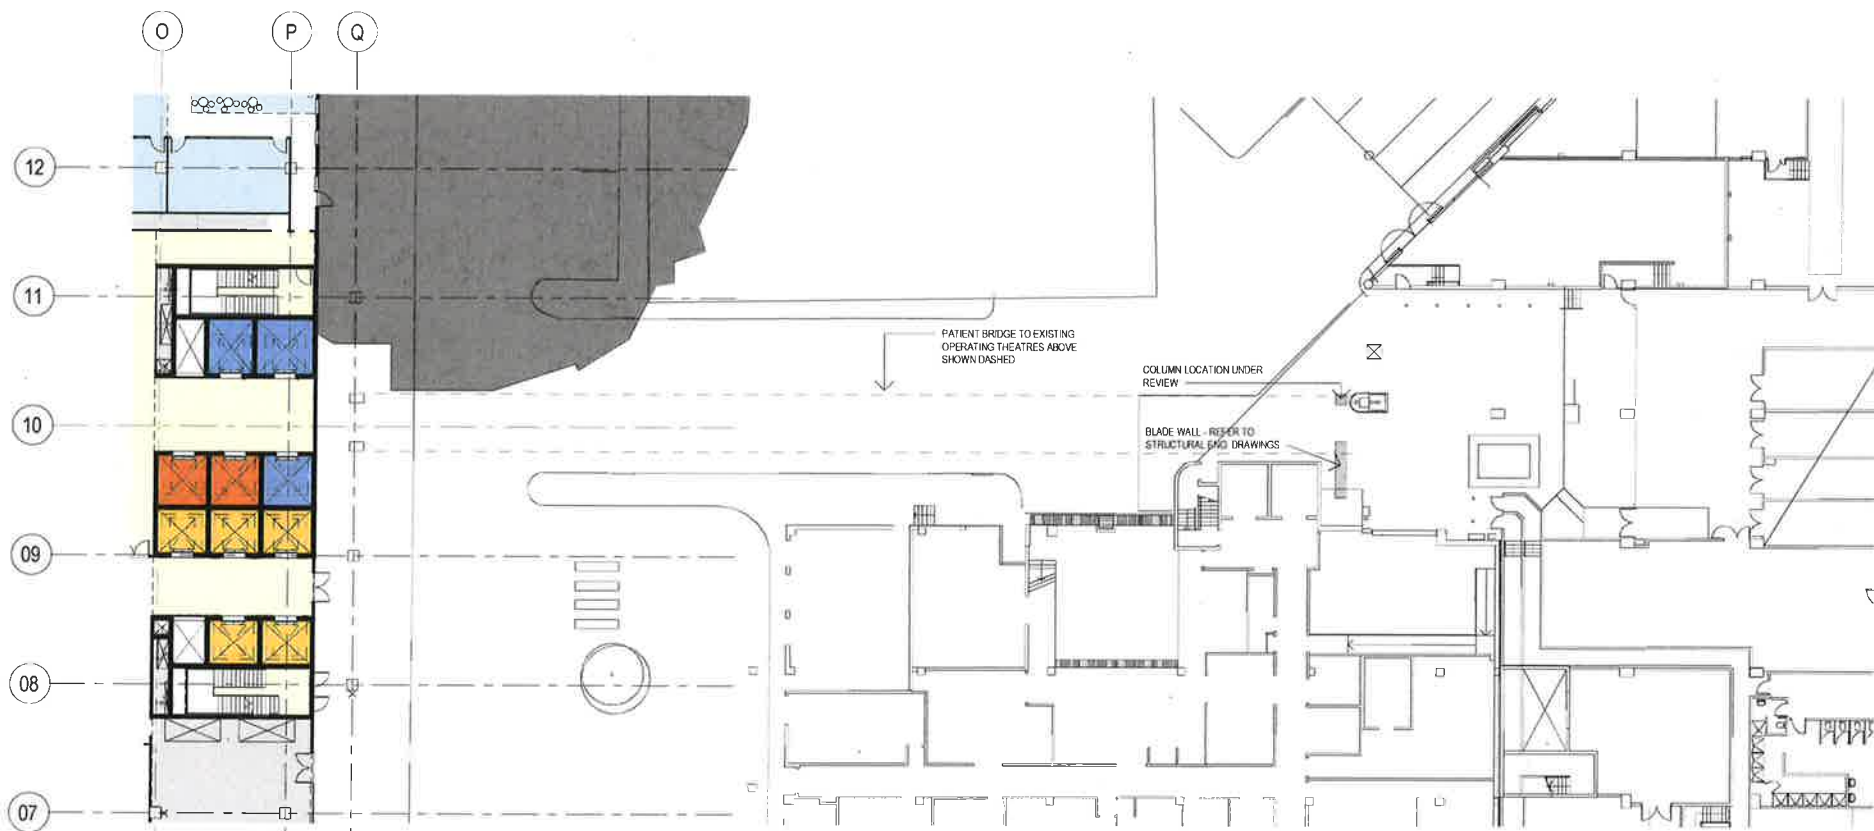

1 PATIENT BRIDGE LV.01

- PROJECT MANAGEMENT
PAC
- CIVIL AND STRUCTURAL ENGINEERING
ENSTRUCT GROUP
- MECHANICAL ENGINEERING
LEHM CONSULTANTS INTERNATIONAL
- ELECTRICAL ENGINEERING
WOOD & GREVE ENGINEERS
- HYDRAULIC ENGINEERING
ACOR CONSULTANTS
- CONSTRUCTION MANAGER
CLIENT



HEALTH INFRASTRUCTURE
CLIENT NUMBER
130487
PROJECT
RANDWICK CAMPUS REDEVELOPMENT
BARKER ST
RANDWICK NSW 2031
AUSTRALIA
B.V.N. PROJECT NUMBER

s1606008
DRAWING
KEY



GRAPHIC SCALE
SCALE
1:2000000
STATUS
DESIGN DEVELOPMENT
DRAWING

ACUTE SERVICES BUILDING - PATIENT BRIDGE
RCR-BVN-ARC-50-DRW
11B-NL50001
ISSUE
B



Planning & Environment


Issued under the Environmental Planning and Assessment Act 1979

Approved Application No. SSD 9113


granted on the 27 FEB 2018

Signed RW

Sheet No. 27 of 67

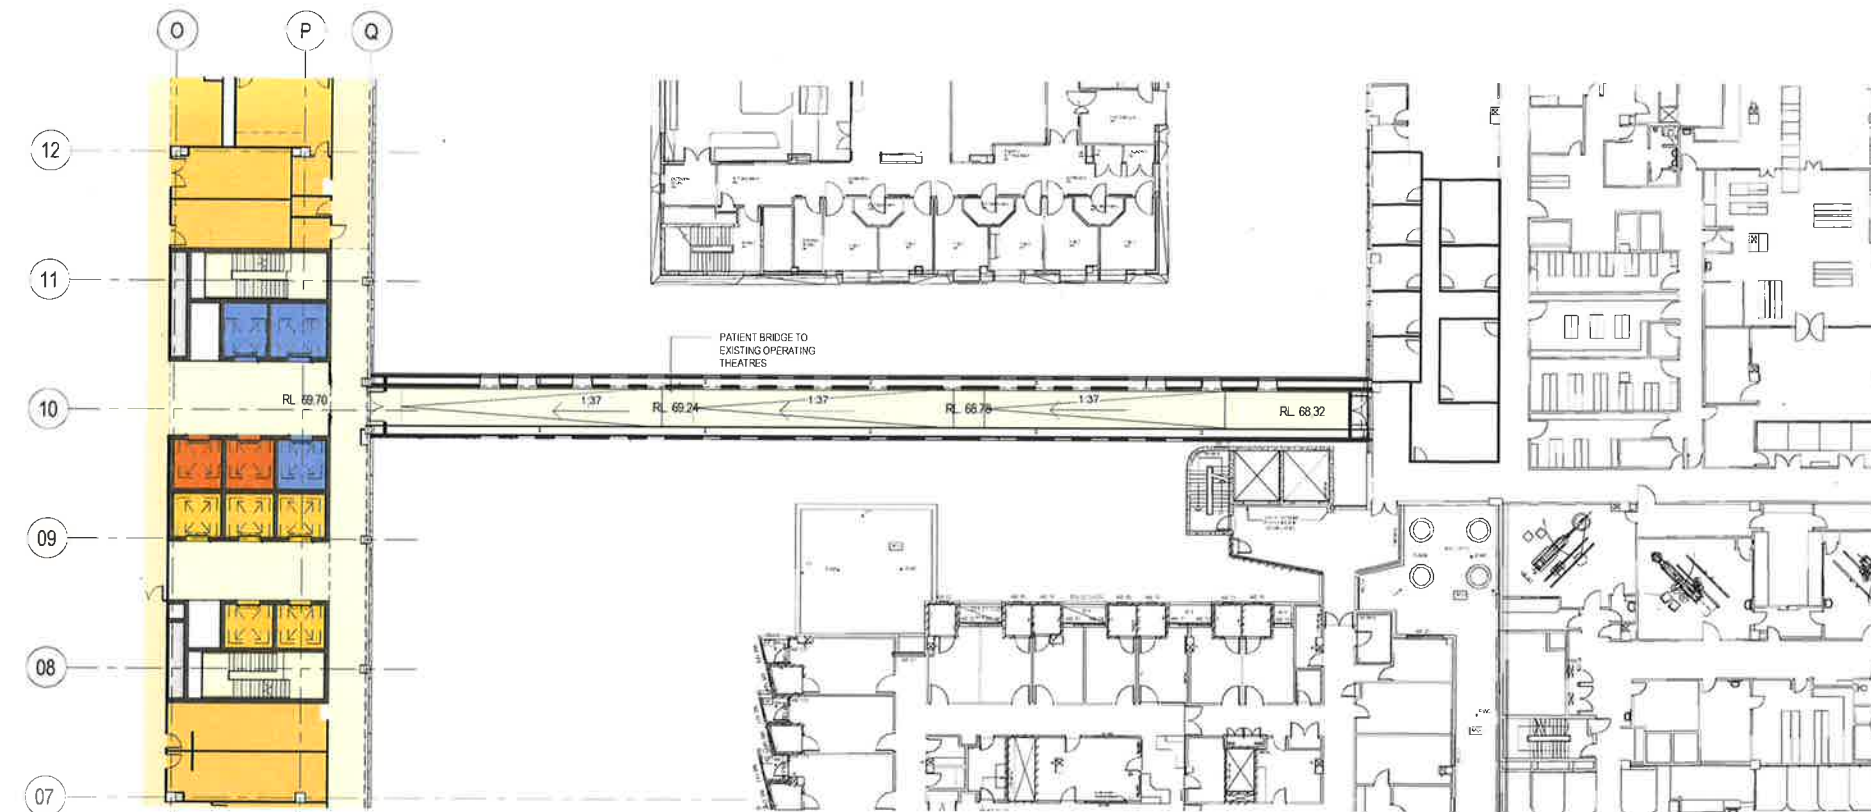

2 PATIENT BRIDGE LV03

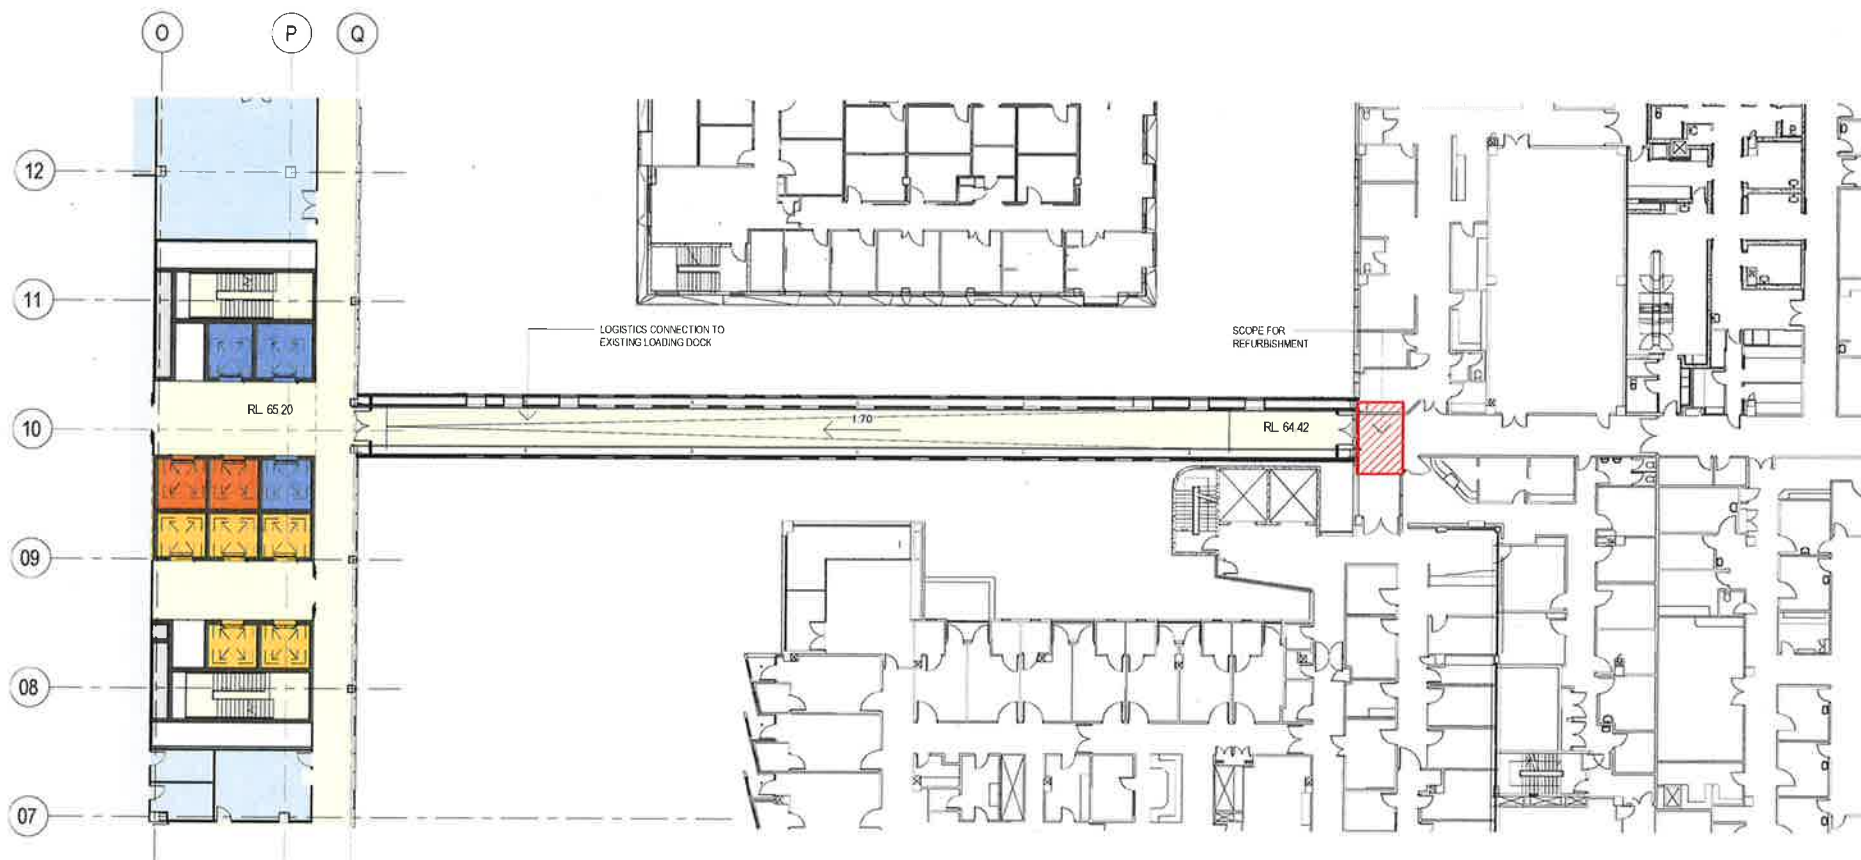

1 PATIENT BRIDGE LV02

PROJECT MANAGEMENT	PWC
CIVIL AND STRUCTURAL ENGINEERING	ENSTRUCT GROUP
MECHANICAL ENGINEERING	LEHNS CONSULTANTS INTERNATIONAL
ELECTRICAL ENGINEERING	WONG & GRIFFITH ENGINEERS
HYDRAULIC ENGINEERING	ACORN CONSULTANTS
CONSTRUCTION MANAGER	
CLIENT	



HEALTH INFRASTRUCTURE

CLIENT NUMBER

130487

PROJECT

RANDWICK CAMPUS REDEVELOPMENT

BARKER ST

RANDWICK NSW 2031

AUSTRALIA

BVN PROJECT NUMBER

s1605008

DRAWING

KEY



TRUE NORTH PROJECT NORTH

GRAPHIC SCALE

SCALE

1: 2000000 DO NOT SCALE

STATUS

DESIGN DEVELOPMENT

DRAWING

ACUTE SERVICES BUILDING


- PATIENT BRIDGE

ROR-BVN-ARC-50-DRW

11B-NL50002

ISSUE

B

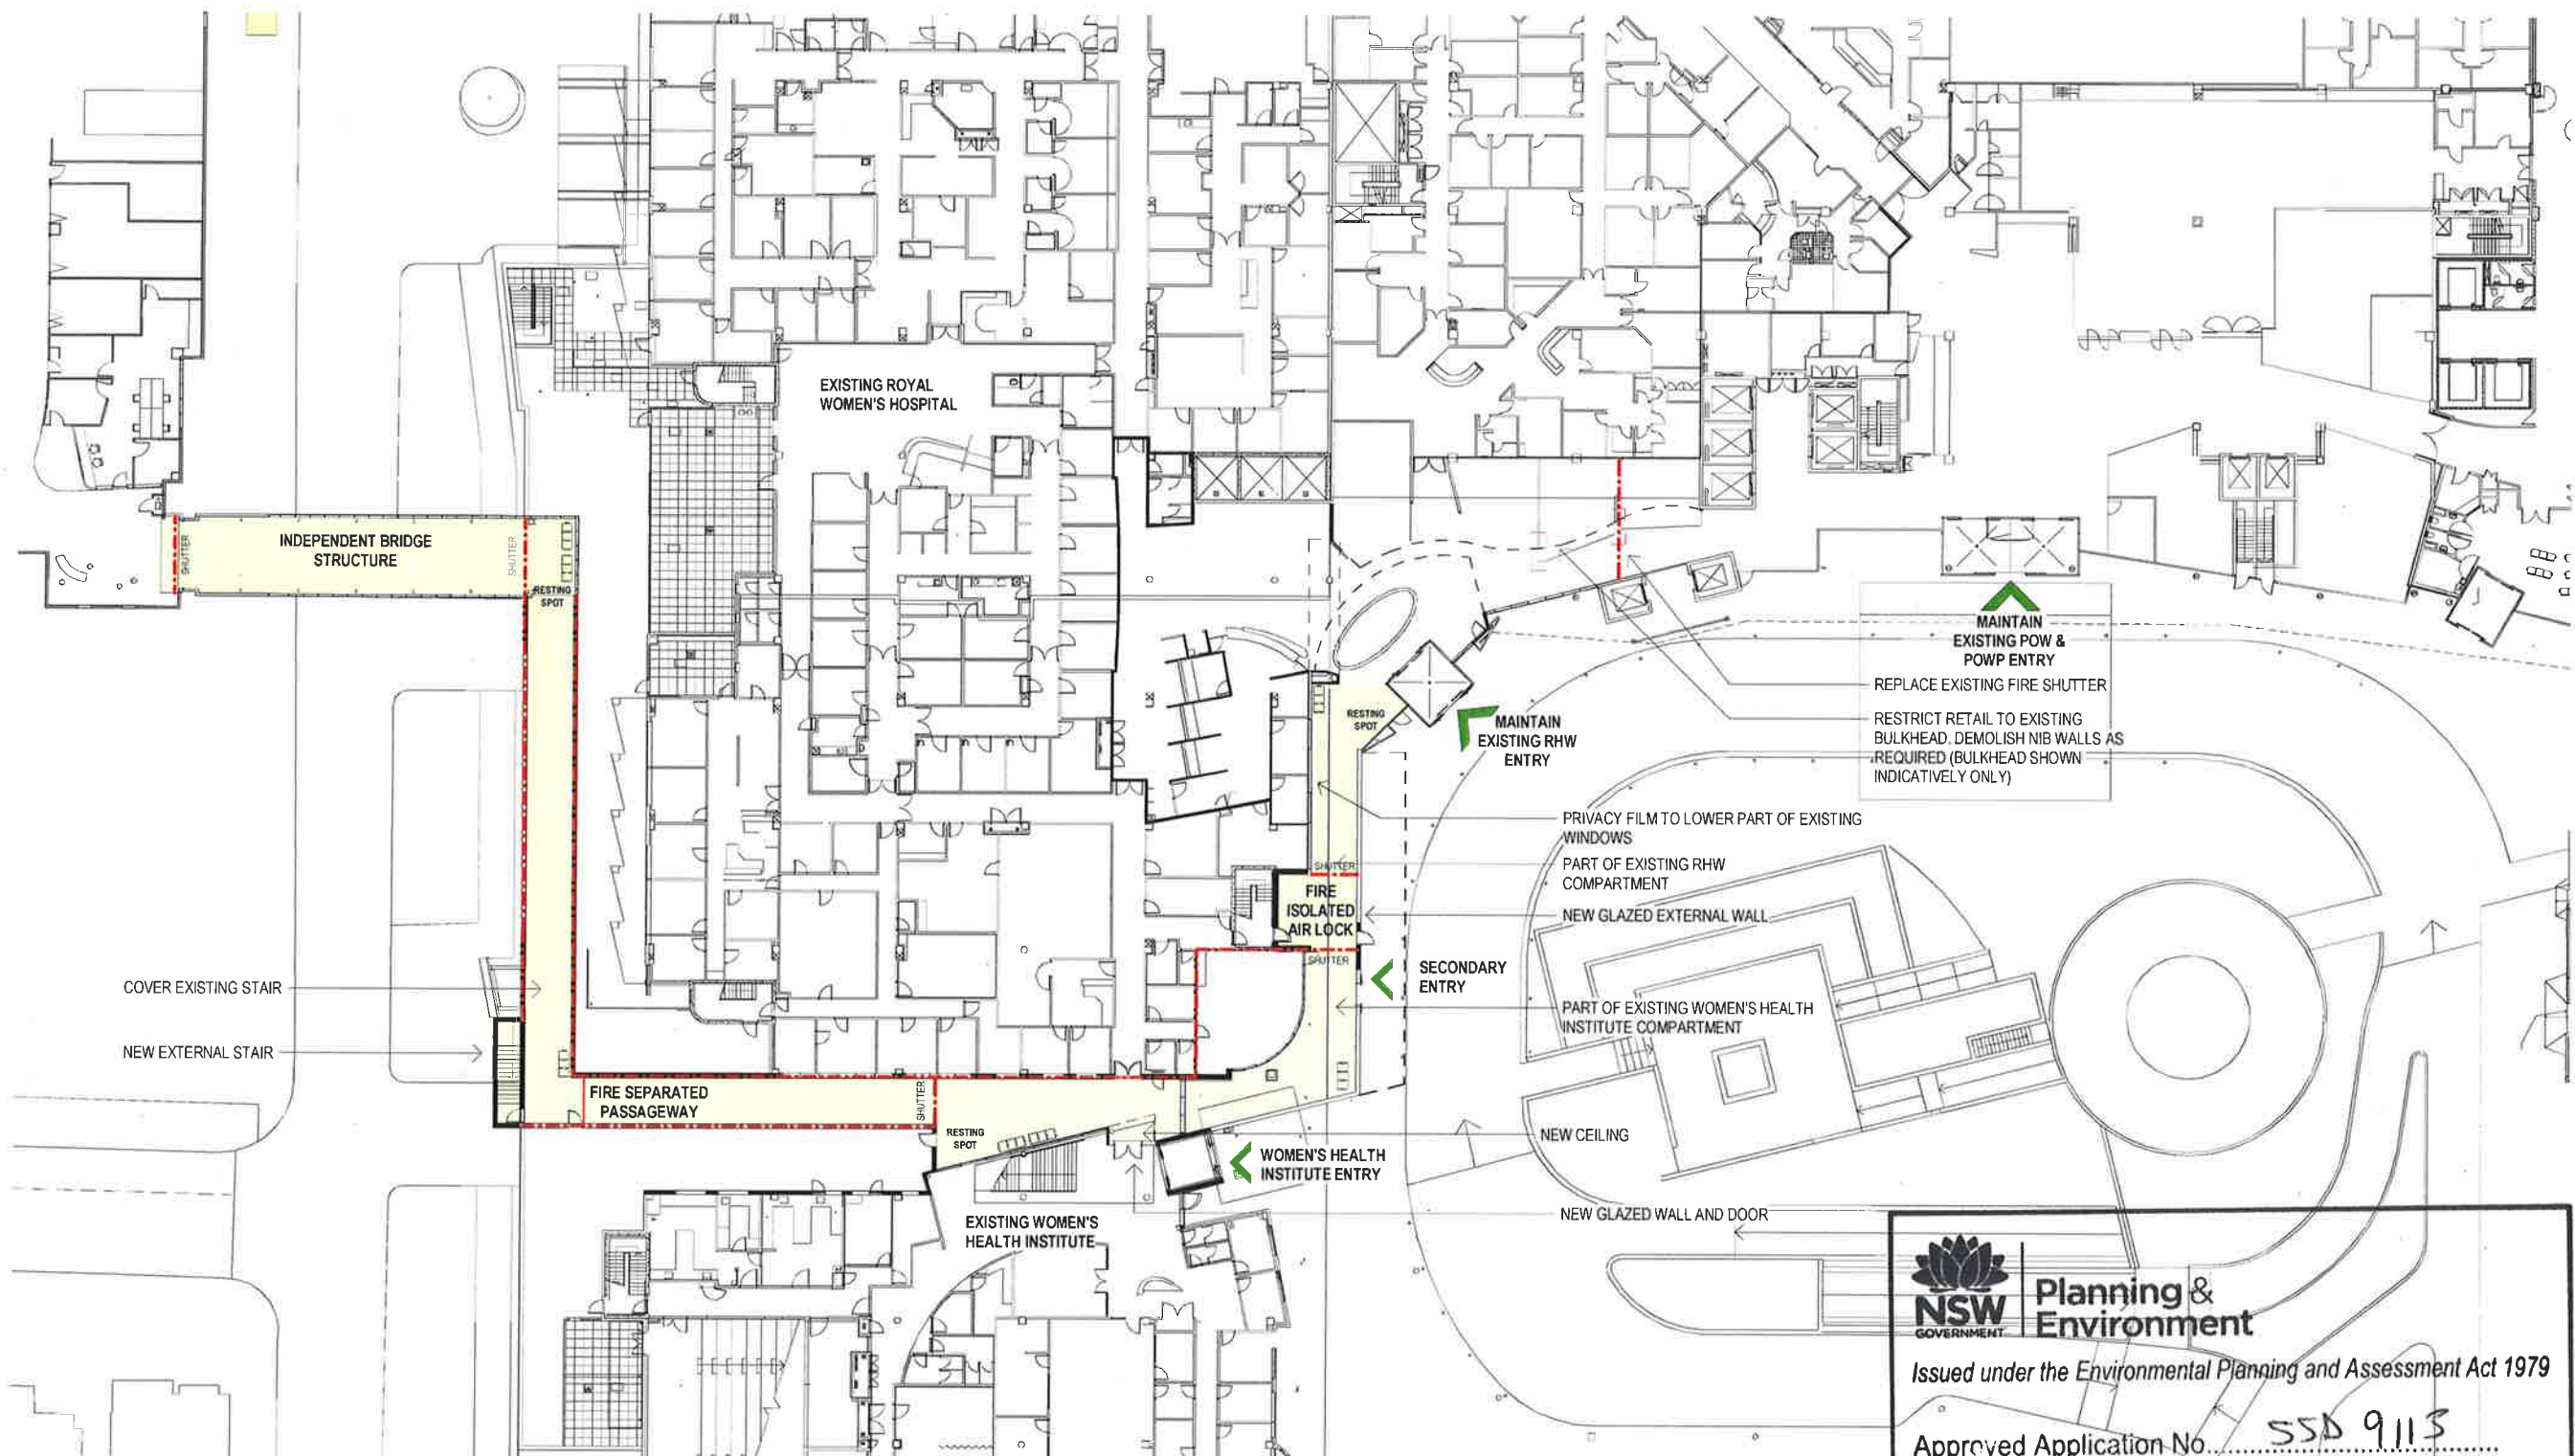

Issued under the Environmental Planning and Assessment Act 1979

Approved Application No. **SSD 9113**

granted on the **27 FEB 2019**


Signed **EW**

Sheet No. **28** of **67**

- PROJECT MANAGEMENT
PWC
- CIVIL AND STRUCTURAL ENGINEERING
ENSTRUCT GROUP
- MECHANICAL ENGINEERING
LEHR CONSULTANTS INTERNATIONAL
- ELECTRICAL ENGINEERING
WOOD & GREVE ENGINEERS
- HYDRAULIC ENGINEERING
ACER CONSULTANTS
- CONSTRUCTION
MANAGER
- CLIENT




HEALTH INFRASTRUCTURE
CLIENT NUMBER
130487
PROJECT
RANDWICK CAMPUS REDEVELOPMENT

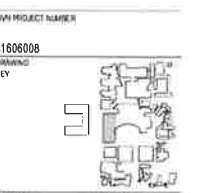

TRUE NORTH
GRAPHIC SCALE
SCALE
1:2500
DO NOT SCALE

STATUS
DESIGN DEVELOPMENT
DRAWING

ASB PUBLIC LINK BRIDGE -
LEVEL GROUND
RCR-BVN-ARC-17-DRW-
11B-0050001
B

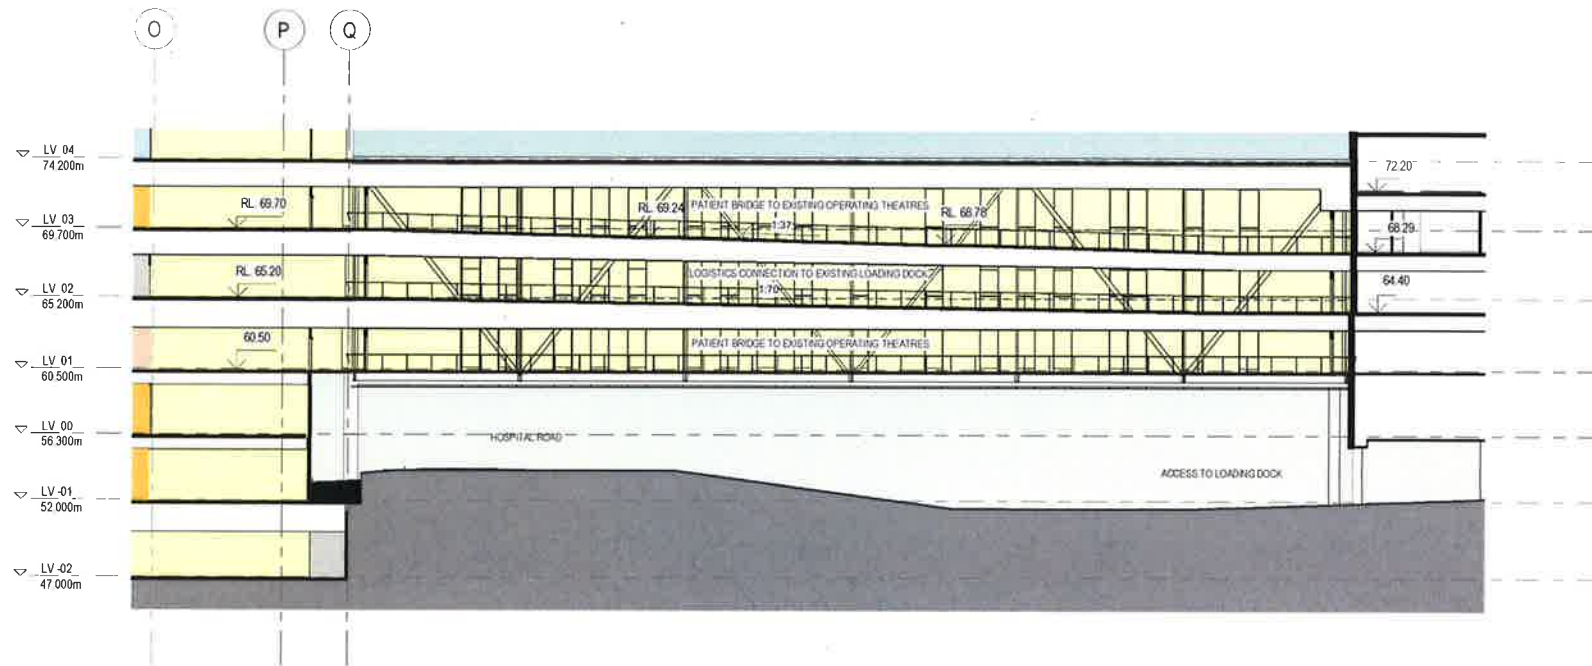

1 PATIENT BRIDGE



2 PUBLIC BRIDGE



Planning & Environment

Issued under the Environmental Planning and Assessment Act 1979


Approved Application No. **SSD9113**

granted on the **27 FEB 2019**

Signed *Elu*

Sheet No. **30** of **67**

LV ROOF 111.000m
LV 11 107.400m
LV 10 101.200m
LV 09 99.100m
LV 08 91.000m
LV 07 86.800m
LV 06 82.600m
LV 05 78.400m
LV 04 74.200m
LV 03 69.700m
LV 02 65.200m
LV 01 60.500m
LV 00 56.300m
LV -01 52.000m
LV -02 47.000m

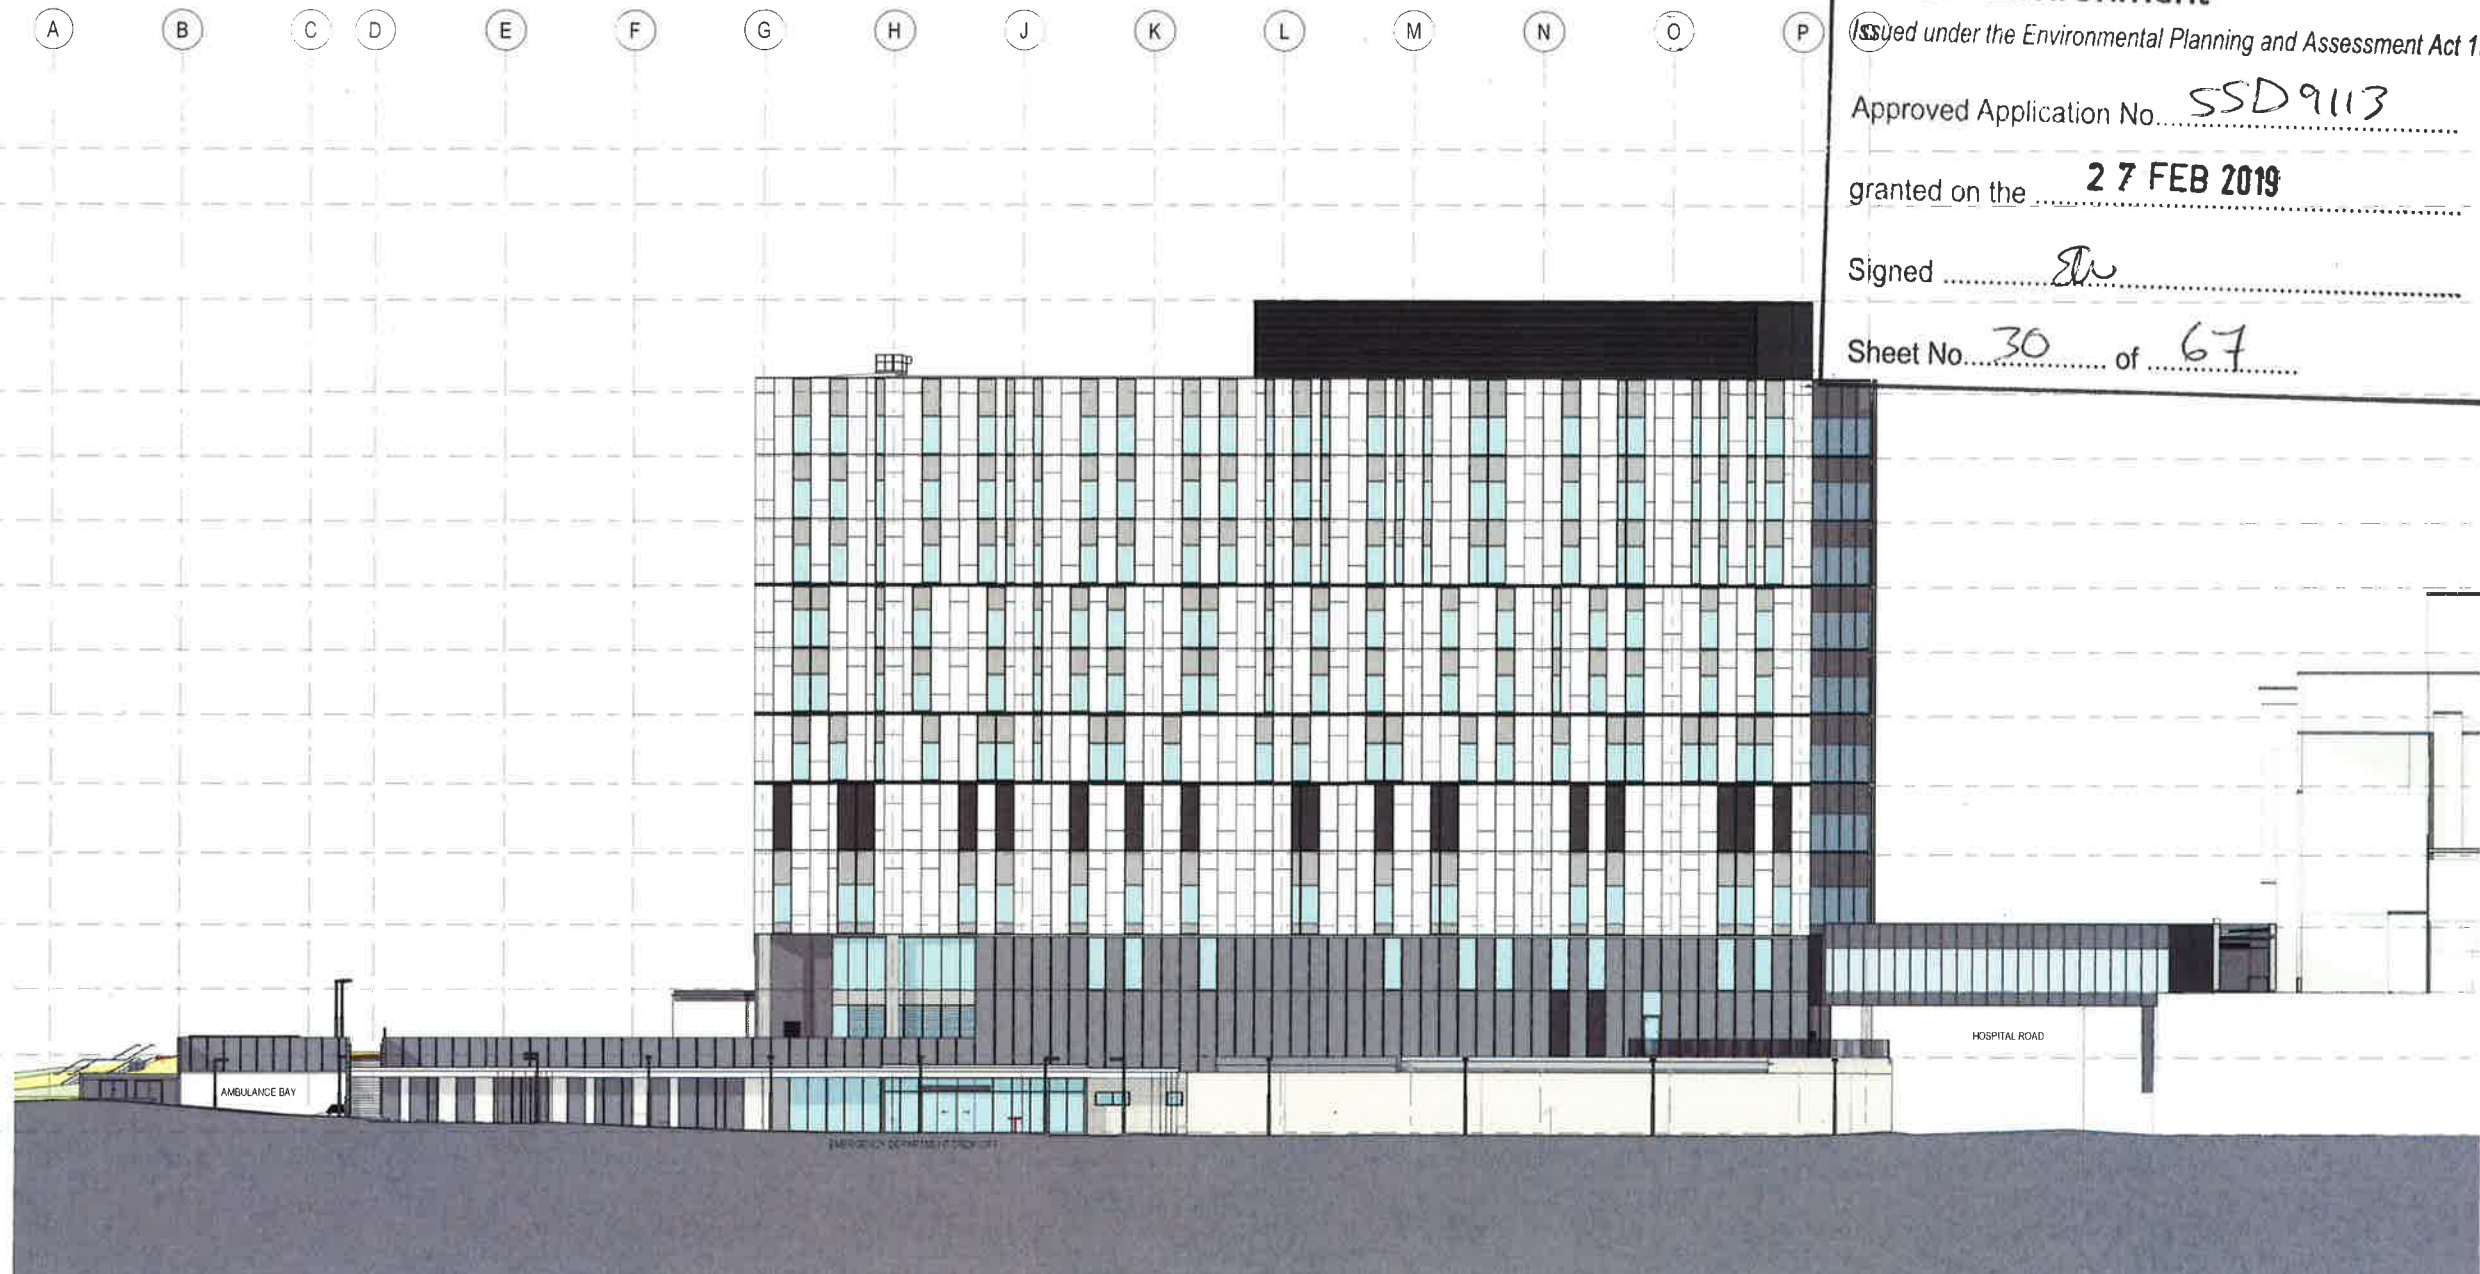


FACADE MATERIALS LEGEND

DESCRIPTION THROUGH-COLOURED SOLID FIBRE CEMENT PANEL - COLOUR 1 PRODUCT EQUITONE N154 LOCATION CURTAIN WALLS	DESCRIPTION THROUGH-COLOURED SOLID FIBRE CEMENT PANEL SANDED SURFACE - COLOUR 3 PRODUCT EQUITONE TE40 LOCATION CURTAIN WALLS (COURTYARD PODIUM FACADE)	DESCRIPTION CLEAR VISION GLASS LOCATION LEVEL -01, LEVEL 00, PUBLIC LINK BRIDGE	DESCRIPTION LOUVRED FACADE PRODUCT WEATHER-PROOF ALUMINIUM LOUVRE, POWDER COAT FINISH LOCATION PLANT AREAS	DESCRIPTION METAL SHEET CLADDING WITH RIBBED PROFILE PRODUCT LYSAGHT METAL SHEET CLADDING OR EQUAL APPROVED COLORBOND MATT FINISH IN MONUMENT LOCATION ROOFTOP PLANT AREAS, EAST FACADE, LINK BRIDGES	DESCRIPTION PRECAST CONCRETE - COLOUR 2 PRODUCT FORMWORK: CLASS 2 COLOUR BRIGHTON WHITE CEMENT LOCATION LEVEL -02	DESCRIPTION BRICKWORK PRODUCT AUSTRAL BRICK SAN SELMO SMOKED LOCATION LEVEL -02
DESCRIPTION THROUGH-COLOURED SOLID FIBRE CEMENT PANEL - COLOUR 2 PRODUCT EQUITONE N251 LOCATION CURTAIN WALLS, LEVEL -02	DESCRIPTION ALUMINIUM SPANDREL PANEL PRODUCT DULUX DURATEC ZEUS POWDER COAT FINISH IN MONUMENT OR EQUAL APPROVED LOCATION CURTAIN WALL SPANDREL PANELS	DESCRIPTION VISION GLASS PANEL PRODUCT ASG NEUTRAL GREY LOCATION CURTAIN WALLS, PATIENT BRIDGE	DESCRIPTION LOUVRED FACADE PRODUCT WEATHER-PROOF ALUMINIUM LOUVRE WITH VERTICAL BOX SECTION FINS TO OUTSIDE POWDER COAT FINISH LOCATION PLANT AREAS	DESCRIPTION PRECAST CONCRETE - COLOUR 1 PRODUCT FORMWORK: CLASS 2 AGGREGATE BLACK IMPERIAL GRANITE MAXIMUM 12.5mm FINISH: ACID ETCHED LOCATION LEVEL 01, LEVEL 00	DESCRIPTION OFF-FORM CONCRETE WITH STAIN FINISH AND EXPRESSED VERTICAL JOINTS PRODUCT MINIMUM CLASS 2 OFF-FORM CONCRETE WITH HAWKAW STAINED FINISH TO MATCH PRECAST COLOUR 1 LOCATION STAIR WALLS, EAST FACADE	DESCRIPTION BLOCKWORK PRODUCT AUSTRAL GB SMOOTH COLOUR PEWTER LOCATION LEVEL -02



PROJECT
RANDWICK CAMPUS REDEVELOPMENT
BARKER ST
RANDWICK NSW 2031
AUSTRALIA
BVN PROJECT NUMBER

#1606005
KEY PLAN

 

1:2000
DO NOT SCALE

CONTRACT DOCUMENTATION

DRAWING


SOUTH ELEVATION - MAGILL STREET

RCR-BVN-ARC-50-DRW-11C-DA00005
ISSUE A

RANDWICK HOSPITAL CAMPUS REDEVELOPMENT

ACUTE SERVICES BUILDING

LANDSCAPE DOCUMENTATION TENDER SET

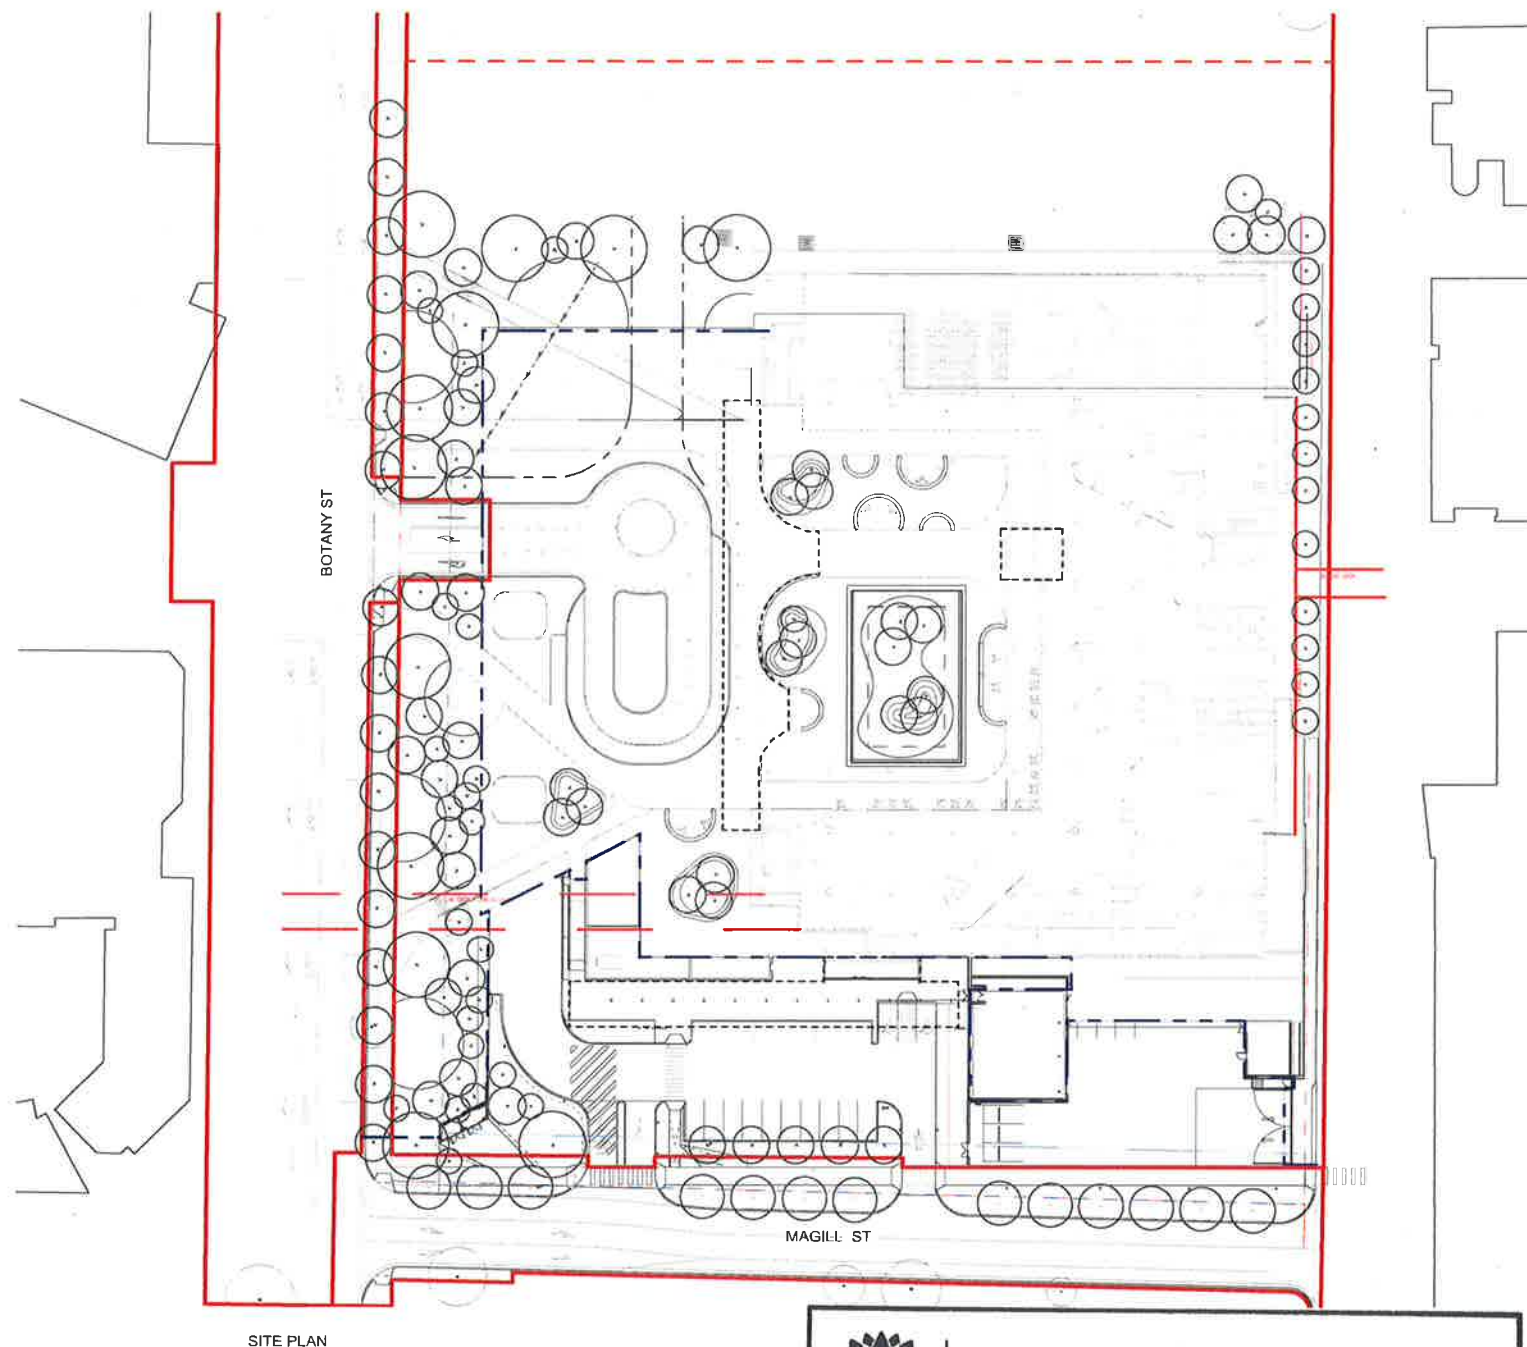

SITE PLAN



Planning & Environment

Issued under the Environmental Planning and Assessment Act 1979

Approved Application No. SSA 9113

granted on the 27 FEB 2019

Signed [Signature]

Sheet No. 31 of 67

DRAWING	DRAWING TITLE	SCALE	REVISION
S17032-LA-001	COVER SHEET + DRAWING LIST	1:500	FOR INFORMATION
S17032-LA-002	LEGEND	NTS	FOR INFORMATION
S17032-LA-B-120	GENERAL ARRANGEMENT - BASEMENT LEVEL -02	1:300	FOR INFORMATION
S17032-LA-B-110	GENERAL ARRANGEMENT - BASEMENT LEVEL -01	1:300	FOR INFORMATION
S17032-LA-L-100	GENERAL ARRANGEMENT - LEVEL 0	1:300	FOR INFORMATION
S17032-LA-L-130	GENERAL ARRANGEMENT - LEVEL 3	1:300	FOR INFORMATION
S17032-LA-L-140	GENERAL ARRANGEMENT - LEVEL 4	1:300	FOR INFORMATION
S17032-LA-L-170	GENERAL ARRANGEMENT - LEVEL 7	1:300	FOR INFORMATION
S17032-LA-B-221	MATERIALS & FINISHES PLAN - BASEMENT LEVEL -02	1:100	FOR INFORMATION
S17032-LA-B-222	MATERIALS & FINISHES PLAN - BASEMENT LEVEL -02	1:100	FOR INFORMATION
S17032-LA-B-223	MATERIALS & FINISHES PLAN - BASEMENT LEVEL -02	1:100	FOR INFORMATION
S17032-LA-B-211	MATERIALS & FINISHES PLAN - BASEMENT LEVEL -01	1:100	FOR INFORMATION
S17032-LA-B-212	MATERIALS & FINISHES PLAN - BASEMENT LEVEL -01	1:100	FOR INFORMATION
S17032-LA-B-213	MATERIALS & FINISHES PLAN - BASEMENT LEVEL -01	1:100	FOR INFORMATION
S17032-LA-B-214	MATERIALS & FINISHES PLAN - BASEMENT LEVEL -01	1:100	FOR INFORMATION
S17032-LA-B-215	MATERIALS & FINISHES PLAN - BASEMENT LEVEL -01	1:100	FOR INFORMATION
S17032-LA-B-216	MATERIALS & FINISHES PLAN - BASEMENT LEVEL -01	1:100	FOR INFORMATION
S17032-LA-L-201	MATERIALS & FINISHES PLAN - LEVEL 0	1:100	FOR INFORMATION
S17032-LA-L-202	MATERIALS & FINISHES PLAN - LEVEL 0	1:100	FOR INFORMATION
S17032-LA-L-231	MATERIALS & FINISHES PLAN - LEVEL 3	1:100	FOR INFORMATION
S17032-LA-L-241	MATERIALS & FINISHES PLAN - LEVEL 4	1:100	FOR INFORMATION
S17032-LA-L-242	MATERIALS & FINISHES PLAN - LEVEL 4	1:100	FOR INFORMATION
S17032-LA-L-243	MATERIALS & FINISHES PLAN - LEVEL 4	1:100	FOR INFORMATION
S17032-LA-L-271	MATERIALS & FINISHES PLAN - LEVEL 7	1:100	FOR INFORMATION
S17032-LA-300	PLANTING SCHEDULE	NTS	FOR INFORMATION
S17032-LA-B-321	PLANTING PLAN - BASEMENT LEVEL -02	1:100	FOR INFORMATION
S17032-LA-B-322	PLANTING PLAN - BASEMENT LEVEL -02	1:100	FOR INFORMATION
S17032-LA-B-323	PLANTING PLAN - BASEMENT LEVEL -02	1:100	FOR INFORMATION
S17032-LA-B-311	PLANTING PLAN - BASEMENT LEVEL -01	1:100	FOR INFORMATION
S17032-LA-B-312	PLANTING PLAN - BASEMENT LEVEL -01	1:100	FOR INFORMATION
S17032-LA-B-313	PLANTING PLAN - BASEMENT LEVEL -01	1:100	FOR INFORMATION
S17032-LA-B-314	PLANTING PLAN - BASEMENT LEVEL -01	1:100	FOR INFORMATION
S17032-LA-B-315	PLANTING PLAN - BASEMENT LEVEL -01	1:100	FOR INFORMATION
S17032-LA-B-316	PLANTING PLAN - BASEMENT LEVEL -01	1:100	FOR INFORMATION
S17032-LA-L-331	PLANTING PLAN - LEVEL 3	1:100	NOT ISSUED
S17032-LA-L-341	PLANTING PLAN - LEVEL 4	1:100	FOR INFORMATION
S17032-LA-L-342	PLANTING PLAN - LEVEL 4	1:100	FOR INFORMATION
S17032-LA-L-343	PLANTING PLAN - LEVEL 4	1:100	FOR INFORMATION
S17032-LA-L-371	PLANTING PLAN - LEVEL 7	1:100	NOT ISSUED
S17032-LA-B-421	LEVELS & GRADING PLAN - BASEMENT LEVEL -02	1:100	NOT ISSUED
S17032-LA-B-422	LEVELS & GRADING PLAN - BASEMENT LEVEL -02	1:100	NOT ISSUED
S17032-LA-B-423	LEVELS & GRADING PLAN - BASEMENT LEVEL -02	1:100	NOT ISSUED
S17032-LA-B-411	LEVELS & GRADING PLAN - BASEMENT LEVEL -01	1:100	NOT ISSUED
S17032-LA-B-412	LEVELS & GRADING PLAN - BASEMENT LEVEL -01	1:100	NOT ISSUED
S17032-LA-B-413	LEVELS & GRADING PLAN - BASEMENT LEVEL -01	1:100	NOT ISSUED
S17032-LA-B-414	LEVELS & GRADING PLAN - BASEMENT LEVEL -01	1:100	NOT ISSUED
S17032-LA-B-415	LEVELS & GRADING PLAN - BASEMENT LEVEL -01	1:100	NOT ISSUED
S17032-LA-B-416	LEVELS & GRADING PLAN - BASEMENT LEVEL -01	1:100	NOT ISSUED
S17032-LA-L-401	LEVELS & GRADING PLAN - LEVEL 0	1:100	NOT ISSUED
S17032-LA-L-402	LEVELS & GRADING PLAN - LEVEL 0	1:100	NOT ISSUED
S17032-LA-L-431	LEVELS & GRADING PLAN - LEVEL 3	1:100	NOT ISSUED
S17032-LA-L-441	LEVELS & GRADING PLAN - LEVEL 4	1:100	NOT ISSUED
S17032-LA-L-442	LEVELS & GRADING PLAN - LEVEL 4	1:100	NOT ISSUED
S17032-LA-L-443	LEVELS & GRADING PLAN - LEVEL 4	1:100	NOT ISSUED
S17032-LA-L-471	LEVELS & GRADING PLAN - LEVEL 7	1:100	NOT ISSUED
S17032-LA-601	HARDWORK DETAILS - FINISHES	VARIES	FOR INFORMATION
S17032-LA-602	HARDWORK DETAILS - FINISHES	VARIES	FOR INFORMATION
S17032-LA-603	HARDWORK DETAILS - JUNCTIONS	VARIES	FOR INFORMATION
S17032-LA-604	HARDWORK DETAILS - WALLS + EDGES	VARIES	FOR INFORMATION
S17032-LA-605	HARDWORK DETAILS - RAMPS + ANCILLIARIES	VARIES	FOR INFORMATION
S17032-LA-606	HARDWORK DETAILS - FURNITURE + FIXTURES	VARIES	FOR INFORMATION
S17032-LA-607	HARDWORK DETAILS - STAIRS	VARIES	FOR INFORMATION
S17032-LA-608	HARDWORK DETAILS - STAIRS	VARIES	FOR INFORMATION
S17032-LA-609	HARDWORK DETAILS - STAIRS	VARIES	NOT ISSUED
S17032-LA-610	HARDWORK DETAILS - STAIRS	VARIES	NOT ISSUED
S17032-LA-801	SOFTWARE DETAILS	VARIES	FOR INFORMATION
S17032-LA-802	SOFTWARE DETAILS	VARIES	FOR INFORMATION

STATUS

FOR INFORMATION

NOTES

Check all dimensions and site conditions prior to commencement of any work, the purchasing or ordering of any materials, fitting, plant services or equipment and the fabrication of any components.

Do not scale drawings - refer to figured dimensions only. Any discrepancies shall immediately be referred to the landscape architect for clarification.

All drawings may not be reproduced or distributed without prior permission from the landscape architect.

WARNING



REV	DATE	AMENDMENTS
A	10/08/2018	DRAFT TENDER
B	20/08/2018	TENDER
C	31/08/18	TENDER
D	11/12/2018	FOR COORDINATION
E	12/11/18	FOR INFORMATION
F	13/12/18	FOR INFORMATION

CONSULTANTS

ARCHITECT
BVN
255 Pitt St
Sydney NSW 2000
T +612 8297 7200

CIVIL ENGINEER
ACOR
1/33 Herbert St
St Leonards NSW 2065
T +612 9438 5098

NOTE:

REFER TO THE SPECIFICATION SCHEDULE + DETAILS FOR DETAILED SELECTION INFORMATION.

REFER TO CIVIL ENGINEERS DRAWING FOR:
- LEVELS AND GRADING INFORMATION
- PIT AND PIPE LOCATIONS
- DRAINAGE POINTS AND FALLS

REFER TO ELECTRICAL ENGINEERS
DRAWINGS FOR LIGHTING DETAIL.

NOT FOR CONSTRUCTION

ASPECT Studios™

ASPECT Studios Pty Ltd
Level 1, 78-80 George Street
Sydney NSW 2010 Australia
+61 2 9699 7102
www.aspect-studios.com
sydney@aspectstudios.com

CLIENT

LENDELEASE
Level 14, Tower Three
International Towers Sydney
Barangaroo NSW 2000

PROJECT

Randwick Hospital Campus

DRAWING

Cover Sheet and Drawing List

DRAWING	CHECKED	SCALE & A1
TL CK	SB KL	1:500
DRAWING NO.		REVISION
S17032-LA-001		F

LEGEND

GENERAL

	SITE BOUNDARY
	OUTLINE OF BUILDING UNDER
	ELECTRICAL EASEMENT EXTENT
	FUTURE ROAD EXTENSION
	OVERLAND FLOW PATH

TREE RETENTION & REMOVAL PLAN

EXT	EXISTING TREE TO BE PROTECTED & RETAINED
	PROPOSED TREE REFER TO SCHEDULE
	EXISTING TREE TO BE REMOVED

GRADING + LEVELS PLAN

+EX 2.57	EXISTING LEVELS REFER TO SURVEY - TO BE CONFIRMED ON SITE
+RL 2.57	PROPOSED LEVELS REFER TO CIVIL ENGINEERING DRAWINGS
+TOW 2.57	PROPOSED TOP OF WALL LEVELS REFER TO CIVIL ENGINEERING DRAWINGS
1:21	PATH FALLS & GRADES
+450	HEIGHT OF MOUNDING ABOVE FFL

MATERIALS & FINISHES PLAN - FINISHES

REFER TO FINISHES SCHEDULE AND LANDSCAPE SPECIFICATION

PVB.1		PAVING TYPE B.1 CONCRETE UNIT PAVERS ON GRADE
PVB.2		PAVING TYPE B.2 CONCRETE UNIT PAVERS ON SLAB
PVC		PAVING TYPE C CONCRETE UNIT PAVERS
PVD		PAVING TYPE D GRAVEL - REFER TO SPECIFICATION
PVE		PAVING TYPE E INSITU CONCRETE TO RANDWICK COUNCIL STANDARD
PVF.1		PAVING TYPE F.1 INSITU CONCRETE WITH EXPOSED AGGREGATE
PVF.2		PAVING TYPE F.2 INSITU CONCRETE WITH EXPOSED AGGREGATE ON CONCRETE SLAB
PVG.1		PAVING TYPE G.1 INTERLOCKING VEHICULAR CONCRETE UNIT PAVERS
PVG.2		PAVING TYPE G.2 INTERLOCKING PAVER - LINEMARKING
PVH		PAVING TYPE H CONCRETE UNIT PAVERS BANDING
PVJ		PAVING TYPE J CONCRETE UNIT PAVERS ON PEDESTAL
PVK		PAVING TYPE K TRAFFICABLE INSITU CONCRETE PAVING TO ENGINEERS SPECIFICATION

MATERIALS & FINISHES PLAN - EDGES AND WALLS

REFER TO FINISHES SCHEDULE AND LANDSCAPE SPECIFICATION

SE1		STEEL EDGE REFER TO SPECIFICATION
SE2		STEEL EDGE ON STRUCTURAL SLAB REFER TO SPECIFICATION
W1		CORTEN STEEL EDGE FIXED TO BLOCKWORK HOB REFER TO DETAIL
W2		SANDSTONE LOG WALL REFER TO SPECIFICATION
W3		RENDERED PAINTED CONCRETE BLOCKWORK RETAINING WALL REFER TO ENGINEERS SPECIFICATION
W4.1		INSITU CONCRETE WALL REFER TO ENGINEERS DETAILS
W4.2		INSITU CONCRETE WALL ON STRUCTURAL SLAB REFER TO ENGINEERS DETAILS
W4.3		INSITU CONCRETE WALL KICK RAIL REFER TO ENGINEERS DETAILS

MATERIALS & FINISHES PLAN - STAIRS

REFER TO FINISHES SCHEDULE AND LANDSCAPE SPECIFICATION

ST1		STAIR TYPE 1 INSITU CONCRETE
ST2		STAIR TYPE 2 INSITU CONCRETE
ST3		STAIR TYPE 3 INSITU CONCRETE

MATERIALS & FINISHES PLAN - KERB RAMPS

REFER TO FINISHES SCHEDULE AND LANDSCAPE SPECIFICATION

PR1		PEDESTRIAN PRAM RAMP 1 INSITU CONCRETE TO COUNCIL STANDARD
PR2		PEDESTRIAN PRAM RAMP 2 PAVING TYPE B.2

MATERIALS & FINISHES PLAN - HANDRAILS, BALUSTRADES AND ANCILLIARIES

REFER TO FINISHES SCHEDULE AND LANDSCAPE SPECIFICATION

HR1		HANDRAIL TYPE 1 REFER TO SPECIFICATION
TI		TACTILE INDICATOR REFER TO SPECIFICATION

MATERIALS & FINISHES PLAN - HANDRAILS, BALUSTRADES AND ANCILLIARIES

REFER TO FINISHES SCHEDULE AND LANDSCAPE SPECIFICATION

SS		CUSTOM SHADE STRUCTURE TO ARCHITECTS DETAILS
BE1		BENCH TYPE 1 RADIUS VARIED REFER SPECIFICATION
BE2		BENCH TYPE 2 LENGTH VARIED REFER SPECIFICATION
BE3		BENCH TYPE 3 AMPHITHEATRE REFER SPECIFICATION
BE4		BENCH TYPE 4 PECC COURTYARD REFER SPECIFICATION
TB1		TABLE TYPE 1.1 900MM RADIUS - FIXED TO CONCRETE SLAB
TB1		TABLE TYPE 1.2 900MM RADIUS - FIXED TO CONCRETE FOOTING
TB2		CAFE TABLE & CHAIRS REFER TO SPECIFICATION
PL		POST TOP LIGHT TO LIGHTING ENGINEER'S DETAIL
BL		BOLLARD LIGHT TO LIGHTING ENGINEER'S DETAIL
UL		UP LIGHT TO LIGHTING ENGINEER'S DETAIL
PP1		LARGE POT 1650 x 4 DISH (ROBERT PLUMB SWISS PEARL)
PP2		MEDIUM POT 1100 x 72 (THE BALCONY GARDEN MUFFIN TOP)
PP3		SMALL POT 80 x 68 (GARDEN LIFE CONTEMPORARY CYLINDER)
PP4		RECTANGULAR PLANTER REFER SPECIFICATION

MATERIALS & FINISHES PLAN - SOFTWORKS

REFER TO LANDSCAPE SPECIFICATION

TF		TURF REFER TO SPECIFICATION
MP1		MASS PLANTING IN NATURAL GROUND
MP2		MASS PLANTING ON SLAB
MP3		MASS PLANTING HYDRO SEED
MP4		ROOF TERRACE PLANTING ON SLAB
MP5		MOUNDED PLANTING ON SLAB
MP6		MASS PLANTING IN NATURAL GROUND IN LOW LIGHT CONDITIONS
MP7		MASS PLANTING PECC COURTYARD PLANTING MIX
TP1		TREE TYPE 1 REFER PLANTING AND SOFTWORKS DETAIL
TP2		TREE TYPE 2 REFER PLANTING AND SOFTWORKS DETAIL
TP3		TREE TYPE 3 STREET TREE TO RANDWICK COUNCIL STANDARD REFER TO PLANTING AND SOFTWORKS DETAIL

STATUS

FOR INFORMATION

NOTES

Check all dimensions and site conditions prior to commencement of any work, the purchasing or ordering of any materials, filling, plant services or equipment and the fabrication of any components.

Do not scale drawings - refer to figured dimensions only. Any discrepancies shall immediately be referred to the landscape architect for clarification.

All drawings may not be reproduced or distributed without prior permission from the landscape architect.



REV	DATE	AMENDMENTS
A	26/06/2018	PRELIMINARY TENDER
B	10/08/2018	DRAFT TENDER
C	20/08/2018	TENDER
D	31/08/18	TENDER
E	11/12/18	FOR INFORMATION
F	13/12/18	FOR INFORMATION

NOTE:
REFER TO THE SPECIFICATION SCHEDULE + DETAILS FOR DETAILED SELECTION INFORMATION.

REFER TO CIVIL ENGINEERS DRAWING FOR:
- LEVELS AND GRADING INFORMATION
- PIT AND PIPE LOCATIONS
- DRAINAGE POINTS AND FALLS

REFER TO ELECTRICAL ENGINEERS DRAWINGS FOR LIGHTING DETAIL.

NOT FOR CONSTRUCTION

ASPECT Studios™

ASPECT Studios Pty Ltd
Level 1, 75-80 George Street
Sydney NSW 2016 Australia
+61 2 9688 7182
www.aspectstudios.com
sydney@aspectstudios.com

CLIENT

LENDELEASE
Level 14, Tower Three
International Towers Sydney
Barangaroo NSW 2000

PROJECT

Randwick Hospital Campus

DRAWING

Legend

DRAWN	CHECKED	SCALE
TL/CK	SB/KL	N/A

DRAWING NO.	REVISION
S17032-LA-002	F



Planning & Environment

Issued under the Environmental Planning and Assessment Act 1979

Approved Application No. SSD 9113

granted on the 27 FEB 2019

Signed [Signature]

Sheet No. 32 of 67

PLANT SCHEDULE: TREES

ID	Botanical Name	Common Name	Scheduled Size	Qty	Spacing (mm)	Mature Height	Mature Spread
Trees							
AC	<i>Angophora costata</i>	Sydney Red Gum	100L	9	AS SHOWN	15 - 20m	6 - 10m
BI	<i>Banksia integrifolia</i>	Coastal Banksia	100L	27	AS SHOWN	5 - 10m	3.5 - 6m
BSe	<i>Banksia serrata</i>	Old Man Banksia	100L	15	AS SHOWN	5 - 10m	3.5 - 6m
BC	<i>Buckinghamia celsissima</i>	Ivory Curl Tree	100L	4	AS SHOWN	5 - 10m	3.5 - 6m
CaC	<i>Callistemon citrinus</i>	Lemon-scented Bottlebrush	100L	10	AS SHOWN	1.5 - 3m	1.2 - 2.0m
CoG	<i>Corymbia gummifera</i>	Red Bloodwood	100L	6	AS SHOWN	15 - 20m	3.5 - 6m
ERe	<i>Elaeocarpus reticulatus</i>	Blueberry Ash	100L	12	AS SHOWN	5 - 10m	3.5 - 6m
EH	<i>Eucalyptus haemastoma</i>	Scribbly Gum	100L	14	AS SHOWN	10 - 15m	6 - 10m
ER	<i>Eucalyptus robusta</i>	Swamp Mahogany, Bengaly	100L	8	AS SHOWN	25 - 30m	3.5 - 6m
LC	<i>Lophostemon confertus</i>	Brush Box	100L	16	AS SHOWN	20 - 25m	6 - 10m
MQ	<i>Metelouca quinqueraria</i>	Broad-leaved Paperbark	100L	13	AS SHOWN	10 - 15m	3.5 - 6m
TOTAL				134			

PLANT SCHEDULE: FEATURE SHRUBS

ID	Botanical Name	Common Name	Scheduled Size	Qty	Spacing (mm)	Mature Height	Mature Spread
Feature Shrubs							
AI	<i>Acacia longifolia</i>	Sydney Golden Wattle	200mm	6	AS SHOWN	0.9 - 1.5m	0.9 - 1.2m
CyC	<i>Cyathea cooperi</i>	Lacy Tree Fern	5L	7	AS SHOWN	10 - 15m	0.6 - 0.9m
De	<i>Doryanthes excelsa</i>	Gymea Lily, Giant Lily	5L	53	AS SHOWN	1.5 - 3m	1.2 - 2.0m
Dp	<i>Doryanthes palmeri</i>	Giant Spear Lily	5L	24	AS SHOWN	1.5 - 3m	1.2 - 2.0m
Mc	<i>Macrozamia communis</i>	Burrawang	300mm	9	AS SHOWN	1.5 - 3m	2.0 - 3.5m
TSp	<i>Telopea speciosissima</i>	Waratah	5L	29	AS SHOWN	1.5 - 3m	0.9 - 1.2m
TOTAL				128			

PLANT SCHEDULE: MIX 1 - 2958m2

Category / ID	Botanical Name	Common Name	Pot Size	Qty	Calliper	Mature Height	Mature Spread	Rate
Shrubs								
AI	<i>Acacia terminalis</i>	Sunshine Wattle	200mm	2945	N/A	0.9 - 1.5m	1.2 - 2.0m	11m2
BI	<i>Banksia sp. nodosa</i>	Banksia 'Birthday Candles'	Tube	2945	N/A	0.45 - 0.60m	1.2 - 2.0m	11m2
GF	<i>Grevillea barrowia</i>	Grevillea	200mm	2945	N/A	0.75 - 0.9m	1.2 - 1.5m	11m2
Lpc	<i>Leptospermum hybrid</i>	Pink Cascade	200mm	2945	N/A	.8m	1.2 - 1.5m	11m2
IBS	<i>Rhagodia spinosissima</i>	Saltbush, Fragrant Saltbush	200mm	2945	N/A	1.50 - 3m	0.6 - 0.9m	11m2
WT	<i>Westringia fruticosa 'Mund'</i>	Coastal Rosemary	200mm	2945	N/A	0.9 - 1.5m	0.9 - 1.2m	11m2
Total:				17670				
Grasses / Groundcovers								
BPe	<i>Banksia pedicularis</i>	Prostrate Banksia	Tube	2945	N/A	0.3 - 0.45m	0.6 - 1.2m	11m2
Ca	<i>Chrysanthemum apiculatum</i>	Yellow Buttons	Tube	2945	N/A	0.0 - 0.3m	0.3 - 0.6m	11m2
Co	<i>Cornus alba</i>	Correa	200mm	2945	N/A	0.45 - 0.6m	0.3 - 0.6m	11m2
Dr	<i>Dianella revoluta</i>	Spreading Flax Lily, Blueberry Lily, Blue Flax Lily	Tube	2945	N/A	0.75 - 0.9m	0.3 - 0.6m	11m2
Pp	<i>Poa polytricha</i>	Coast Tussock-grass	Tube	2945	N/A	0.75 - 0.9m	0.3 - 0.6m	11m2
Total:				14725				

PLANT SCHEDULE: MIX 2 - 1150m2

Category / ID	Botanical Name	Common Name	Pot Size	Qty	Calliper	Mature Height	Mature Spread	Rate / m
Shrubs								
AI	<i>Acacia terminalis</i>	Sunshine Wattle	200mm	795	N/A	0.9 - 1.5m	1.2 - 2.0m	11m2
BRe	<i>Banksia robusta</i>	Swamp Banksia, Large-leaf Bank	200mm	795	N/A	0.9 - 1.5m	1.2 - 2.0m	11m2
BI	<i>Banksia spinulosa</i>	Banksia 'Birthday Candles'	Tube	795	N/A	0.45 - 0.60m	1.2 - 2.0m	11m2
Lpc	<i>Leptospermum hybrid</i>	Pink Cascade	200mm	795	N/A	.8m	1.2 - 1.5m	11m2
Mic	<i>Microstylis ciliata</i>	Fringed Heath myrtle	200mm	795	N/A	0.6 - 0.75m	0.6 - 0.9m	11m2
Pg	<i>Philodendron glaucum</i>	Glorious Philodendron	200mm	795	N/A	1.5 - 3m	1.2 - 2.0m	11m2
Pl	<i>Pimelea linifolia</i>	Slender Rice-flower	200mm	795	N/A	0.45 - 0.6m	0.6 - 0.9m	11m2
Vp	<i>Veronica plumosa</i>	Burned Fallow Flower	200mm	795	N/A	0.90 - 1.80m	0.6 - 0.9m	11m2
WT	<i>Westringia fruticosa 'Mund'</i>	Coastal Rosemary	200mm	795	N/A	0.9 - 1.5m	0.9 - 1.2m	11m2
Total:				7155				
Grasses / Groundcovers								
BPe	<i>Banksia pedicularis</i>	Prostrate Banksia	Tube	795	N/A	0.3 - 0.45m	0.6 - 1.2m	11m2
Ca	<i>Cornus alba</i>	Correa	200mm	795	N/A	0.45 - 0.6m	0.3 - 0.6m	11m2
Dr	<i>Dianella revoluta</i>	Spreading Flax Lily, Blueberry Lily	Tube	795	N/A	0.75 - 0.9m	0.3 - 0.6m	11m2
Dre	<i>Dichondra repens</i>	Kidney Weed	Tube	795	N/A	0.0 - 0.3m	0.9 - 1.2m	11m2
Ss	<i>Senecio sororia</i>	Blue Chalk Sticks	200mm	795	N/A	0.3 - 0.45m	0.3 - 0.6m	11m2
Ttw	<i>Tetratheca tympholia white</i>	Black-eyed Susan	200mm	795	N/A	0.45 - 0.60m	0.3 - 0.6m	11m2
Vh	<i>Viola hederacea</i>			795	N/A	0.45 - 0.6m	0.3 - 0.6m	11m2
Total:				5565				

PLANT SCHEDULE: MIX 3 - 215m2

Category / ID	Botanical Name	Common Name	Pot Size	Qty	Calliper	Mature Height	Mature Spread	Rate / m
Shrubs								
As	<i>Asplenium australasicum</i>	Bird's nest fern	200mm	123	N/A	0.9 - 1.5m	2.0 - 3.5m	11m2
Bg	<i>Blechnum gibbum</i>	Silver Lady	200mm	123	N/A	0.75 - 0.9m	0.9 - 1.2m	11m2
Cl	<i>Calathea lancifolia</i>	Rattlesnake plant	200mm	123	N/A	1.5 - 3m	2.0 - 3.5m	11m2
Co	<i>Calceolaria esculenta 'Black Magic'</i>	Taro	200mm	123	N/A	0.75 - 0.9m	0.9 - 1.2m	11m2
Cr	<i>Clivia miniata</i>	Bush Lily	200mm	123	N/A	0.45 - 0.6m	0.3 - 0.6m	11m2
Cl	<i>Cordyline fruticosa 'Negra'</i>	Cordyline	200mm	123	N/A	1.5 - 3m	0.9 - 1.2m	11m2
Cl	<i>Clematis bulbosa 'maria'</i>	Fishbone prayer plant	200mm	123	N/A	0.30 - 0.45m	0.3 - 0.6m	11m2
Bl	<i>Iresine herbacea</i>	Blood leaf	200mm	123	N/A	0.75 - 0.9m	0.3 - 0.6m	11m2
Md	<i>Monstera deliciosa</i>	Fruit salad plant	200mm	123	N/A	1.5 - 3m	1.2 - 2.0m	11m2
Pg	<i>Philodendron glaucum</i>	Glorious Philodendron	200mm	123	N/A	1.5 - 3m	1.2 - 2.0m	11m2
Sm	<i>Sansevieria moonshine</i>	Mother-in-law tongue	200mm	123	N/A	0.3 - 1m	1.2 - 2.0m	11m2
Si	<i>Sansevieria trifasciata</i>	Snake plant	200mm	123	N/A	0.3 - 1m	1.2 - 2.0m	11m2
Total:				1476				
Grasses / Groundcovers								
Ar	<i>Alysic repens</i>	Blue, Wild Mint	200mm	123	N/A	0.0 - 0.3m	0.6 - 0.9m	11m2
Atc	<i>Alpinia caerulea</i>	Native Ginger	Tube	123	N/A	0.45 - 0.6m	0.3 - 0.6m	11m2
Br	<i>Bauera rubioides</i>	River Rose, Dog Rose	200mm	123	N/A	0.75 - 0.9m	1.2 - 2.0m	11m2
Cc	<i>Chlorophyllum comosum</i>	Spider plant	Tube	123	N/A	0.45 - 0.60m	0.3 - 0.6m	11m2
Cia	<i>Cissus antarctica</i>	Kangaroo Vine, Water Vine	Tube	75	N/A	3 - 5m	2.0 - 3.5m	11m2
Dre	<i>Dichondra repens</i>	Kidney Weed	Tube	123	N/A	0.0 - 0.3m	0.9 - 1.2m	11m2
Di	<i>Ophiopogon japonicus</i>	Mondo Grass	Tube	123	N/A	0.0 - 0.3m	0.0 - 0.3m	11m2
Tz	<i>Tradescantia virginica</i>	Soldierwort	Tube	123	N/A	0.45 - 0.6m	0.0 - 0.3m	11m2
Total:				936				

PLANT SCHEDULE: MIX 4 - Pots - 36m2

Category / ID	Botanical Name	Common Name	Pot Size	Qty	Calliper	Mature Height	Mature Spread	Rate / m
Shrubs								
As	<i>Asplenium australasicum</i>	Bird's nest fern	200mm	30	N/A	0.9 - 1.5m	2.0 - 3.5m	11m2
Bg	<i>Blechnum gibbum</i>	Silver Lady	200mm	25	N/A	0.75 - 0.9m	0.9 - 1.2m	11m2
Cl	<i>Calathea lancifolia</i>	Rattlesnake plant	200mm	4	N/A	1.5 - 3m	2.0 - 3.5m	11m2
Co	<i>Calceolaria esculenta 'Black Magic'</i>	Taro	200mm	25	N/A	0.75 - 0.9m	0.9 - 1.2m	11m2
Cr	<i>Clivia miniata</i>	Bush Lily	200mm	4	N/A	0.45 - 0.6m	0.3 - 0.6m	11m2
Cl	<i>Cordyline fruticosa 'Negra'</i>	Cordyline	200mm	4	N/A	1.5 - 3m	0.9 - 1.2m	11m2
Cl	<i>Clematis bulbosa 'maria'</i>	Fishbone prayer plant	200mm	25	N/A	0.30 - 0.45m	0.3 - 0.6m	11m2
Bl	<i>Iresine herbacea</i>	Blood leaf	200mm	4	N/A	0.75 - 0.9m	0.3 - 0.6m	11m2
Pz	<i>Philodendron 'Xanadu'</i>	Xanadu	300mm	25	N/A	0.3 - 1m	0.5 - 1m	11m2
Total:				146				
Grasses / Groundcovers								
Atc	<i>Alpinia caerulea</i>	Native Ginger	Tube	4	N/A	0.45 - 0.6m	0.3 - 0.6m	11m2
Dc	<i>Dianella caerulea 'Little Jess'</i>	Little Jess	Tube	18	N/A	0.45 - 0.6m	0.3 - 0.6m	11m2
Dre	<i>Dichondra repens</i>	Kidney Weed	Tube	4	N/A	0.0 - 0.3m	0.9 - 1.2m	11m2
Dsf	<i>Dichondra 'Silver Falls'</i>	Silver Falls	Tube	30	N/A	0.0 - 0.3m	0.9 - 1.2m	11m2
Lm	<i>Liriope muscari 'Just Right'</i>	Liriope	Tube	30	N/A	0.0 - 0.3m	0.0 - 0.3m	11m2
Nq	<i>Neomerica gracilis</i>	Walking Iris	Tube	18	N/A	0.75 - 0.9m	0.0 - 0.3m	11m2
Vh	<i>Viola hederacea</i>		Tube	30	N/A	0.45 - 0.6m	0.3 - 0.6m	11m2
Total:				134				

PLANT SCHEDULE: MIX 5 - 32m2

Category / ID	Botanical Name	Common Name	Pot Size	Qty	Calliper	Mature Height	Mature Spread	Rate / m
Grasses								
Fn	<i>Ficinia nodosa</i>	knobby club-rush	Tube	176	N/A	0.75 - 0.9m	0.0 - 0.3m	11m2
Lkt	<i>Lomandra longifolia 'Tanika'</i>	Spiny-headed mat rush	Tube	176	N/A	0.45 - 0.6m	0.6 - 0.9m	11m2
				0	N/A			11m2
Total:				352				

PLANT SCHEDULE: TURF/HYDROSEED

Category / ID	Botanical Name	Common Name	Sq/m
Turf			
	<i>Elymus repens</i>	Couch grass	1040m2
			2782m2

STATUS

DRAFT TENDER

NOTES

Check all dimensions and site conditions prior to commencement of any work, the purchasing or ordering of any materials, fitting, plant services or equipment and the fabrication of any components.

Do not scale drawings - refer to figured dimensions only. Any discrepancies shall immediately be referred to the landscape architect for clarification.

All drawings may not be reproduced or distributed without prior permission from the landscape architect.

WARNING



Spent on this drawing and approval only. The client is to be notified by the contractor prior to commencement of work.

REV DATE AMENDMENTS

A	10/06/18	DRAFT TENDER
B	21/06/18	TENDER
C	31/06/18	TENDER
D	13/07/18	TENDER
E	13/12/18	FOR INFORMATION

CONSULTANTS

ARCHITECT
BYN
255 Pitt St
Sydney NSW 2000
T +612 8297 7200

CIVIL ENGINEER
ACOR
1/33 Herbert St
St Leonards NSW 2065
T +612 9438 5098

NOTE:

REFER TO THE SPECIFICATION SCHEDULE + DETAILS FOR DETAILED SELECTION INFORMATION.

REFER TO CIVIL ENGINEERS DRAWING FOR:
- LEVELS AND GRADING INFORMATION
- PIT AND PIPE LOCATIONS
- DRAINAGE POINTS AND FALLS

REFER TO ELECTRICAL ENGINEERS
DRAWINGS FOR LIGHTING DETAIL.

NOT FOR CONSTRUCTION

ASPECT Studios™

ASPECT Studios Pty Ltd
Level 1, 78-80 George Street
Redfern NSW 2016 Australia
+61 2 9698 7182
www.aspect-studios.com
sydney@aspect-studios.com

CLIENT

LENDELEASE
Level 14, Tower Three
International Towers Sydney
Barangaroo NSW 2000

PROJECT

Randwick Hospital Campus

DRAWING

Planting Schedule

DRAWN: TL | CK CHECKED: SB | KL SCALE: @ A1 NTS

DRAWING NO: S17032-LA-350 REVISION: E



Planning & Environment


Issued under the Environmental Planning and Assessment Act 1979

Approved Application No. SSD 9113

granted on the 27 FEB 2019

Signed [Signature]

Sheet No. 33 of 67

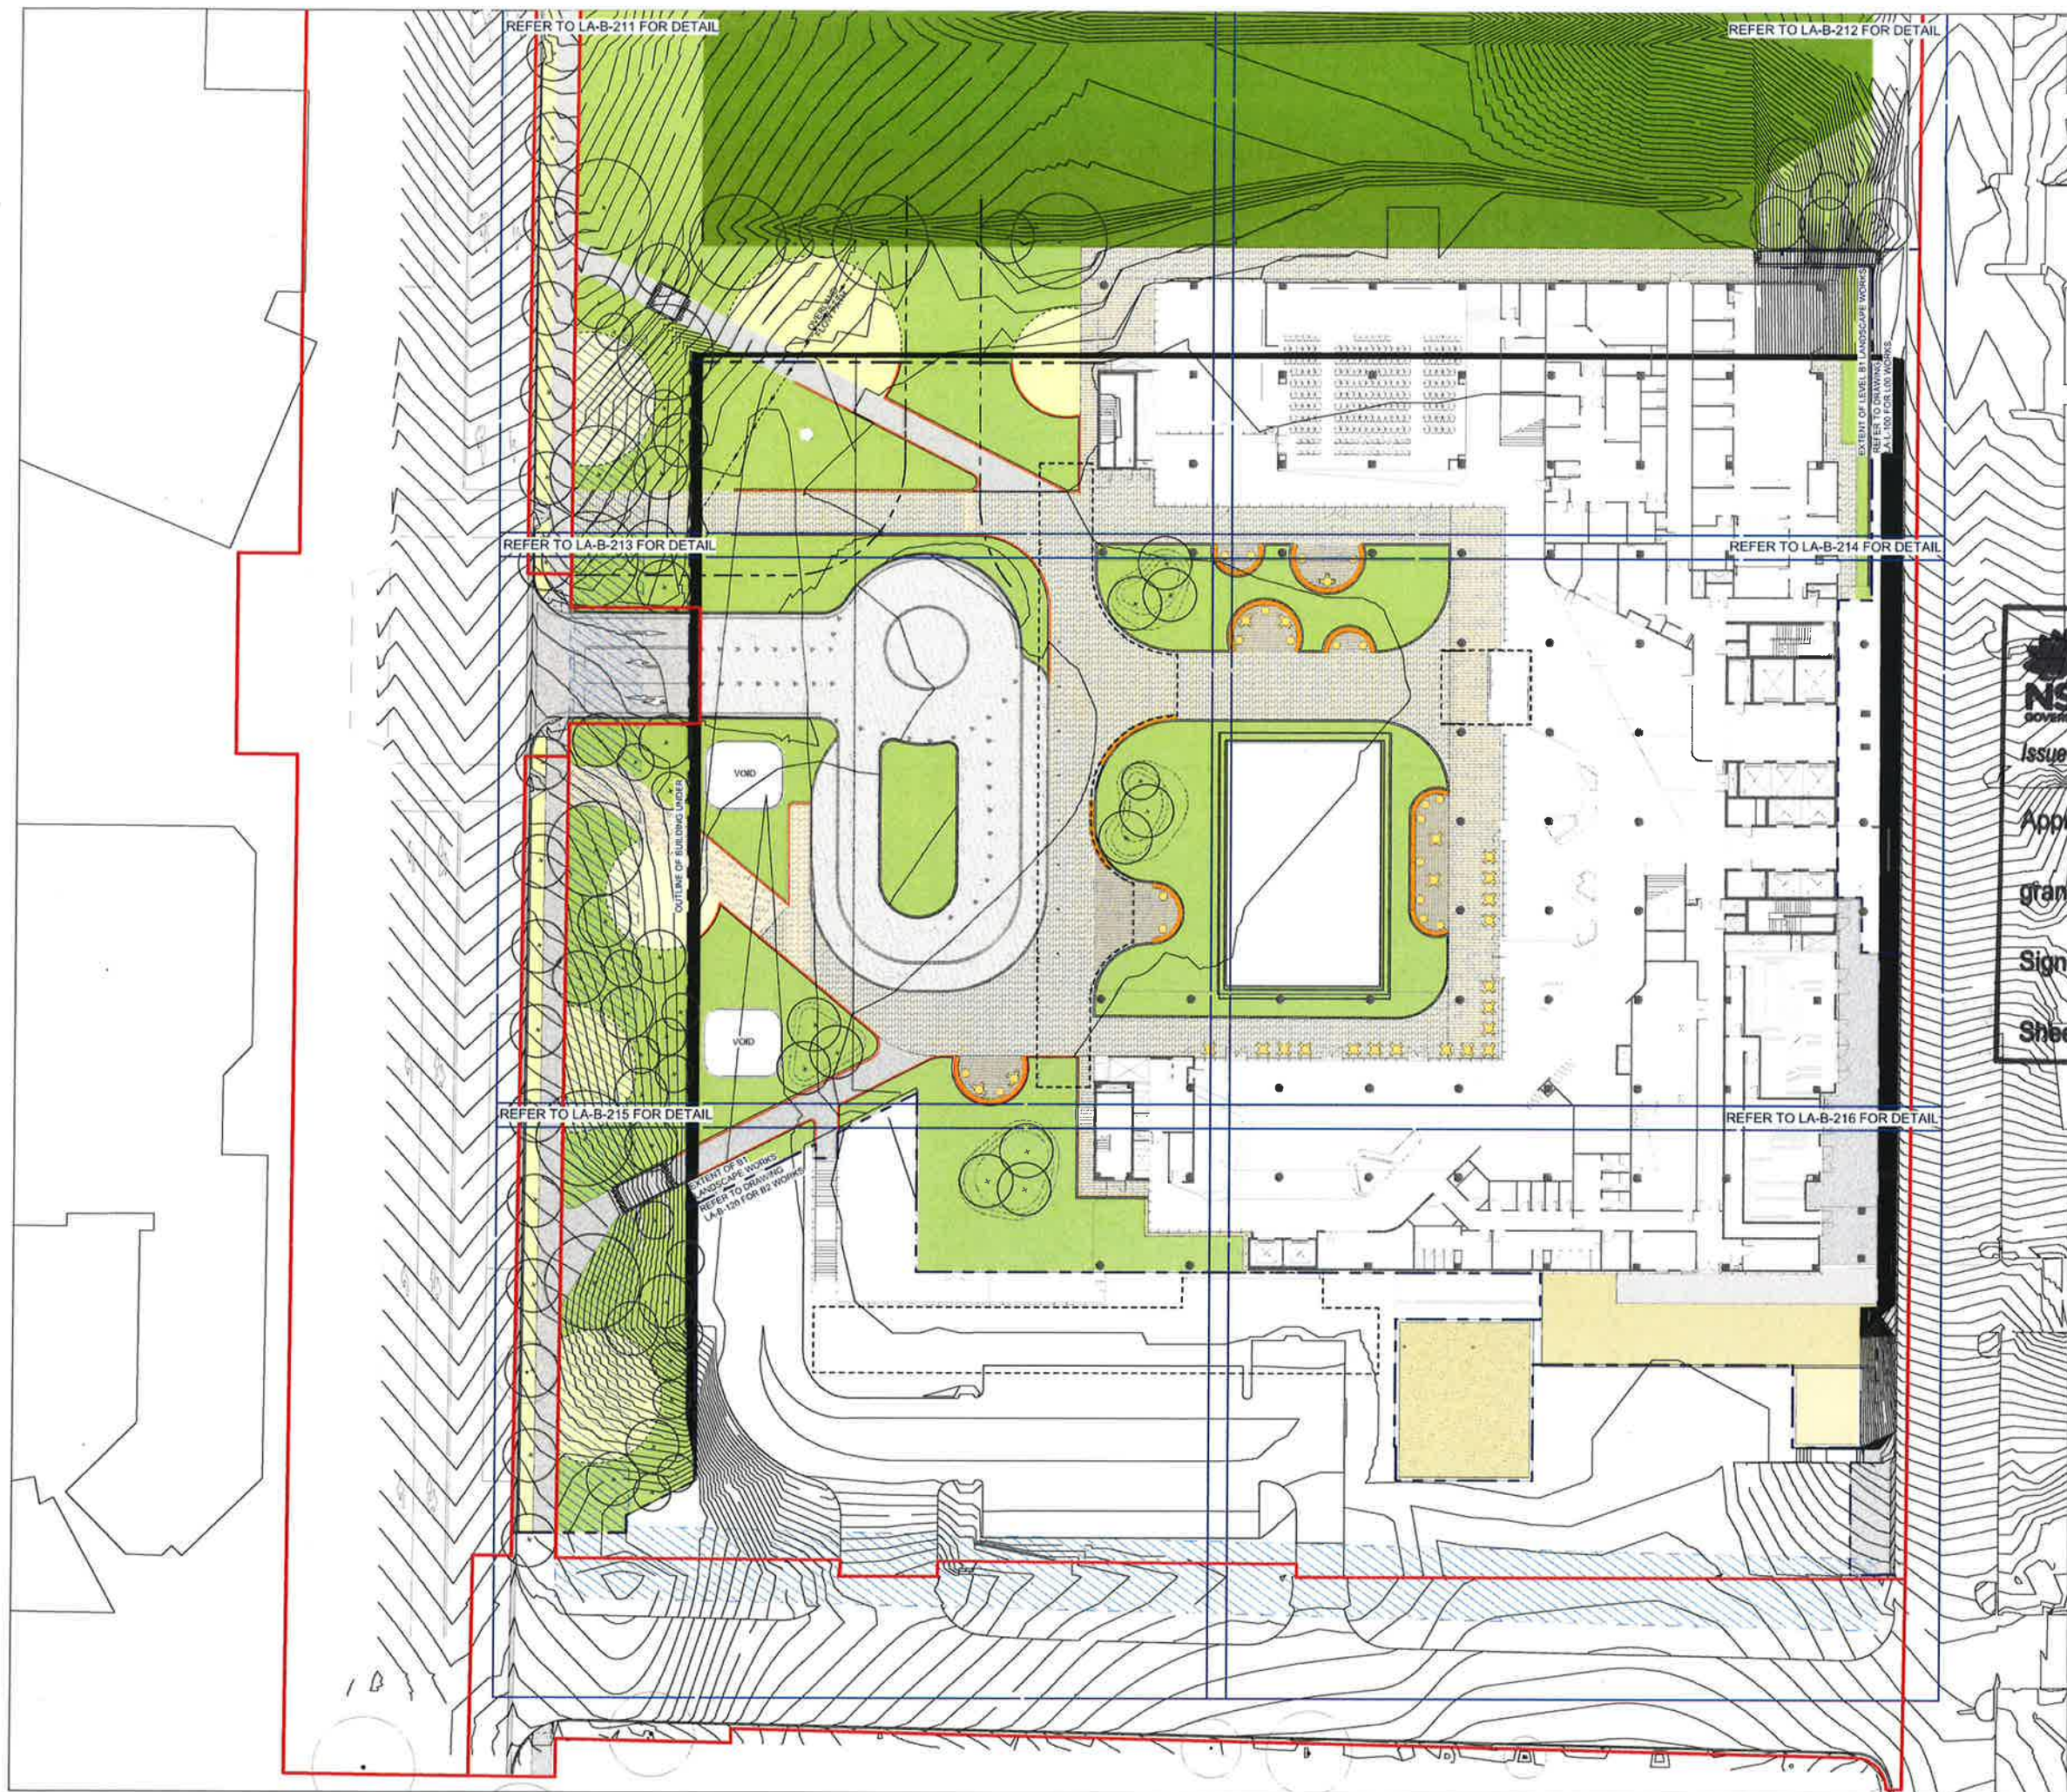

STATUS

FOR INFORMATION

NOTES

Check all dimensions and site conditions prior to commencement of any work, the purchasing or ordering of any materials, fitting, plant services or equipment and the fabrication of any components.

Do not scale drawings - refer to figured dimensions only. Any discrepancies shall immediately be referred to the landscape architect for clarification.

All drawings may not be reproduced or distributed without prior permission from the landscape architect.

WARNING



Significant known on this drawing are approximate only. The actual location is to be confirmed on site by contractor prior to commencement of work.

REV	DATE	AMENDMENTS
A	26/05/2018	PRELIMINARY TENDER
B	10/08/2018	DRAFT TENDER
C	08/08/2018	FOR COORDINATION
D	20/08/2018	TENDER
E	31/8/18	TENDER
F	4/9/18	TENDER
G	13/12/18	FOR INFORMATION



Planning & Environment

Issued under the Environmental Planning and Assessment Act 1979

Approved Application No. SSD 9113

granted on the 27 FEB 2019

Signed [Signature]

Sheet No. 34 of 67

NOTE:
REFER TO THE SPECIFICATION SCHEDULE + DETAILS FOR DETAILED SELECTION INFORMATION.

REFER TO CIVIL ENGINEERS DRAWING FOR:
- LEVELS AND GRADING INFORMATION
- PIT AND PIPE LOCATIONS
- DRAINAGE POINTS AND FALLS

REFER TO ELECTRICAL ENGINEERS DRAWINGS FOR LIGHTING DETAIL.

NOT FOR CONSTRUCTION

ASPECT Studios™

ASPECT Studios Pty Ltd
Level 1, 79-81 George Street,
Sydney NSW 2016 Australia
+61 2 9639 7182
www.aspect-studios.com
sydney@aspect-studios.com

CLIENT

LENDELEASE
Level 14, Tower Three
International Towers Sydney
Barangaroo NSW 2000

PROJECT


Randwick Hospital Campus

DRAWING

General Arrangement Plan Level B1
Sheet 2 of 6

DRAWN: TL | CK CHECKED: JH | KL SCALE: 8: A1 1:300

DRAWING NO: S17032-LA-B-110 REVISION: G

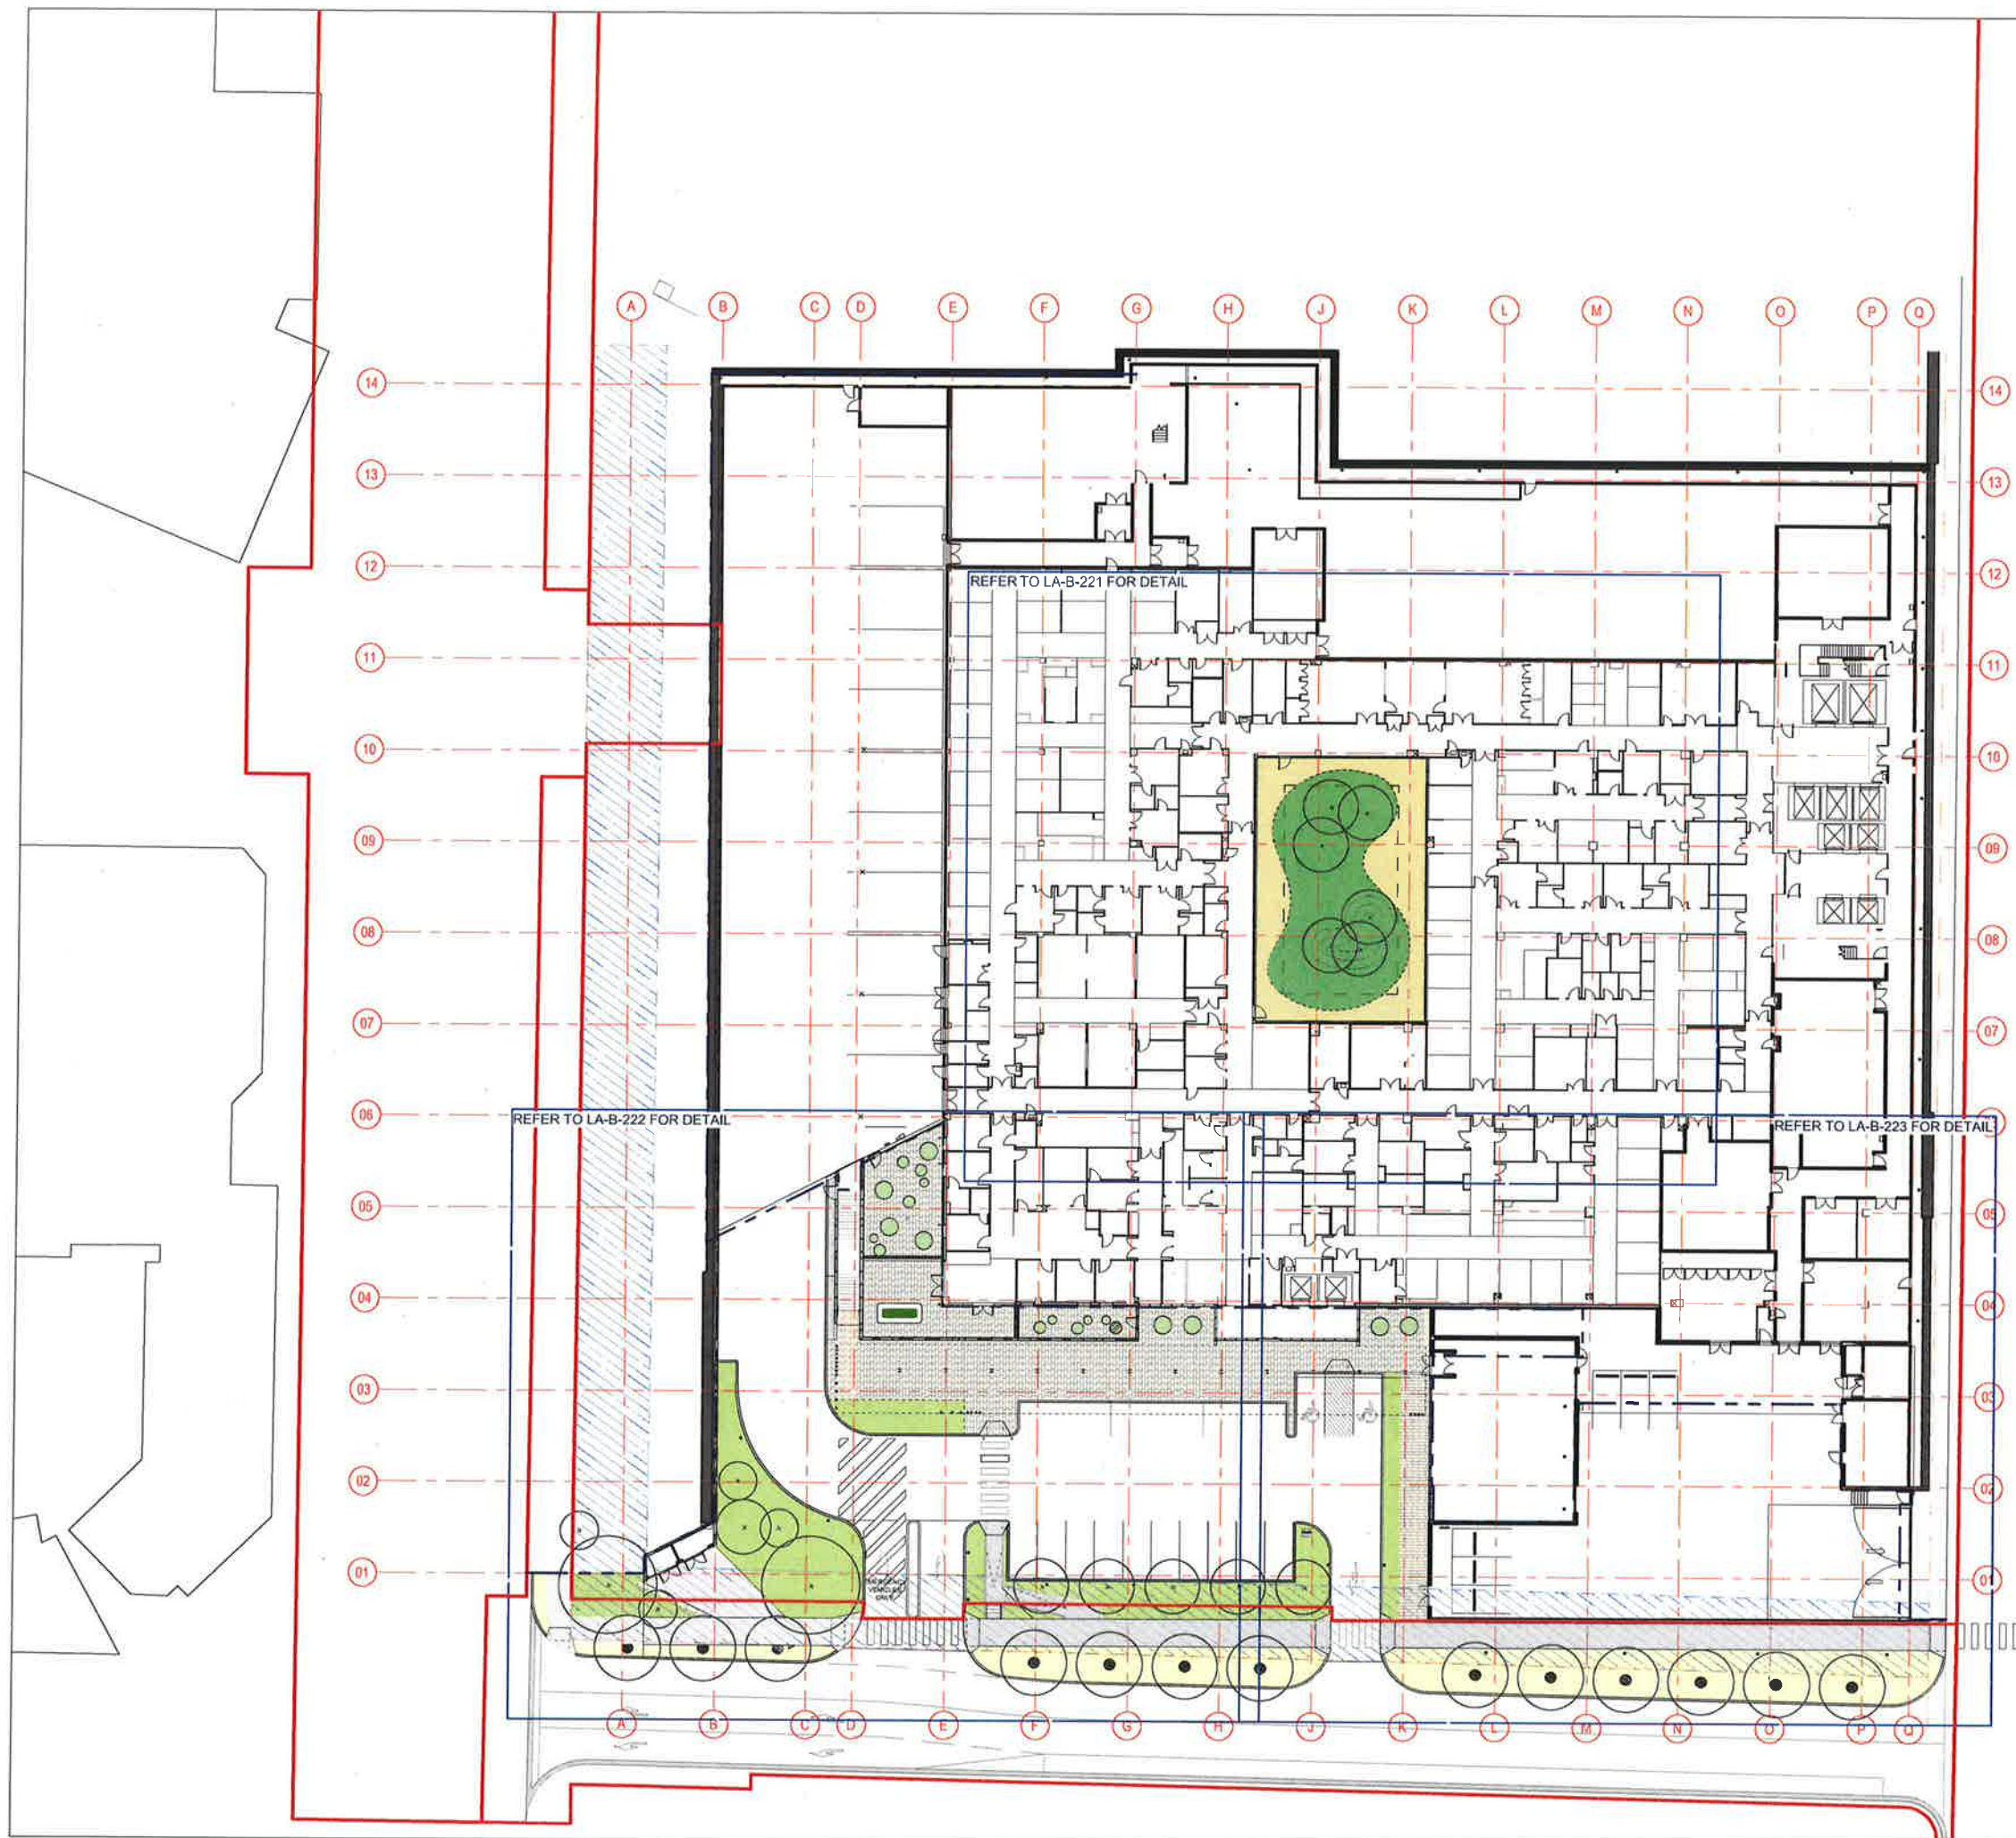

STATUS: N

FOR INFORMATION

NOTES:

Check all dimensions and site conditions prior to commencement of any work, the purchasing or ordering of any materials, fitting, plant services or equipment and the fabrication of any components.

Do not scale drawings - refer to figured dimensions only. Any discrepancies shall immediately be referred to the landscape architect for clarification.

All drawings may not be reproduced or distributed without prior permission from the landscape architect.

WARNING:

DIAL BEFORE YOU DIG
www.1100.com.au

Services shown on this drawing are approximate only. This caveat is to be confirmed on-site by contractor prior to commencement of work.

REV	DATE	AMENDMENTS
A	26/06/2018	PRELIMINARY TENDER
B	10/08/2018	DRAFT TENDER
C	08/09/2018	FOR COORDINATION
D	20/08/2018	TENDER
E	31/08/18	TENDER
F	22/11/18	FOR COORDINATION
G	11/12/18	FOR INFORMATION
H	13/12/18	FOR INFORMATION

NSW GOVERNMENT | **Planning & Environment**

Issued under the Environmental Planning and Assessment Act 1979

Approved Application No. SSD 9113

granted on the 27 FEB 2019

Signed slw

Sheet No. 35 of 67

NOTE:
REFER TO THE SPECIFICATION SCHEDULE + DETAILS FOR DETAILED SELECTION INFORMATION.

REFER TO CIVIL ENGINEERS DRAWING FOR:
- LEVELS AND GRADING INFORMATION
- PIT AND PIPE LOCATIONS
- DRAINAGE POINTS AND FALLS

REFERTO ELECTRICAL ENGINEERS DRAWINGS FOR LIGHTING DETAIL.

NOT FOR CONSTRUCTION

ASPECT Studios™

ASPECT Studios Pty Ltd
Level 1, 78-80 George Street
Sydney NSW 2016 Australia
+61 2 9559 7182
www.aspect-studios.com
sydney@aspect-studios.com

CLIENT
LENDELEASE
Level 14, Tower Three
International Towers Sydney
Barangaroo NSW 2000

PROJECT
Randwick Hospital Campus

DRAWING
General Arrangement Plan Level B2
Sheet 1 of 6

DRAWN	CHECKED	SCALE
TL CK	JH KL	1:300
DRAWING NO.		REVISION
S17032-LA-B-120		H



Planning &
Environment

Issued under the Environmental Planning and Assessment Act 1979

Approved Application No. SSD 9113

granted on the 27 FEB 2019

Signed [Signature]

Sheet No. 36 of 67

STATUS

FOR INFORMATION

NOTES

Check all dimensions and site conditions prior to commencement of any work, the purchasing or ordering of any materials, fitting, plant services or equipment and the fabrication of any components.

Do not scale drawings - refer to figured dimensions only. Any discrepancies shall immediately be referred to the landscape architect for clarification.

All drawings may not be reproduced or distributed without prior permission from the landscape architect.

WARNING




Services shown on this drawing are general only. The actual location is to be confirmed by a contractor prior to commencement of work.

REV	DATE	AMENDMENTS
A	10/08/18	DRAFT TENDER
B	20/08/18	TENDER
C	31/08/18	TENDER
D	13/12/18	FOR INFORMATION

CONSULTANTS

ARCHITECT
BVN
255 Pitt St
Sydney NSW 2000
T +612 8287 7200

CIVIL ENGINEER
ACOR
1/33 Herbert St
St Leonards NSW 2065
T +612 9438 5098

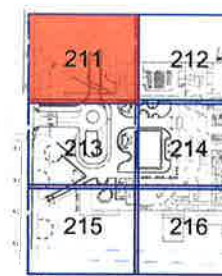

NOTE:
REFER TO THE SPECIFICATION SCHEDULE +
DETAILS FOR DETAILED SELECTION
INFORMATION.

REFER TO CIVIL ENGINEERS DRAWING FOR:
- LEVELS AND GRADING INFORMATION
- PIT AND PIPE LOCATIONS
- DRAINAGE POINTS AND FALLS

REFER TO ELECTRICAL ENGINEERS
DRAWINGS FOR LIGHTING DETAIL.

NOT FOR CONSTRUCTION

ASPECT Studios™

ASPECT Studios Pty Ltd
Level 1, 78-80 George Street
Sydney NSW 2015 Australia
+61 2 9699 7182
www.aspectstudios.com
sydney@aspectstudios.com

CLIENT

LENLEASE
Level 14, Tower Three
International Towers Sydney
Barangaroo NSW 2000

PROJECT

Randwick Hospital Campus

DRAWING

Materials & Finishes Plan Level - B1
Sheet 4 of 16

DRAWN: TL/CK CHECKED: JH/KL SCALE: 1:100

DRAWING NO. S17032-LA-B-211 REVISION: D





Planning & Environment
Issued under the Environmental Planning and Assessment Act 1979

Approved Application No. SSD 9113
27 FEB 2019
granted on the
Signed EW
Sheet No. 37 of 67

STATUS

FOR INFORMATION

NOTES

Check all dimensions and site conditions prior to commencement of any work, the purchasing or ordering of any materials, filing, plant services or equipment and the fabrication of any components.

Do not scale drawings - refer to figured dimensions only. Any discrepancies shall immediately be referred to the landscape architect for clarification.

All drawings may not be reproduced or distributed without prior permission from the landscape architect.

WARNING



Services shown on this drawing are approximate only. The exact location of any services shown on site by contractor prior to commencement of work.

REV DATE AMENDMENTS

A 10/08/18 DRAFT TENDER

B 20/08/18 TENDER

C 31/08/18 TENDER

D 13/12/18 FOR INFORMATION

CONSULTANTS

ARCHITECT

BNV

255 Pitt St

Sydney NSW 2000

T +612 8297 7200

CIVIL ENGINEER

ACOR

1/33 Herbert St

St Leonards NSW 2065

T +612 9438 5098

NOTE:

REFER TO THE SPECIFICATION SCHEDULE + DETAILS FOR DETAILED SELECTION INFORMATION.

REFER TO CIVIL ENGINEERS DRAWING FOR:

- LEVELS AND GRADING INFORMATION

- PIT AND PIPE LOCATIONS

- DRAINAGE POINTS AND FALLS

REFERTO ELECTRICAL ENGINEERS DRAWINGS FOR LIGHTING DETAIL.

NOT FOR CONSTRUCTION

ASPECT Studios™

ASPECT Studios Pty Ltd

Level 1, 78-80 George Street

Randwick NSW 2016 Australia

+61 2 9599 7182

www.aspect-studios.com

sydney@aspect-studios.com

CLIENT

LENDELEASE

Level 14, Tower Three

International Towers Sydney

Barangaroo NSW 2000

PROJECT

Randwick Hospital Campus

DRAWING

Materials & Finishes Plan Level - B1

Sheet 5 of 16

DRAWN

CHECKED

SCALE @: A1

TL JCK

JH JKL


1:100

DRAWING NO:

REVISION

S17032-LA-B-212

D

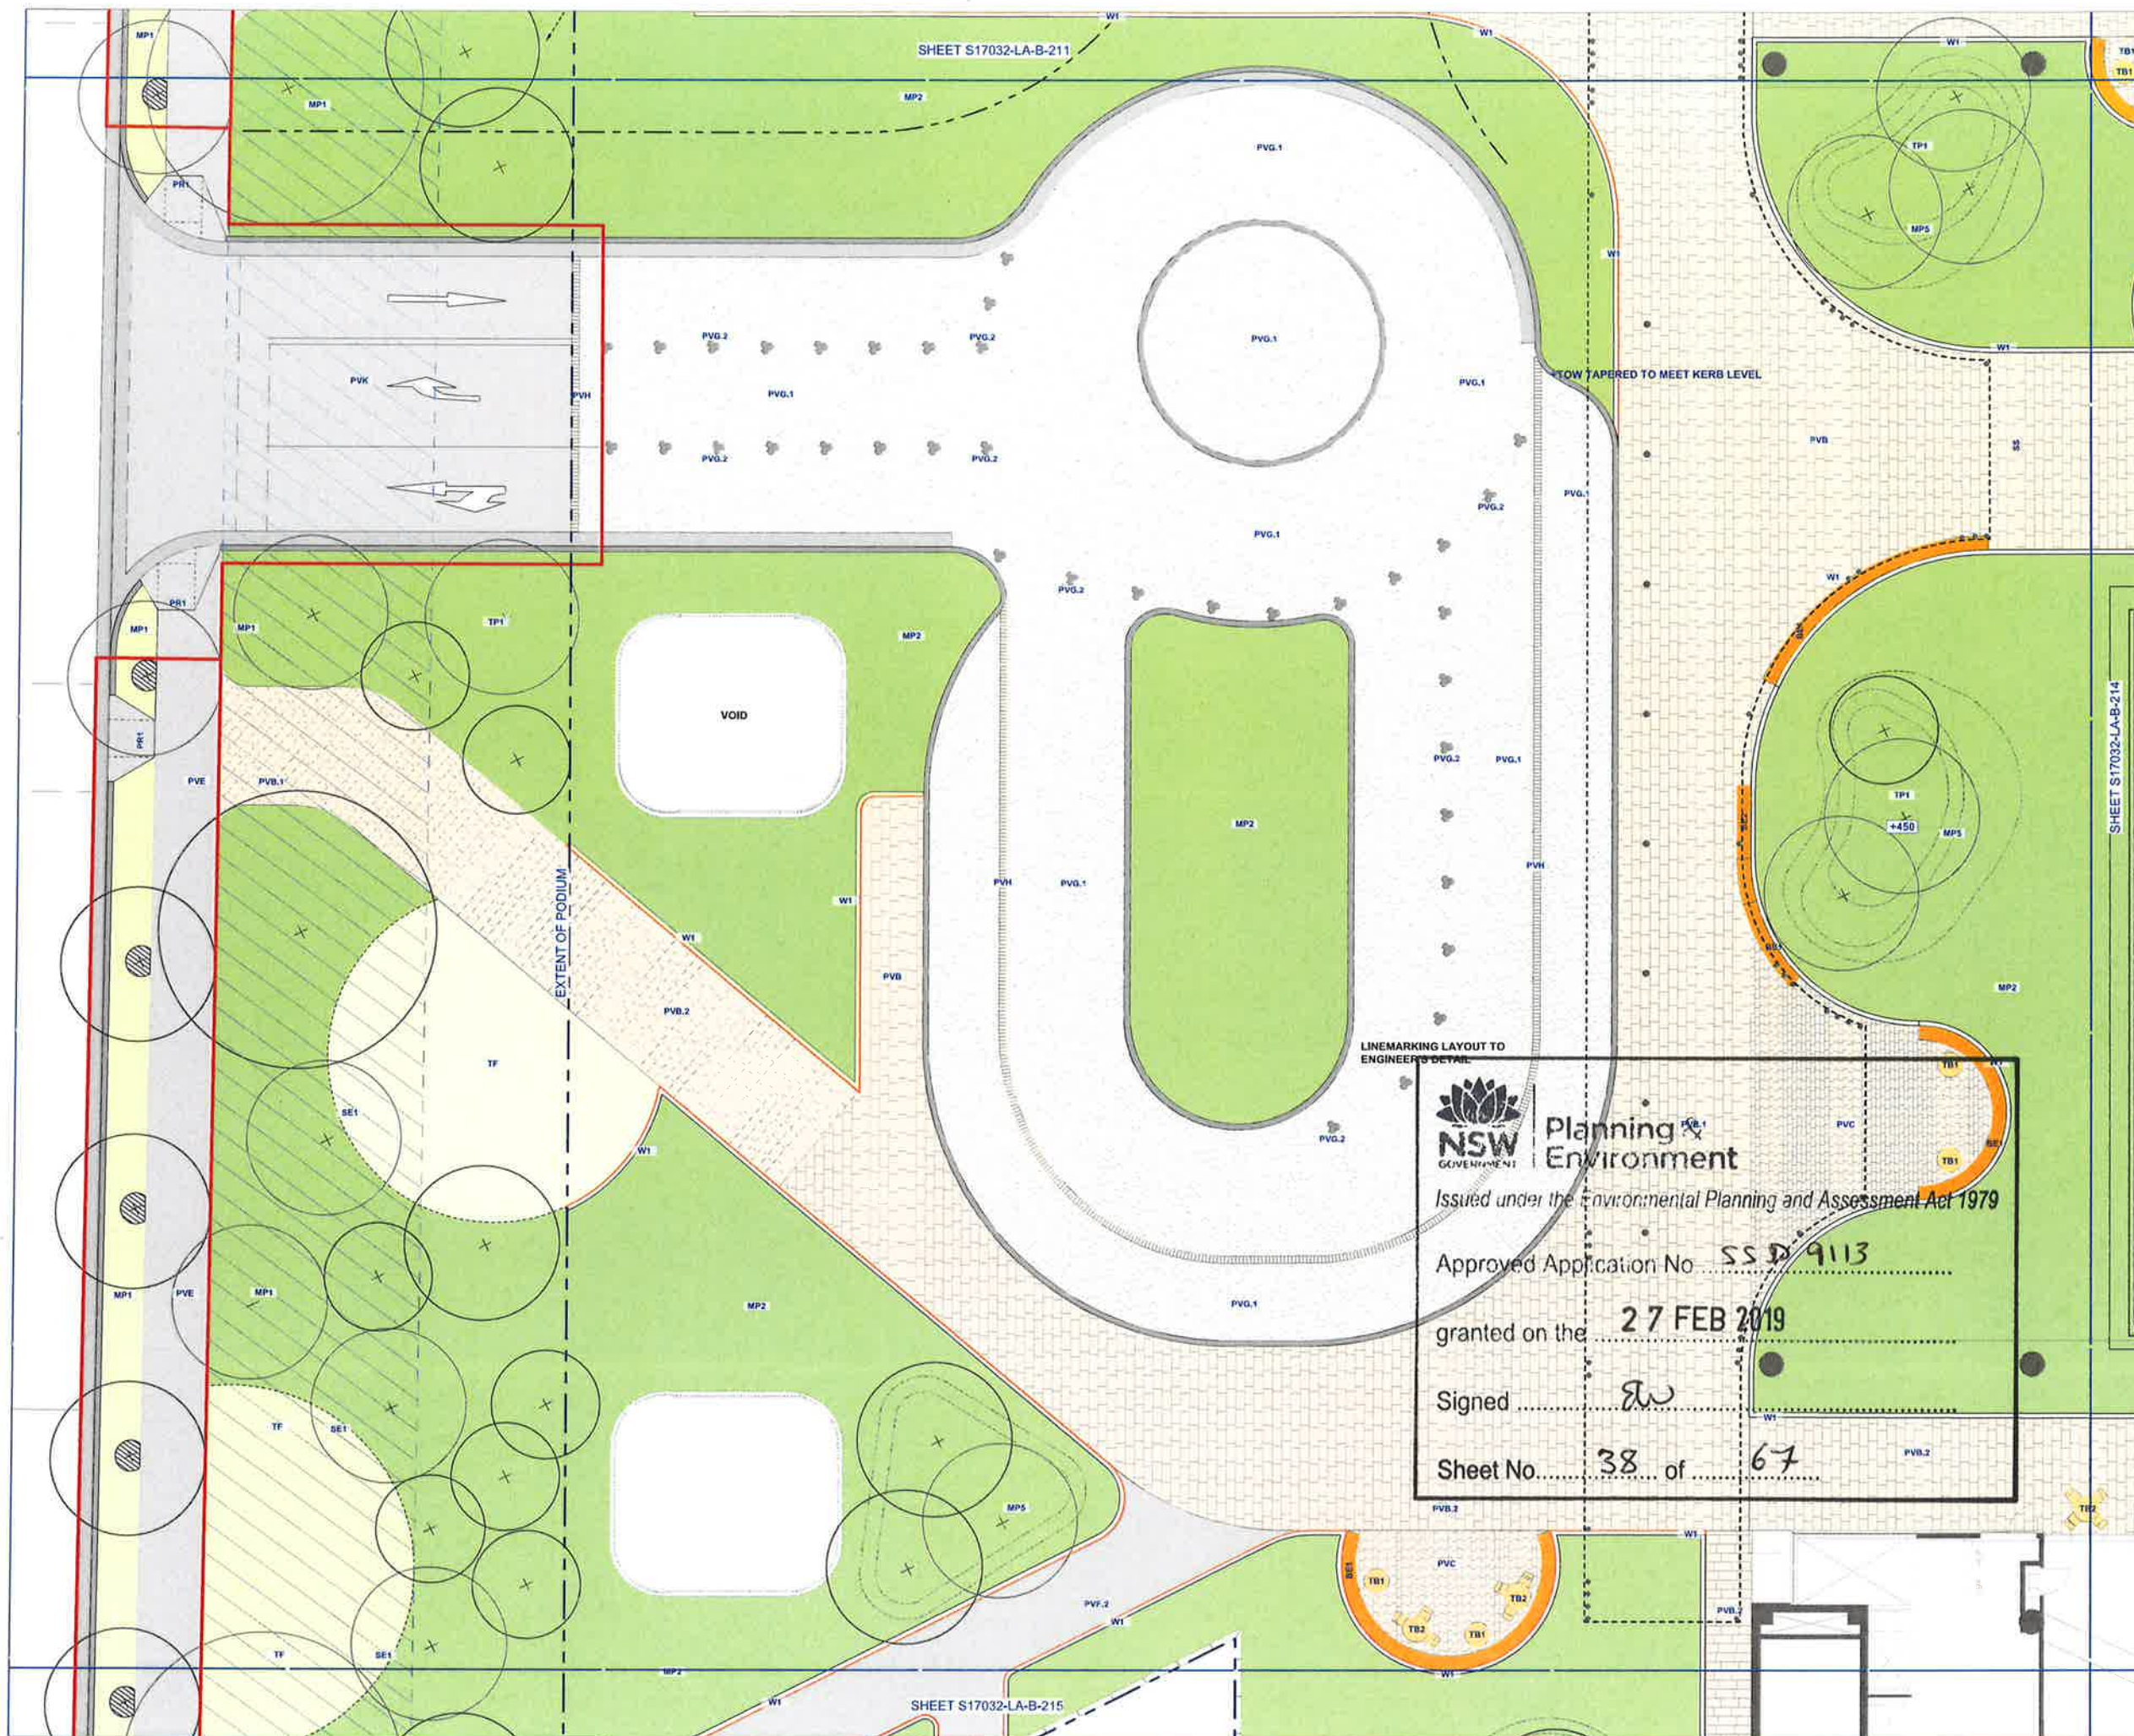

STATUS

FOR INFORMATION

NOTES

Check all dimensions and site conditions prior to commencement of any work, the purchasing or ordering of any materials, fitting, plant services or equipment and the fabrication of any components.

Do not scale drawings - refer to figured dimensions only. Any discrepancies shall immediately be referred to the landscape architect for clarification.

All drawings may not be reproduced or distributed without prior permission from the landscape architect.

WARNING

DIAL BEFORE YOU DIG
www.1100.com.au

Services shown on this drawing are approximate only. The exact location is to be confirmed on site by contractors prior to commencement of work.

REV	DATE	AMENDMENTS
A	10/08/18	DRAFT TENDER
B	20/08/18	TENDER
C	31/08/18	TENDER
D	4/09/18	TENDER
E	12/12/18	FOR INFORMATION

CONSULTANTS

ARCHITECT BVN 255 Pitt St Sydney NSW 2000 T +612 8287 7200	CIVIL ENGINEER ACOR 1/33 Herbert St St Leonards NSW 2065 T +612 9438 5098
---	--

NOTE:

REFER TO THE SPECIFICATION SCHEDULE + DETAILS FOR DETAILED SELECTION INFORMATION.

REFER TO CIVIL ENGINEERS DRAWING FOR:

- LEVELS AND GRADING INFORMATION
- PIT AND PIPE LOCATIONS
- DRAINAGE POINTS AND FALLS

REFER TO ELECTRICAL ENGINEERS DRAWINGS FOR LIGHTING DETAIL.

NOT FOR CONSTRUCTION

ASPECT Studios™

ASPECT Studios Pty Ltd
Level 1, 78-80 George Street
Sydney NSW 2016 Australia
+61 2 9599 7182
www.aspect-studios.com
sydney@aspect-studios.com

CLIENT

LENDLEASE
Level 14, Tower Three
International Towers Sydney
Barangaroo NSW 2000

PROJECT

Randwick Hospital Campus

DRAWING


Materials & Finishes Plan Level - B1
Sheet 6 of 16

DRAWN	CHECKED	SCALE @ A1
TL CK	JH KL	1:100

DRAWING NO. S17032-LA-B-213

REVISION

E

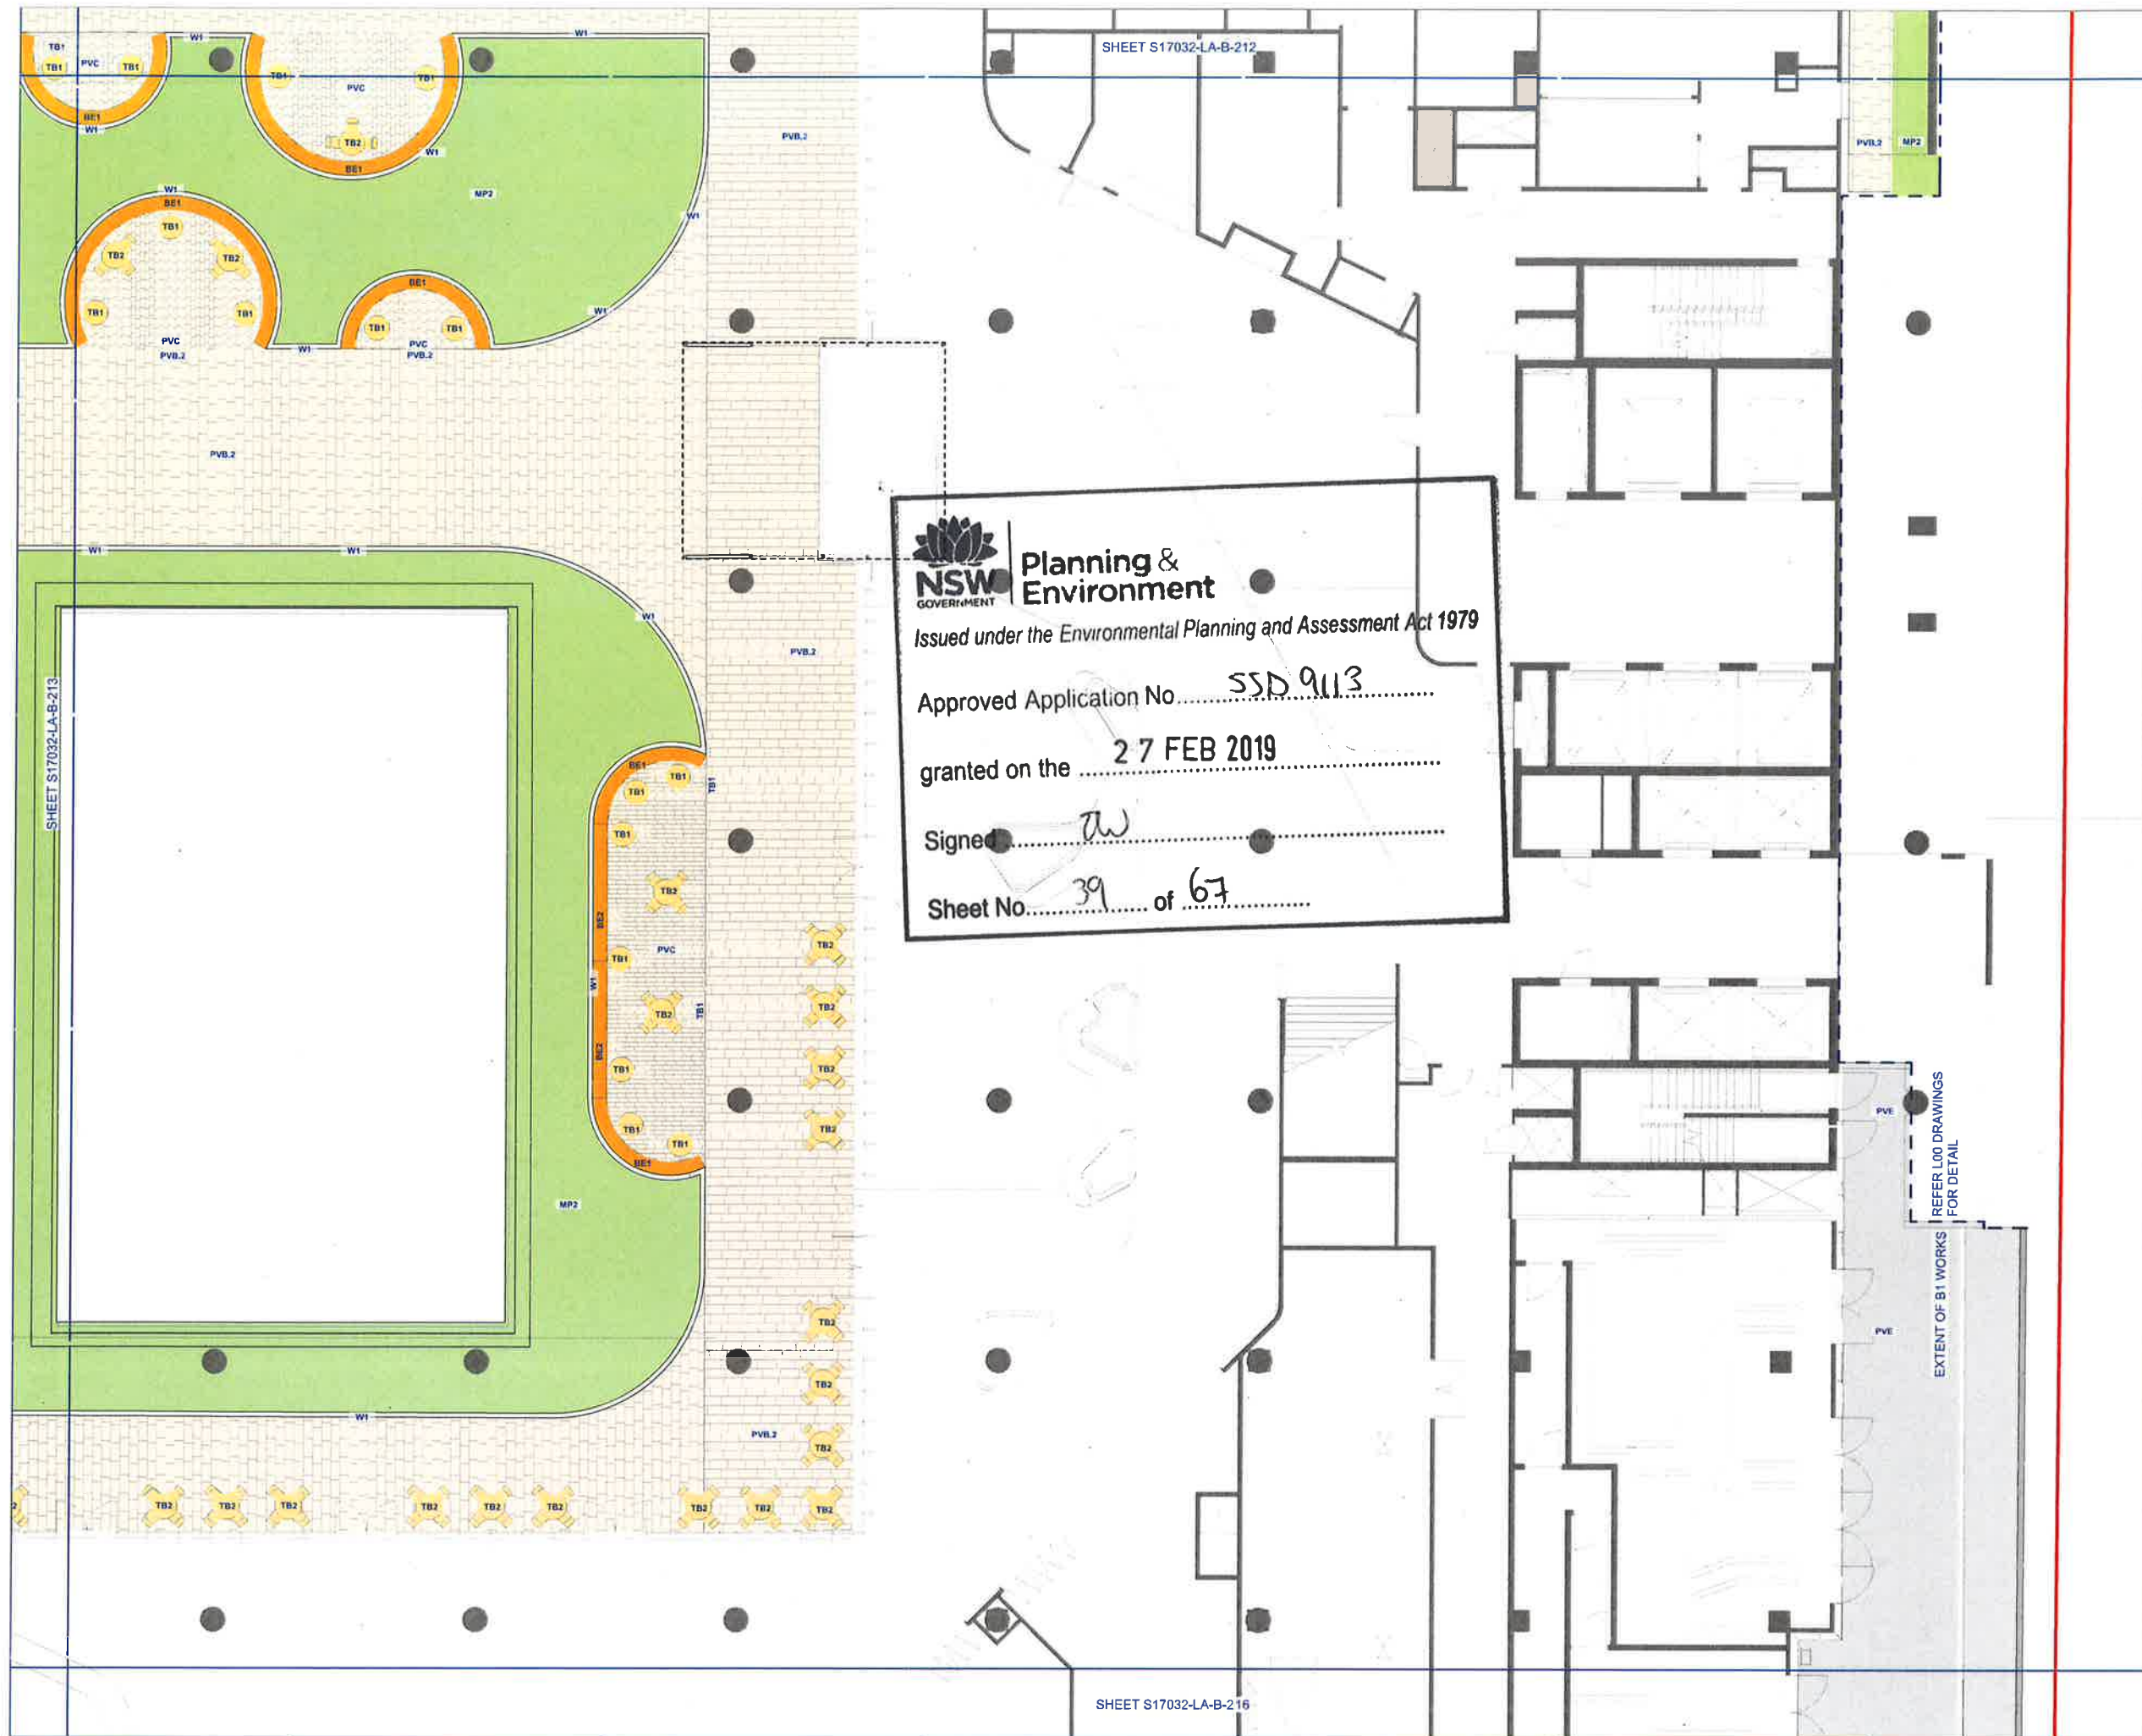

STATUS

FOR INFORMATION

NOTES

Check all dimensions and site conditions prior to commencement of any work, the purchasing or ordering of any materials, fitting, plant services or equipment and the fabrication of any components.

Do not scale drawings - refer to figured dimensions only. Any discrepancies shall immediately be referred to the landscape architect for clarification.

All drawings may not be reproduced or distributed without prior permission from the landscape architect.

WARNING



Sanctions, Minister and this drawing are approximate only. The exact local on is to be confirmed on site by contractor prior to commencement of work.

REV	DATE	AMENDMENTS
A	10/08/18	DRAFT TENDER
B	20/08/18	TENDER
C	31/08/18	TENDER
D	13/12/18	FOR INFORMATION

CONSULTANTS

ARCHITECT

BNV

255 Pitt St

Sydney NSW 2000

T +612 8297 7200


CIVIL ENGINEER

ACOR

1/33 Herbert St

St Leonards NSW 2065

T +612 9436 5098

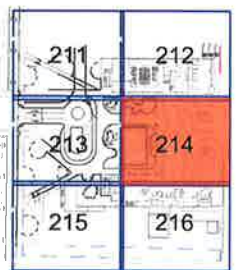

NOTE:

REFER TO THE SPECIFICATION SCHEDULE + DETAILS FOR DETAILED SELECTION INFORMATION.

REFER TO CIVIL ENGINEERS DRAWING FOR:

- LEVELS AND GRADING INFORMATION

- PIT AND PIPE LOCATIONS

- DRAINAGE POINTS AND FALLS

REFER TO ELECTRICAL ENGINEERS DRAWINGS FOR LIGHTING DETAIL.

NOT FOR CONSTRUCTION

ASPECT Studios™

ASPECT Studios Pty Ltd

Level 1, 78-80 George Street

Redfern NSW 2016 Australia

+61 2 9688 7182

www.aspect-studios.com

ey@aspect-studios.com

CLIENT

LENDELEASE

Level 14, Tower Three

International Towers Sydney

Barangaroo NSW 2000

PROJECT

Randwick Hospital Campus


DRAWING

Materials & Finishes Plan Level - B1

Sheet 7 of 16

DRAWN	CHECKED	SCALE & A1
TL CK	JH KL	1:100

DRAWING NO.	REVISION
S17032-LA-B-214	D

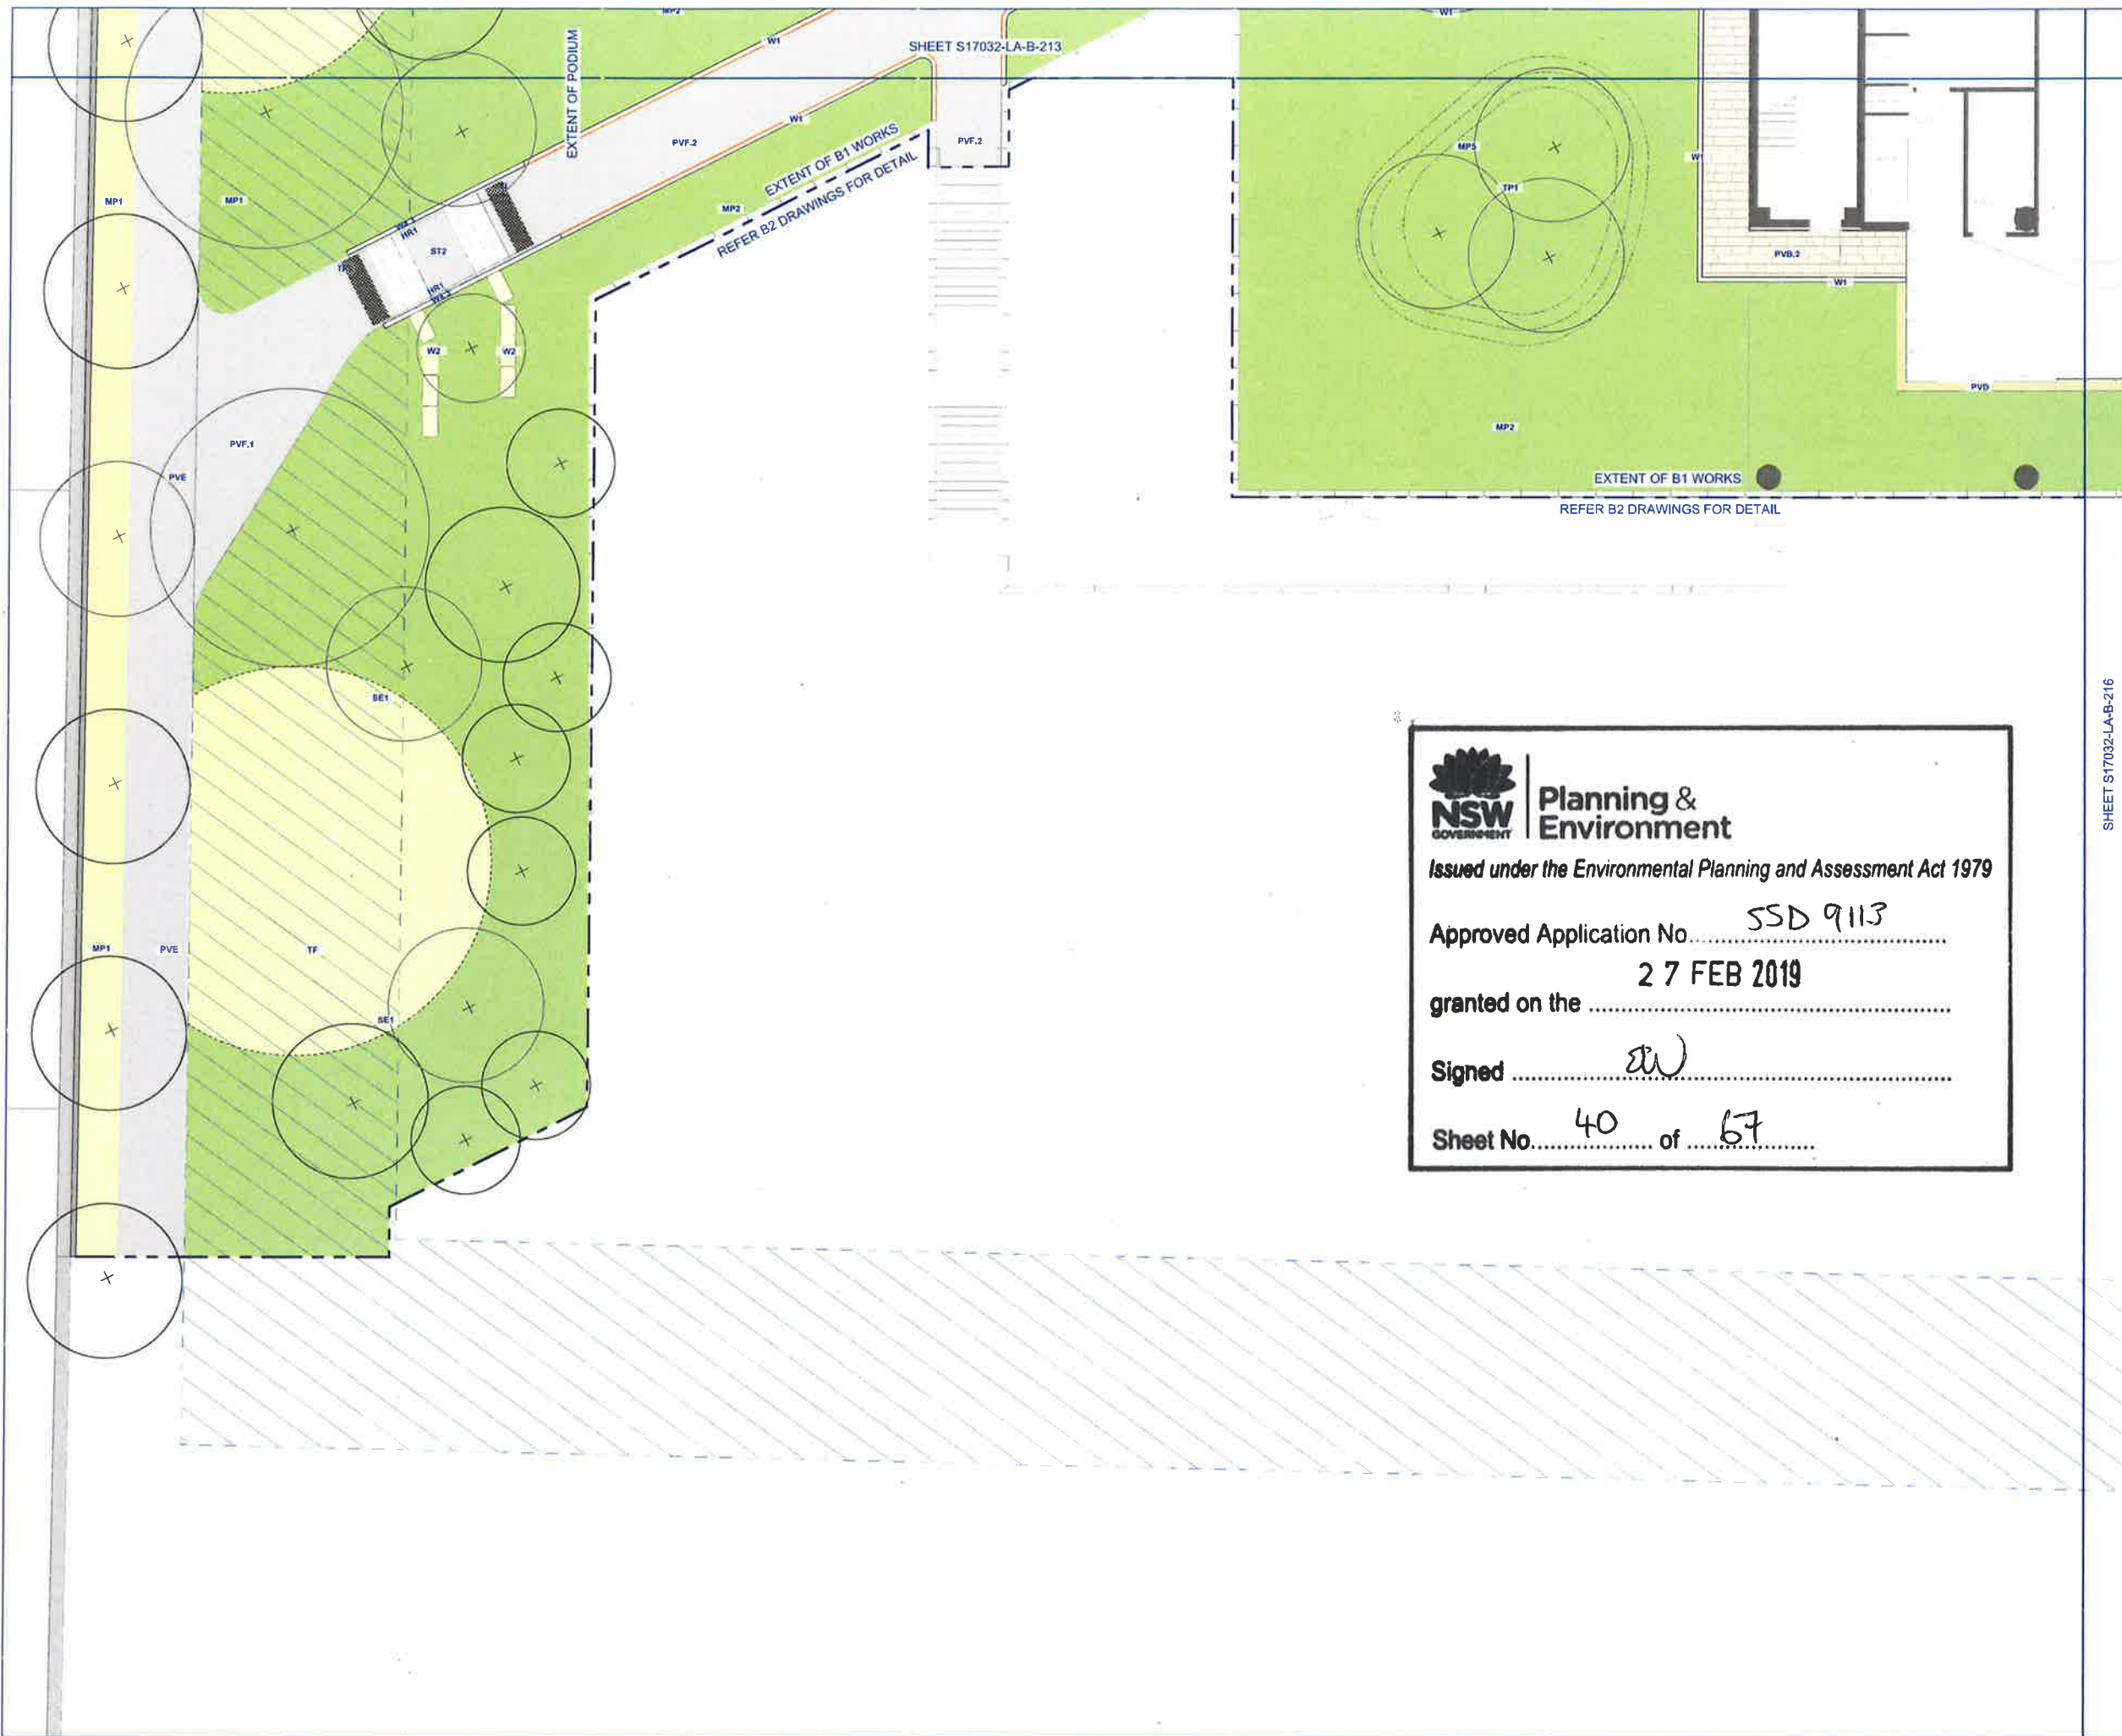

STATUS

FOR INFORMATION

NOTES

Check all dimensions and site conditions prior to commencement of any work. The purchaser or ordering of any materials, fitting, plant services or equipment and the fabrication of any components.

Do not scale drawings - refer to figured dimensions only. Any discrepancies shall immediately be referred to the landscape architect for clarification.

All drawings may not be reproduced or distributed without prior permission from the landscape architect.

WARNING

Services shown on this drawing are approximate only. The exact location is to be confirmed on site by contractor prior to commencement of work.

REV	DATE	AMENDMENTS
A	10/08/18	DRAFT TENDER
B	20/08/18	TENDER
C	31/08/18	TENDER
D	09/09/18	TENDER
E	13/12/18	FOR INFORMATION

CONSULTANTS

ARCHITECT

BNV
255 Pitt St
Sydney NSW 2000
T +612 8287 7200

CIVIL ENGINEER

ACOR
1/33 Herbert St
St Leonards NSW 2065
T +612 9438 5098

NOTE:

REFER TO THE SPECIFICATION SCHEDULE + DETAILS FOR DETAILED SELECTION INFORMATION.

REFER TO CIVIL ENGINEERS DRAWING FOR:
- LEVELS AND GRADING INFORMATION
- PIT AND PIPE LOCATIONS
- DRAINAGE POINTS AND FALLS

REFER TO ELECTRICAL ENGINEERS DRAWINGS FOR LIGHTING DETAIL.

NOT FOR CONSTRUCTION

ASPECT Studios™

ASPECT Studios Pty Ltd
Level 1, 78-80 George Street
Sydney NSW 2016 Australia
+61 2 9599 7182
www.aspectstudios.com
sydney@aspectstudios.com

CLIENT

LENDELEASE
Level 14, Tower Three
International Towers Sydney
Barangaroo NSW 2000

PROJECT


Randwick Hospital Campus

DRAWING

Materials & Finishes Plan Level - B1
Sheet 8 of 16

DRAWN	CHECKED	SCALE & A1
TL CK	SB KL	1:100

DRAWING NO.	REVISION
S17032-LA-B-215	E

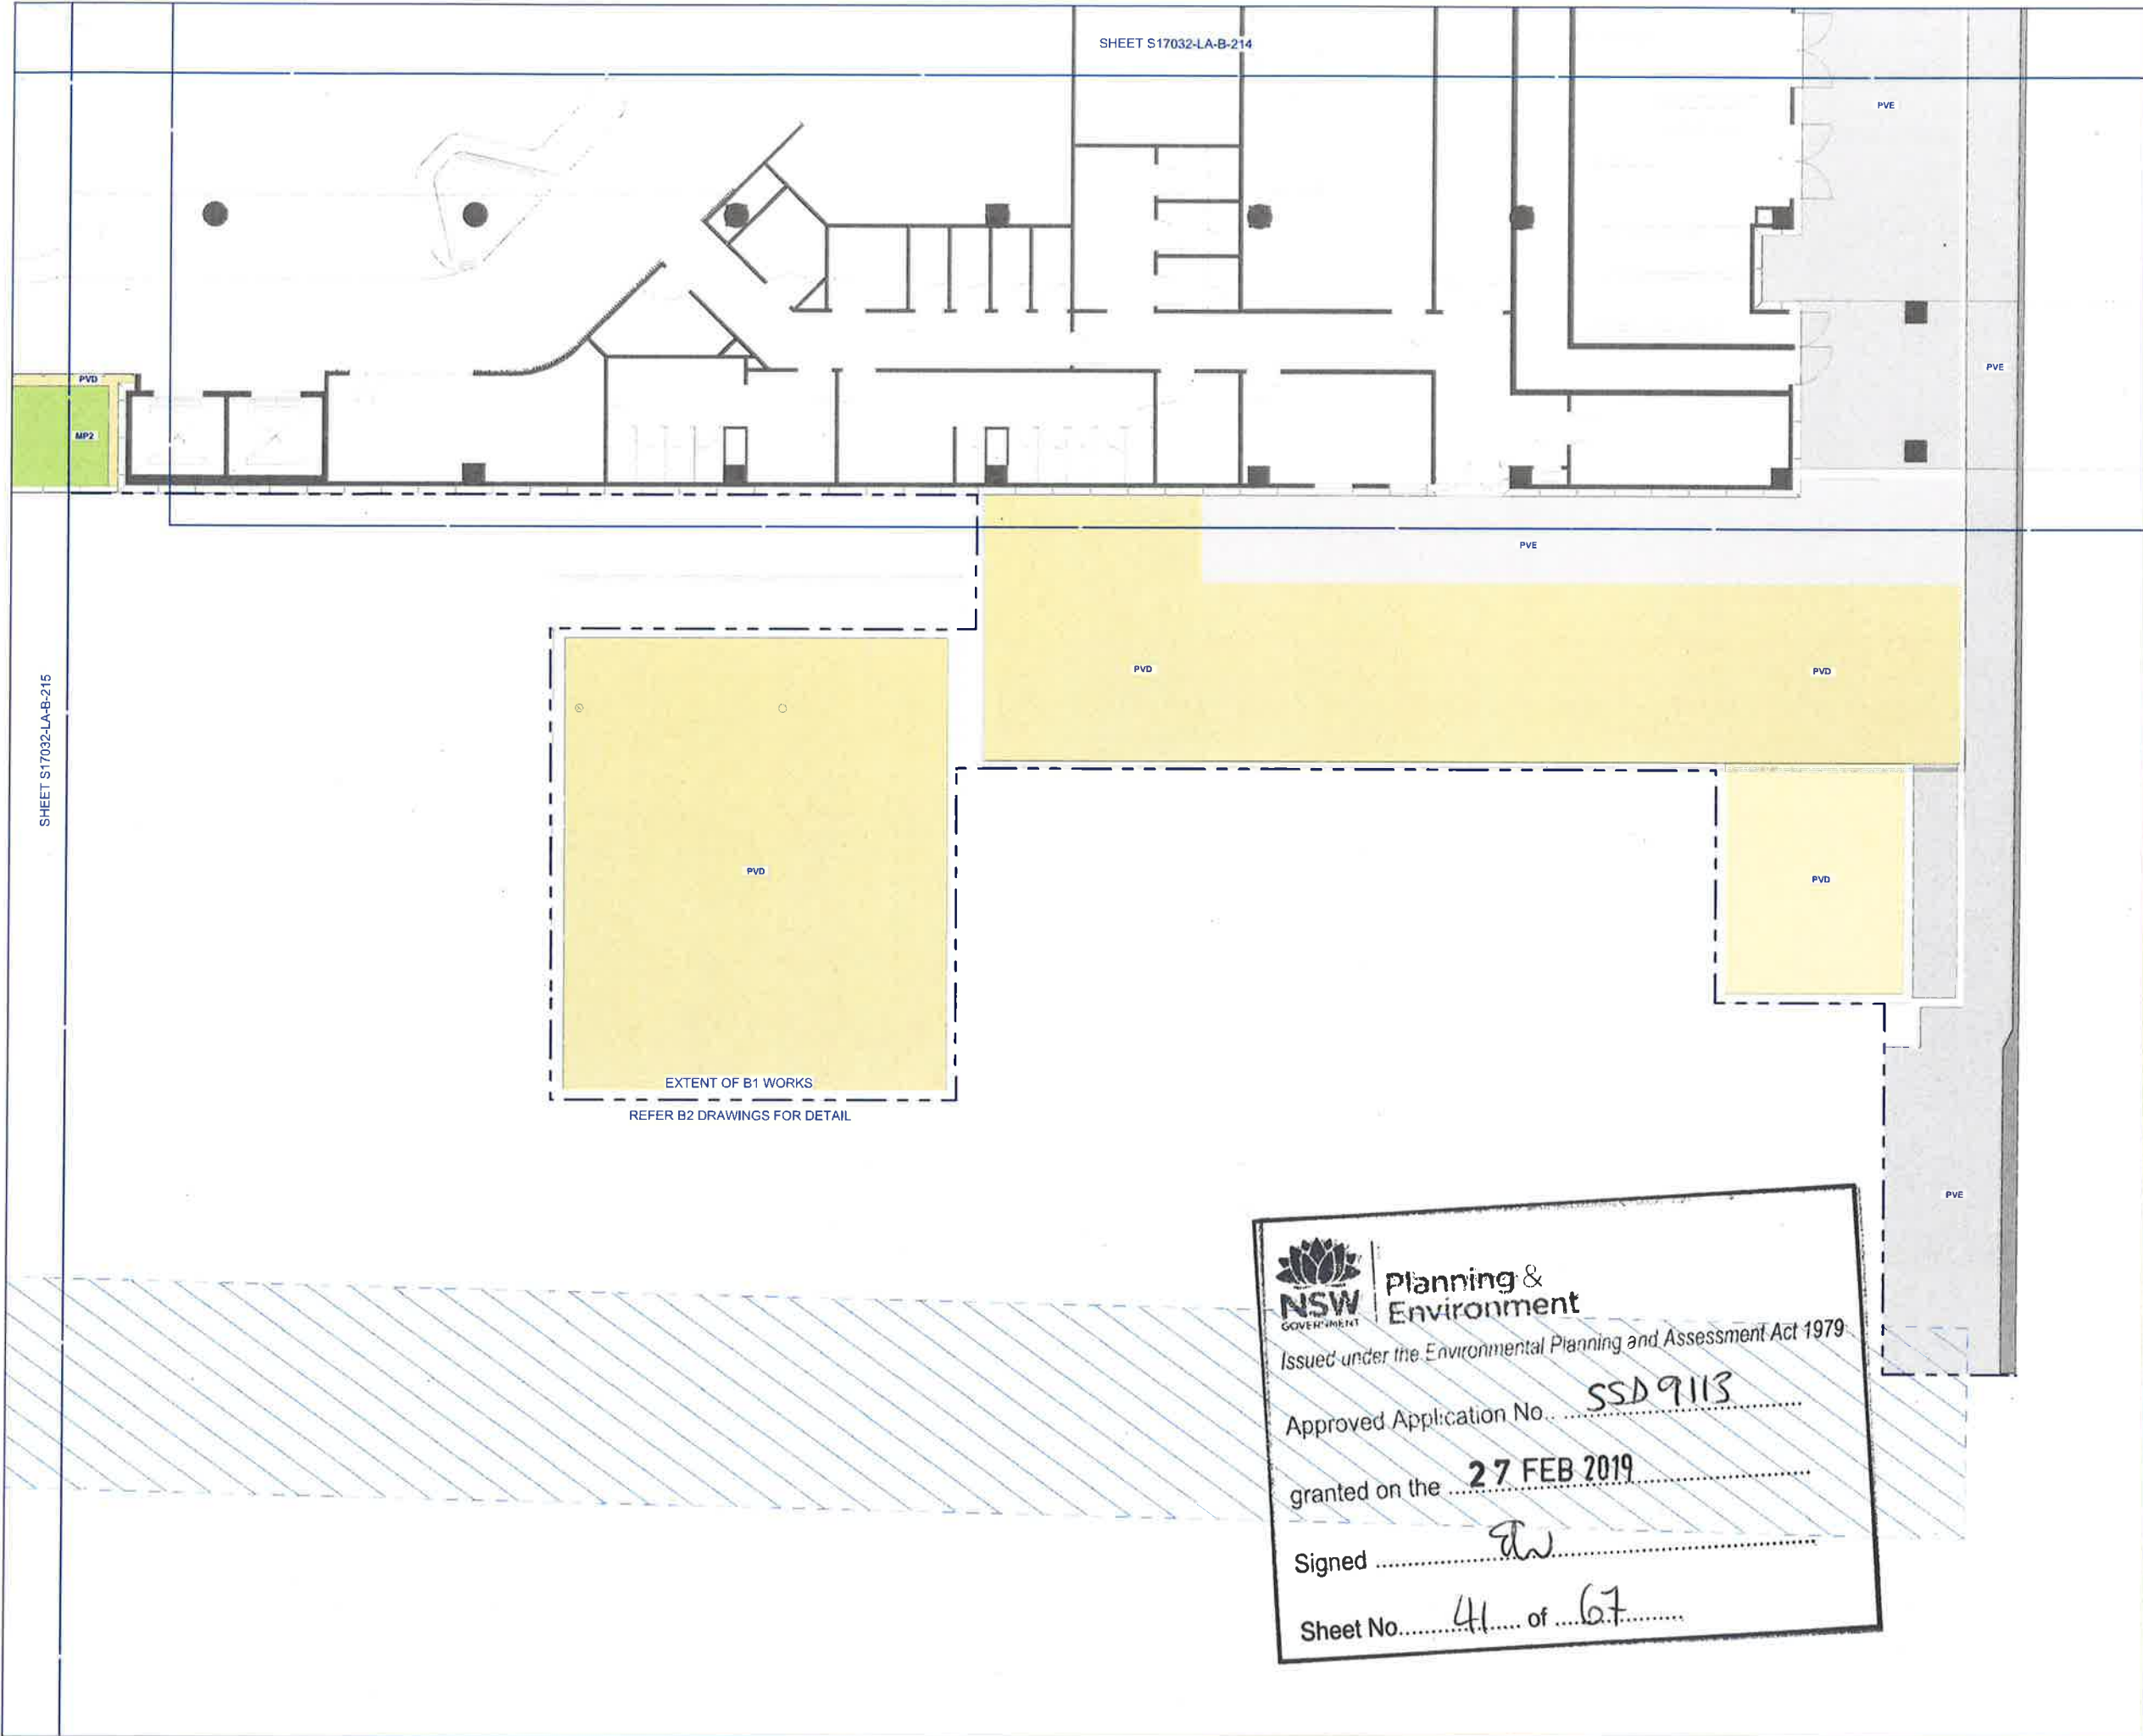

STATUS

FOR INFORMATION

NOTES

Check all dimensions and site conditions prior to commencement of any work. The purchaser or ordering of any materials, fitting, plant services or equipment and the fabrication of any components.

Do not scale drawings - refer to figured dimensions only. Any discrepancies shall immediately be referred to the landscape architect for clarification.

All drawings may not be reproduced or distributed without prior permission from the landscape architect.

WARNING

DIAL BEFORE YOU DIG
www.1100.com.au

Services shown on this drawing are approximate only. The actual location is to be confirmed on site by contractor prior to commencement of work.

REV	DATE	AMENDMENTS
A	10/04/18	DRAFT TENDER
B	20/01/18	TENDER
C	31/01/18	TENDER
D	13/12/18	FOR INFORMATION

CONSULTANTS

ARCHITECT BVN 255 Pitt St Sydney NSW 2000 T +612 8297 7200	CIVIL ENGINEER ACOR 1/33 Herbert St St Leonards NSW 2065 T +612 9438 5098
---	--

NOTE:
REFER TO THE TECHNICAL SPECIFICATION + DETAILS FOR DETAILED SELECTION INFORMATION.

NOT FOR CONSTRUCTION

ASPECT Studios™

ASPECT Studios Pty Ltd
Level 1, 78-80 George Street
Sydney NSW 2016 Australia
+61 2 9689 7182
www.aspect-studios.com
sydney@aspect-studios.com

CLIENT

LENLEASE
Level 14, Tower Three
International Towers Sydney
Barangaroo NSW 2000

PROJECT

Randwick Hospital Campus

DRAWING

Materials & Finishes Plan Level - B1
Sheet 9 of 16

DRAWN	CHECKED	SCALE & A1
TL CK	JH KL	1:100

DRAWING NO.

S17032-LA-B-216

REVISION

D



Planning & Environment

Issued under the Environmental Planning and Assessment Act 1979

Approved Application No. **SSD 9113**

granted on the **27 FEB 2019**

Signed **[Signature]**

Sheet No. **42** of **67**

STATUS

FOR INFORMATION

NOTES

Check all dimensions and site conditions prior to commencement of any work, the purchasing or ordering of any materials, fitting, plant services or equipment and the fabrication of any components.

Do not scale drawings - refer to figured dimensions only. Any discrepancies shall immediately be referred to the landscape architect for clarification.

All drawings may not be reproduced or distributed without prior permission from the landscape architect.

WARNING




Services shown on this drawing are approximate only. The exact location is to be confirmed on site by contractors prior to commencement of work.

REV	DATE	AMENDMENTS
A	10/08/18	DRAFT TENDER
B	20/08/18	TENDER
C	31/08/18	TENDER
D	11/12/18	FOR INFORMATION
E	13/12/18	FOR INFORMATION

CONSULTANTS

ARCHITECT
BVN
255 Pitt St
Sydney NSW 2000
T +612 6297 7200

CIVIL ENGINEER
ACOR
1/33 Herbert St
St Leonards NSW 2065
T +612 9438 5098

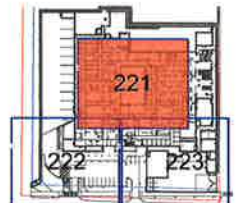

NOTE:
REFER TO THE SPECIFICATION SCHEDULE + DETAILS FOR DETAILED SELECTION INFORMATION.

REFER TO CIVIL ENGINEERS DRAWING FOR:
- LEVELS AND GRADING INFORMATION
- PIT AND PIPE LOCATIONS
- DRAINAGE POINTS AND FALLS

REFER TO ELECTRICAL ENGINEERS DRAWINGS FOR LIGHTING DETAIL.

NOT FOR CONSTRUCTION

ASPECT Studios™

ASPECT Studios Pty Ltd
Level 1, 78-80 George Street
Redfern NSW 2016 Australia
+61 2 9599 7183
www.aspectstudios.com
sydney@aspectstudios.com

CLIENT

LENDLEASE
Level 14, Tower Three
International Towers Sydney
Barangaroo NSW 2000


PROJECT

Randwick Hospital Campus

DRAWING

Materials & Finishes Plan Level - B2
Sheet 1 of 16

DRAWN	CHECKED	SCALE	REVISION
TL CK	JH KL	1:100	
DRAWING NO.			
S17032-LA-B-221			E

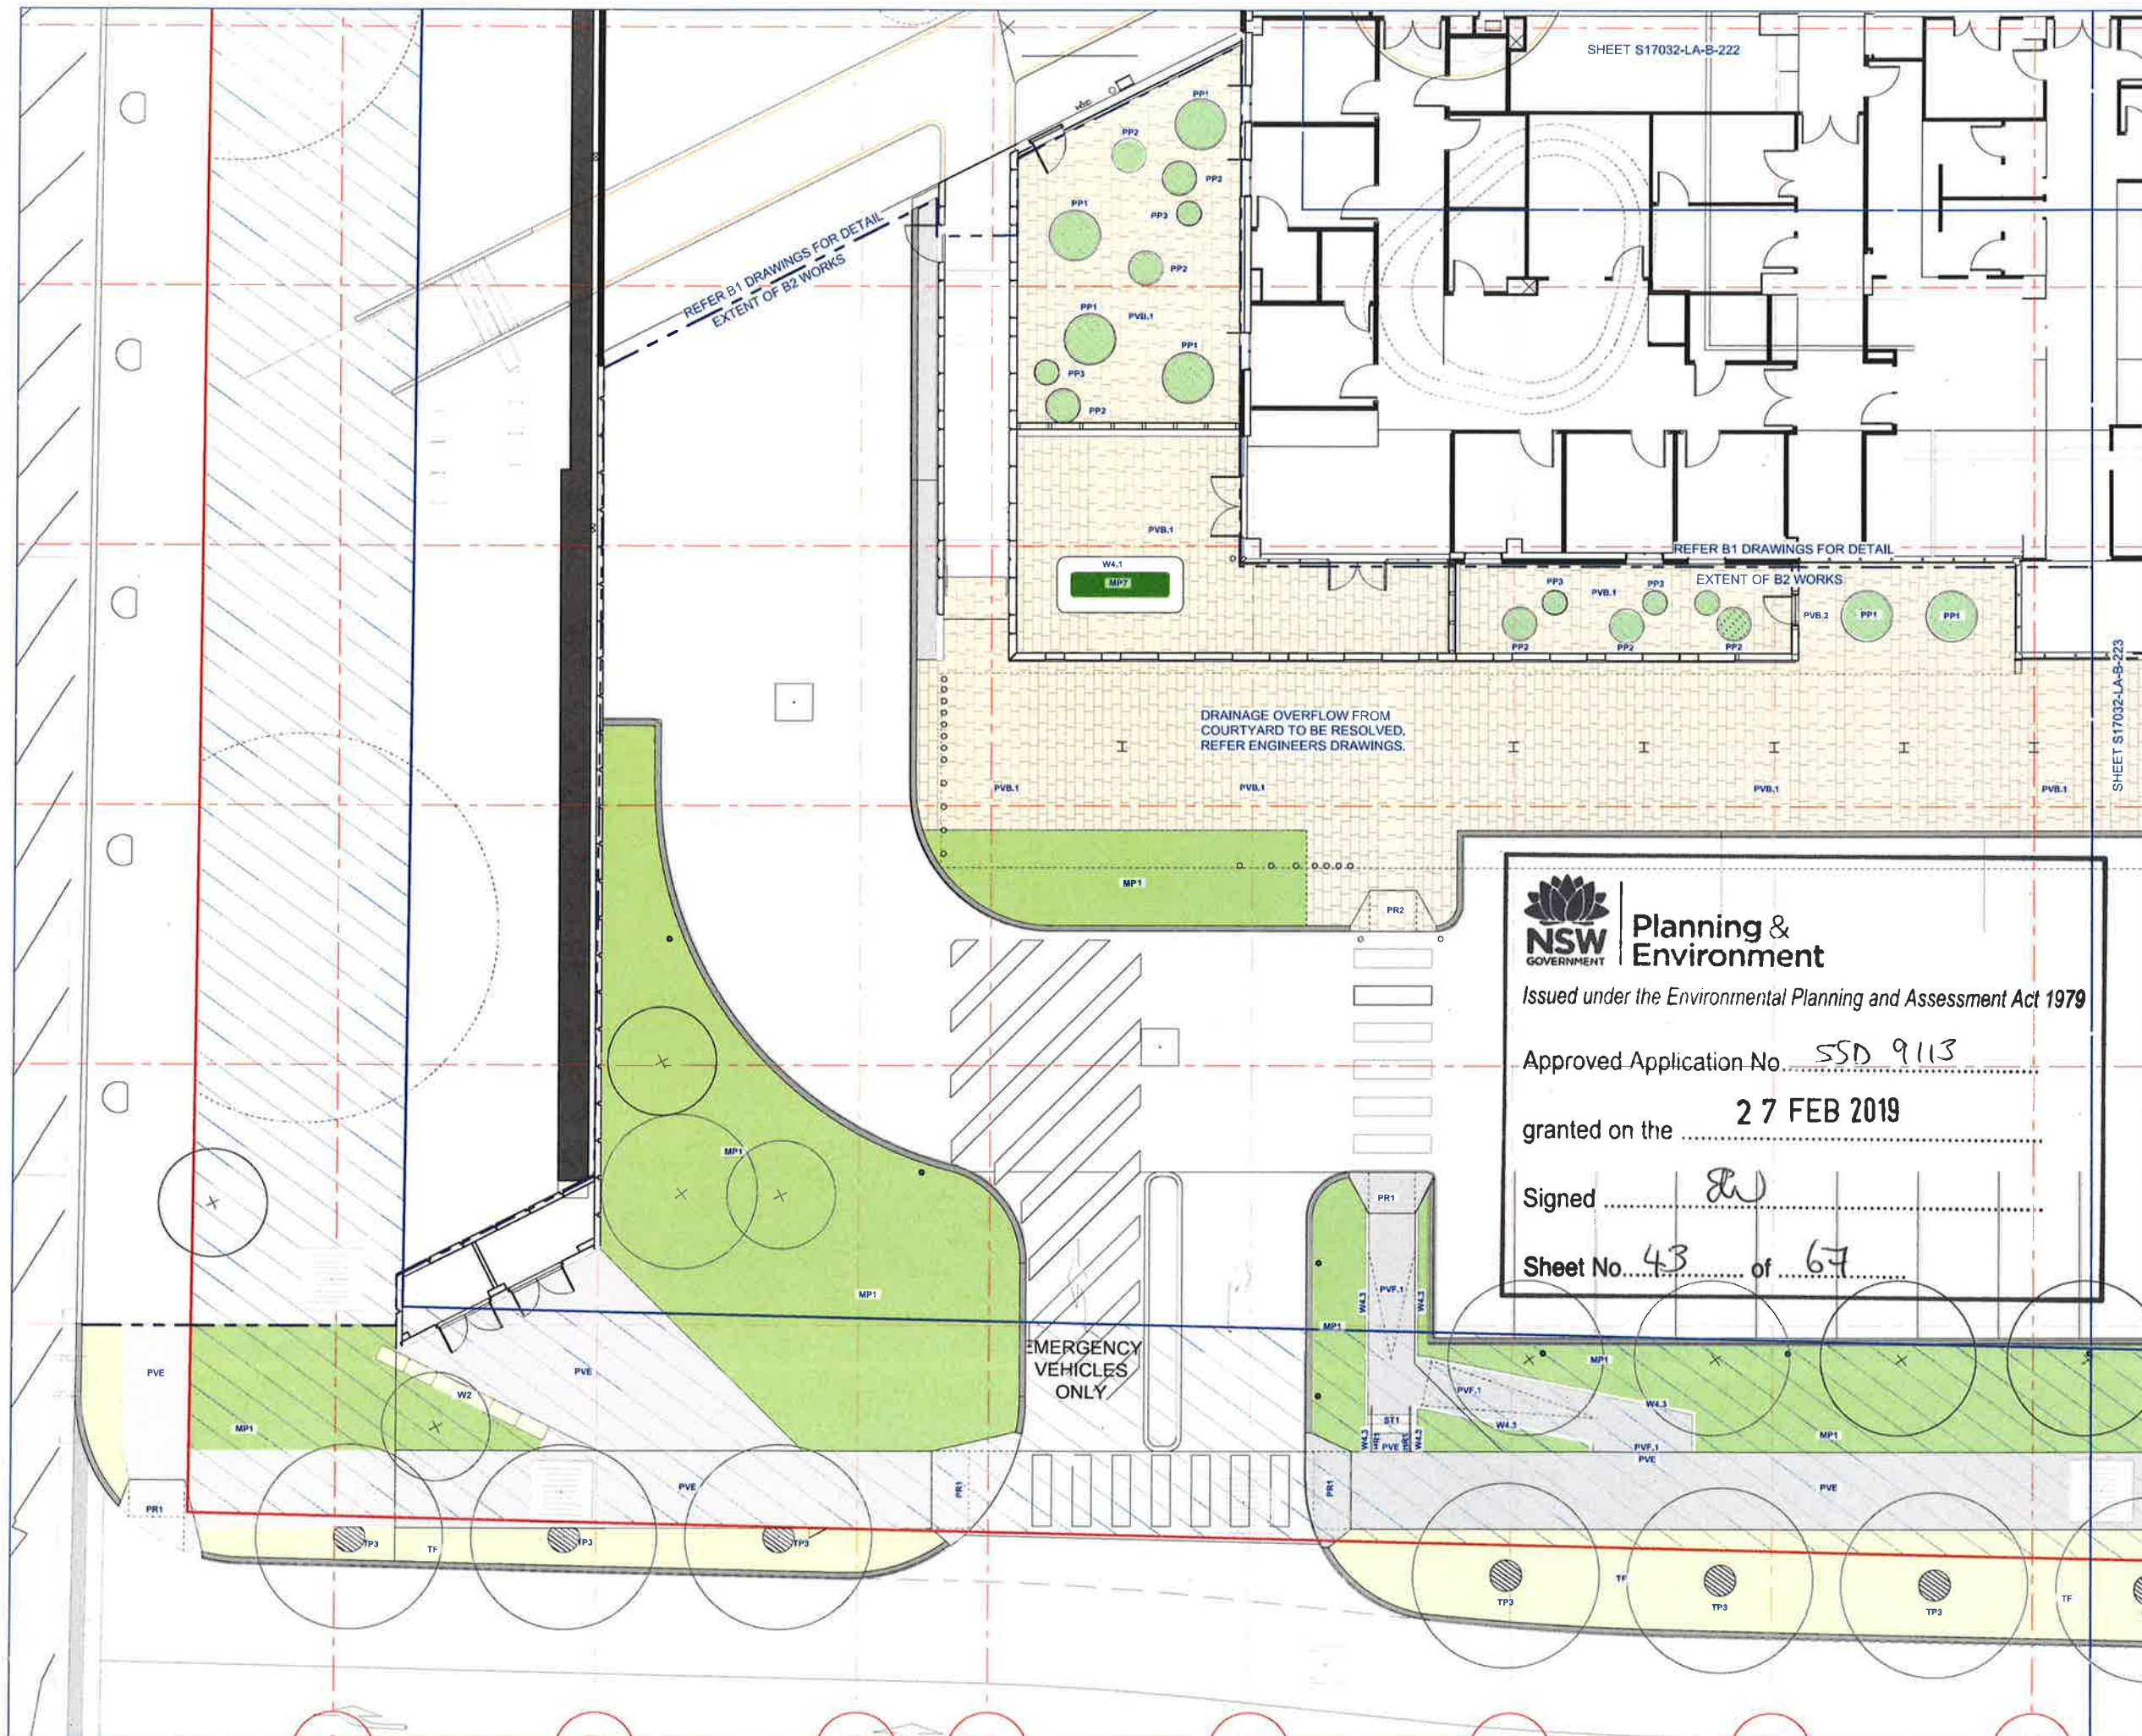

STATUS

FOR INFORMATION

NOTES

Check all dimensions and site conditions prior to commencement of any work, the purchasing or ordering of any materials, fitting, plan services or equipment and the fabrication of any components.

Do not scale drawings - refer to figured dimensions only. Any discrepancies shall immediately be referred to the landscape architect for clarification.

All drawings may not be reproduced or distributed without prior permission from the landscape architect.

WARNING

DIAL BEFORE YOU DIG
www.1700.com.au

Services shown on this drawing are for information only. The user is responsible for confirming the accuracy of the information shown on this drawing with the relevant authorities.

REV	DATE	AMENDMENTS
A	10/08/18	DRAFT TENDER
B	20/08/18	TENDER
C	31/08/18	TENDER
D	4/09/18	TENDER
E	11/12/18	FOR INFORMATION
F	13/12/18	FOR INFORMATION

CONSULTANTS

ARCHITECT
BVN
255 Pitt St
Sydney NSW 2000
T +612 8297 7200

CIVIL ENGINEER
ACOR
1/33 Herbert St
St Leonards NSW 2065
T +612 9438 5098

NOTE:

REFER TO THE SPECIFICATION SCHEDULE + DETAILS FOR DETAILED SELECTION INFORMATION.

REFER TO CIVIL ENGINEERS DRAWING FOR:

- LEVELS AND GRADING INFORMATION
- PIT AND PIPE LOCATIONS
- DRAINAGE POINTS AND FALLS

REFER TO ELECTRICAL ENGINEERS DRAWINGS FOR LIGHTING DETAIL.

NOT FOR CONSTRUCTION

ASPECT Studios™

ASPECT Studios Pty Ltd
Level 1, 78-80 George Street
Sydney NSW 2000 Australia
+61 2 9688 7162
www.aspectstudios.com
sydney@aspectstudios.com

CLIENT

LENDELEASE
Level 14, Tower Three
International Towers Sydney
Barangaroo NSW 2000

PROJECT

Randwick Hospital Campus

DRAWING

Materials & Finishes Plan Level - B2
Sheet 2 of 16


DRAWN	CHECKED	SCALE & A1
TL CK	JH KL	1:100

DRAWING NO

S17032-LA-B-222

REVISION

F

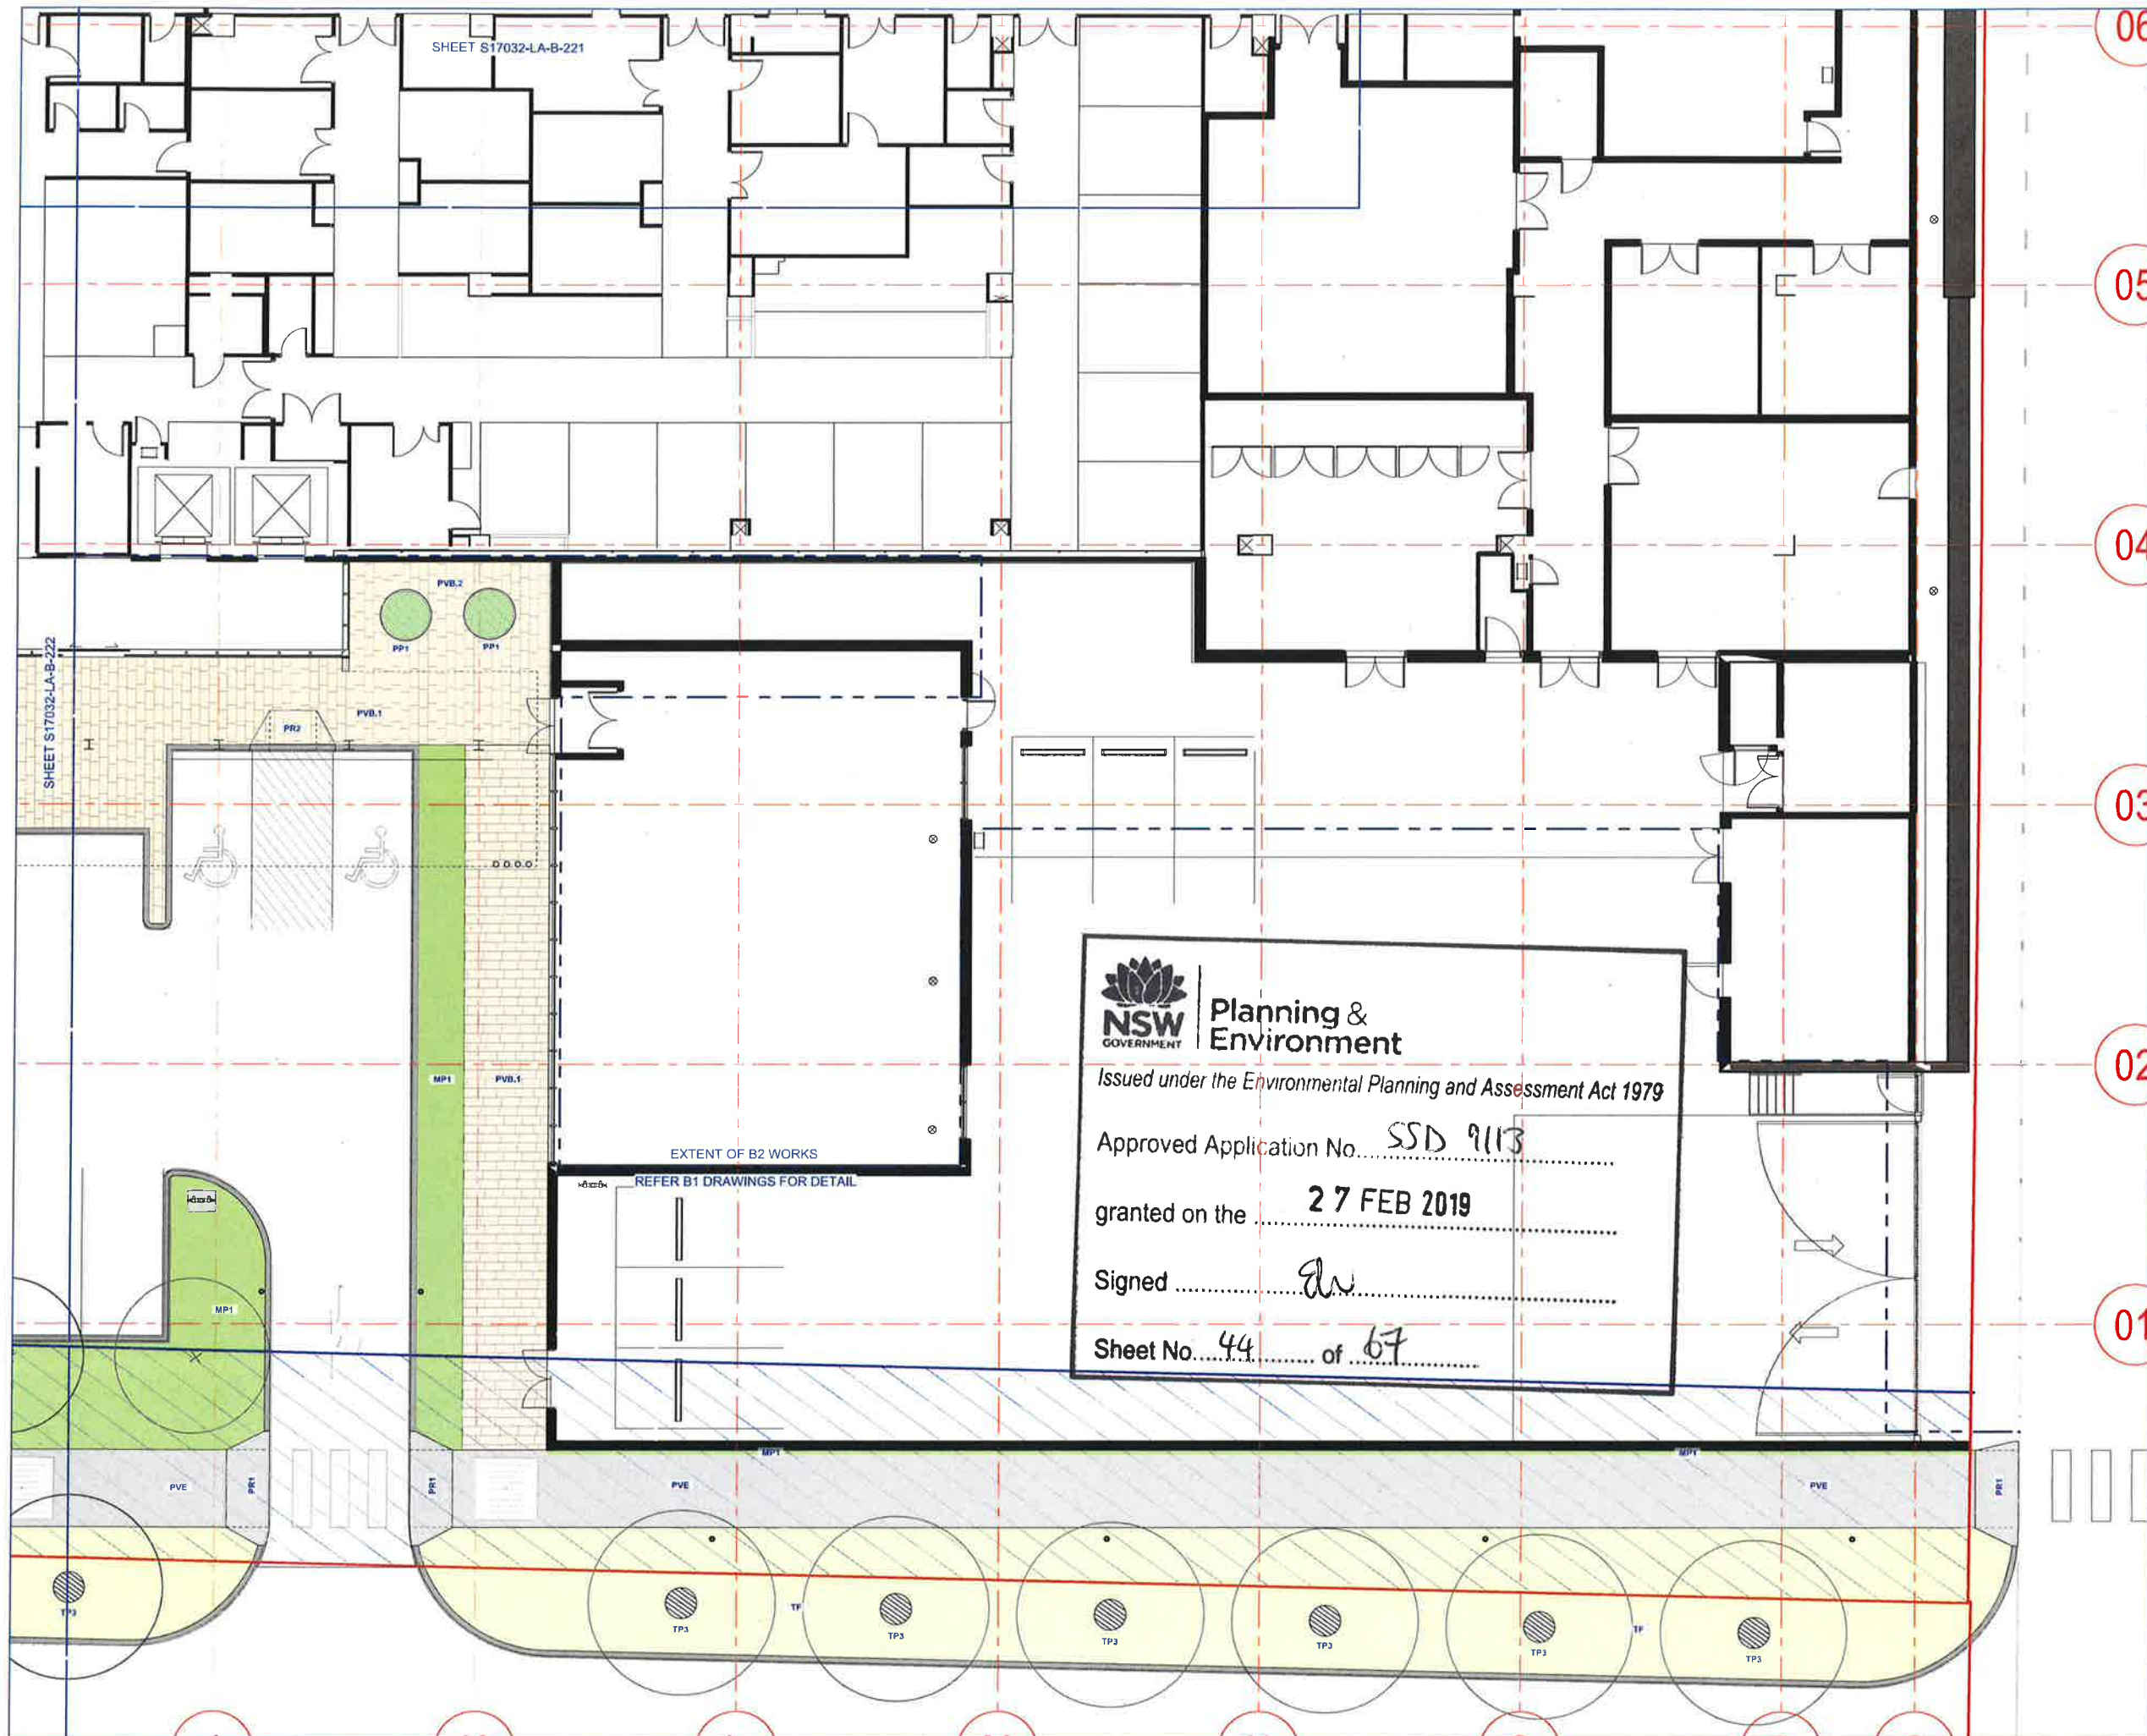

STATUS

FOR INFORMATION

NOTES

Check all dimensions and site conditions prior to commencement of any work, the purchasing or ordering of any materials, fitting, plant, services or equipment and the fabrication of any components.

Do not scale drawings - refer to figured dimensions only. Any discrepancies shall immediately be referred to the landscape architect for clarification.

All drawings may not be reproduced or distributed without prior permission from the landscape architect.

WARNING




REV	DATE	AMENDMENTS
A	10/06/18	DRAFT TENDER
B	20/08/18	TENDER
C	31/08/18	TENDER
D	11/12/18	FOR INFORMATION
E	13/12/18	FOR INFORMATION

CONSULTANTS

ARCHITECT
BVN
255 Pitt St
Sydney NSW 2000
T +612 6297 7200

CIVIL ENGINEER
ACOR
1/33 Herbert St
St Leonards NSW 2065
T +612 9436 5098

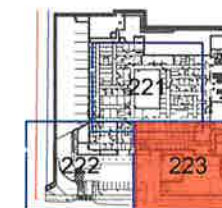

NOTE:
REFER TO THE SPECIFICATION SCHEDULE +
DETAILS FOR DETAILED SELECTION
INFORMATION.

REFER TO CIVIL ENGINEERS DRAWING FOR:
- LEVELS AND GRADING INFORMATION
- PIT AND PIPE LOCATIONS
- DRAINAGE POINTS AND FALLS

REFER TO ELECTRICAL ENGINEERS
DRAWINGS FOR LIGHTING DETAIL.

NOT FOR CONSTRUCTION

ASPECT Studios™

ASPECT Studios Pty Ltd
Level 1, 70-80 George Street
Redfern NSW 2016 Australia
+61 2 9699 7182
www.aspectstudios.com
sydney@aspectstudios.com

CLIENT

LENDLEASE
Level 14, Tower Three
International Towers Sydney
Barangaroo NSW 2000

PROJECT

Randwick Hospital Campus

DRAWING

Materials & Finishes Plan Level - B2
Sheet 3 of 16

DRAWN: TL | CK
CHECKED: JH | KL
SCALE: @ A1
1:100

DRAWING NO: S17032-LA-B-223
REVISION: E



Planning &
Environment

Issued under the Environmental Planning and Assessment Act 1979

Approved Application No. 550 9113

granted on the 27 FEB 2019

Signed [Signature]

Sheet No. 46 of 67

STATUS

DRAFT TENDER

NOTES

Check all dimensions and site conditions prior to commencement of any work, the purchasing or ordering of any materials, fitting, plant services or equipment and the fabrication of any components.

Do not scale drawings - refer to figured dimensions only. Any discrepancies shall immediately be referred to the landscape architect for clarification.

All drawings may not be reproduced or distributed without prior permission from the landscape architect.

WARNING



Services shown on this drawing are approximate only. The exact location is to be confirmed on site by contractor prior to commencing work.

REV	DATE	AMENDMENTS
A	10/08/18	DRAFT TENDER
B	20/08/18	TENDER
C	13/12/18	FOR INFORMATION

CONSULTANTS

ARCHITECT
BVN
255 Pitt St
Sydney NSW 2000
T +612 8287 7200

CIVIL ENGINEER
ACOR
1/33 Herbert St
St Leonards NSW 2065
T +612 9438 5098



NOTE:
REFER TO THE TECHNICAL SPECIFICATION +
DETAILS FOR DETAILED SELECTION
INFORMATION.

NOT FOR CONSTRUCTION

ASPECT Studios™

ASPECT Studios Pty Ltd
Level 1, 78-80 George Street
Sydney NSW 2016 Australia
+61 2 9699 7182
www.aspectstudios.com
sydney@aspectstudios.com

CLIENT

LENDELEASE
Level 14, Tower Three
International Towers Sydney
Barangaroo NSW 2000

PROJECT


Randwick Hospital Campus

DRAWING

PLANTING PLAN - B1
Sheet 5 of 14

DRAWN	CHECKED	SCALE @ A1
TL CK	JH KL	1:100

DRAWING NO.	REVISION
S17032-LA-B-312	C

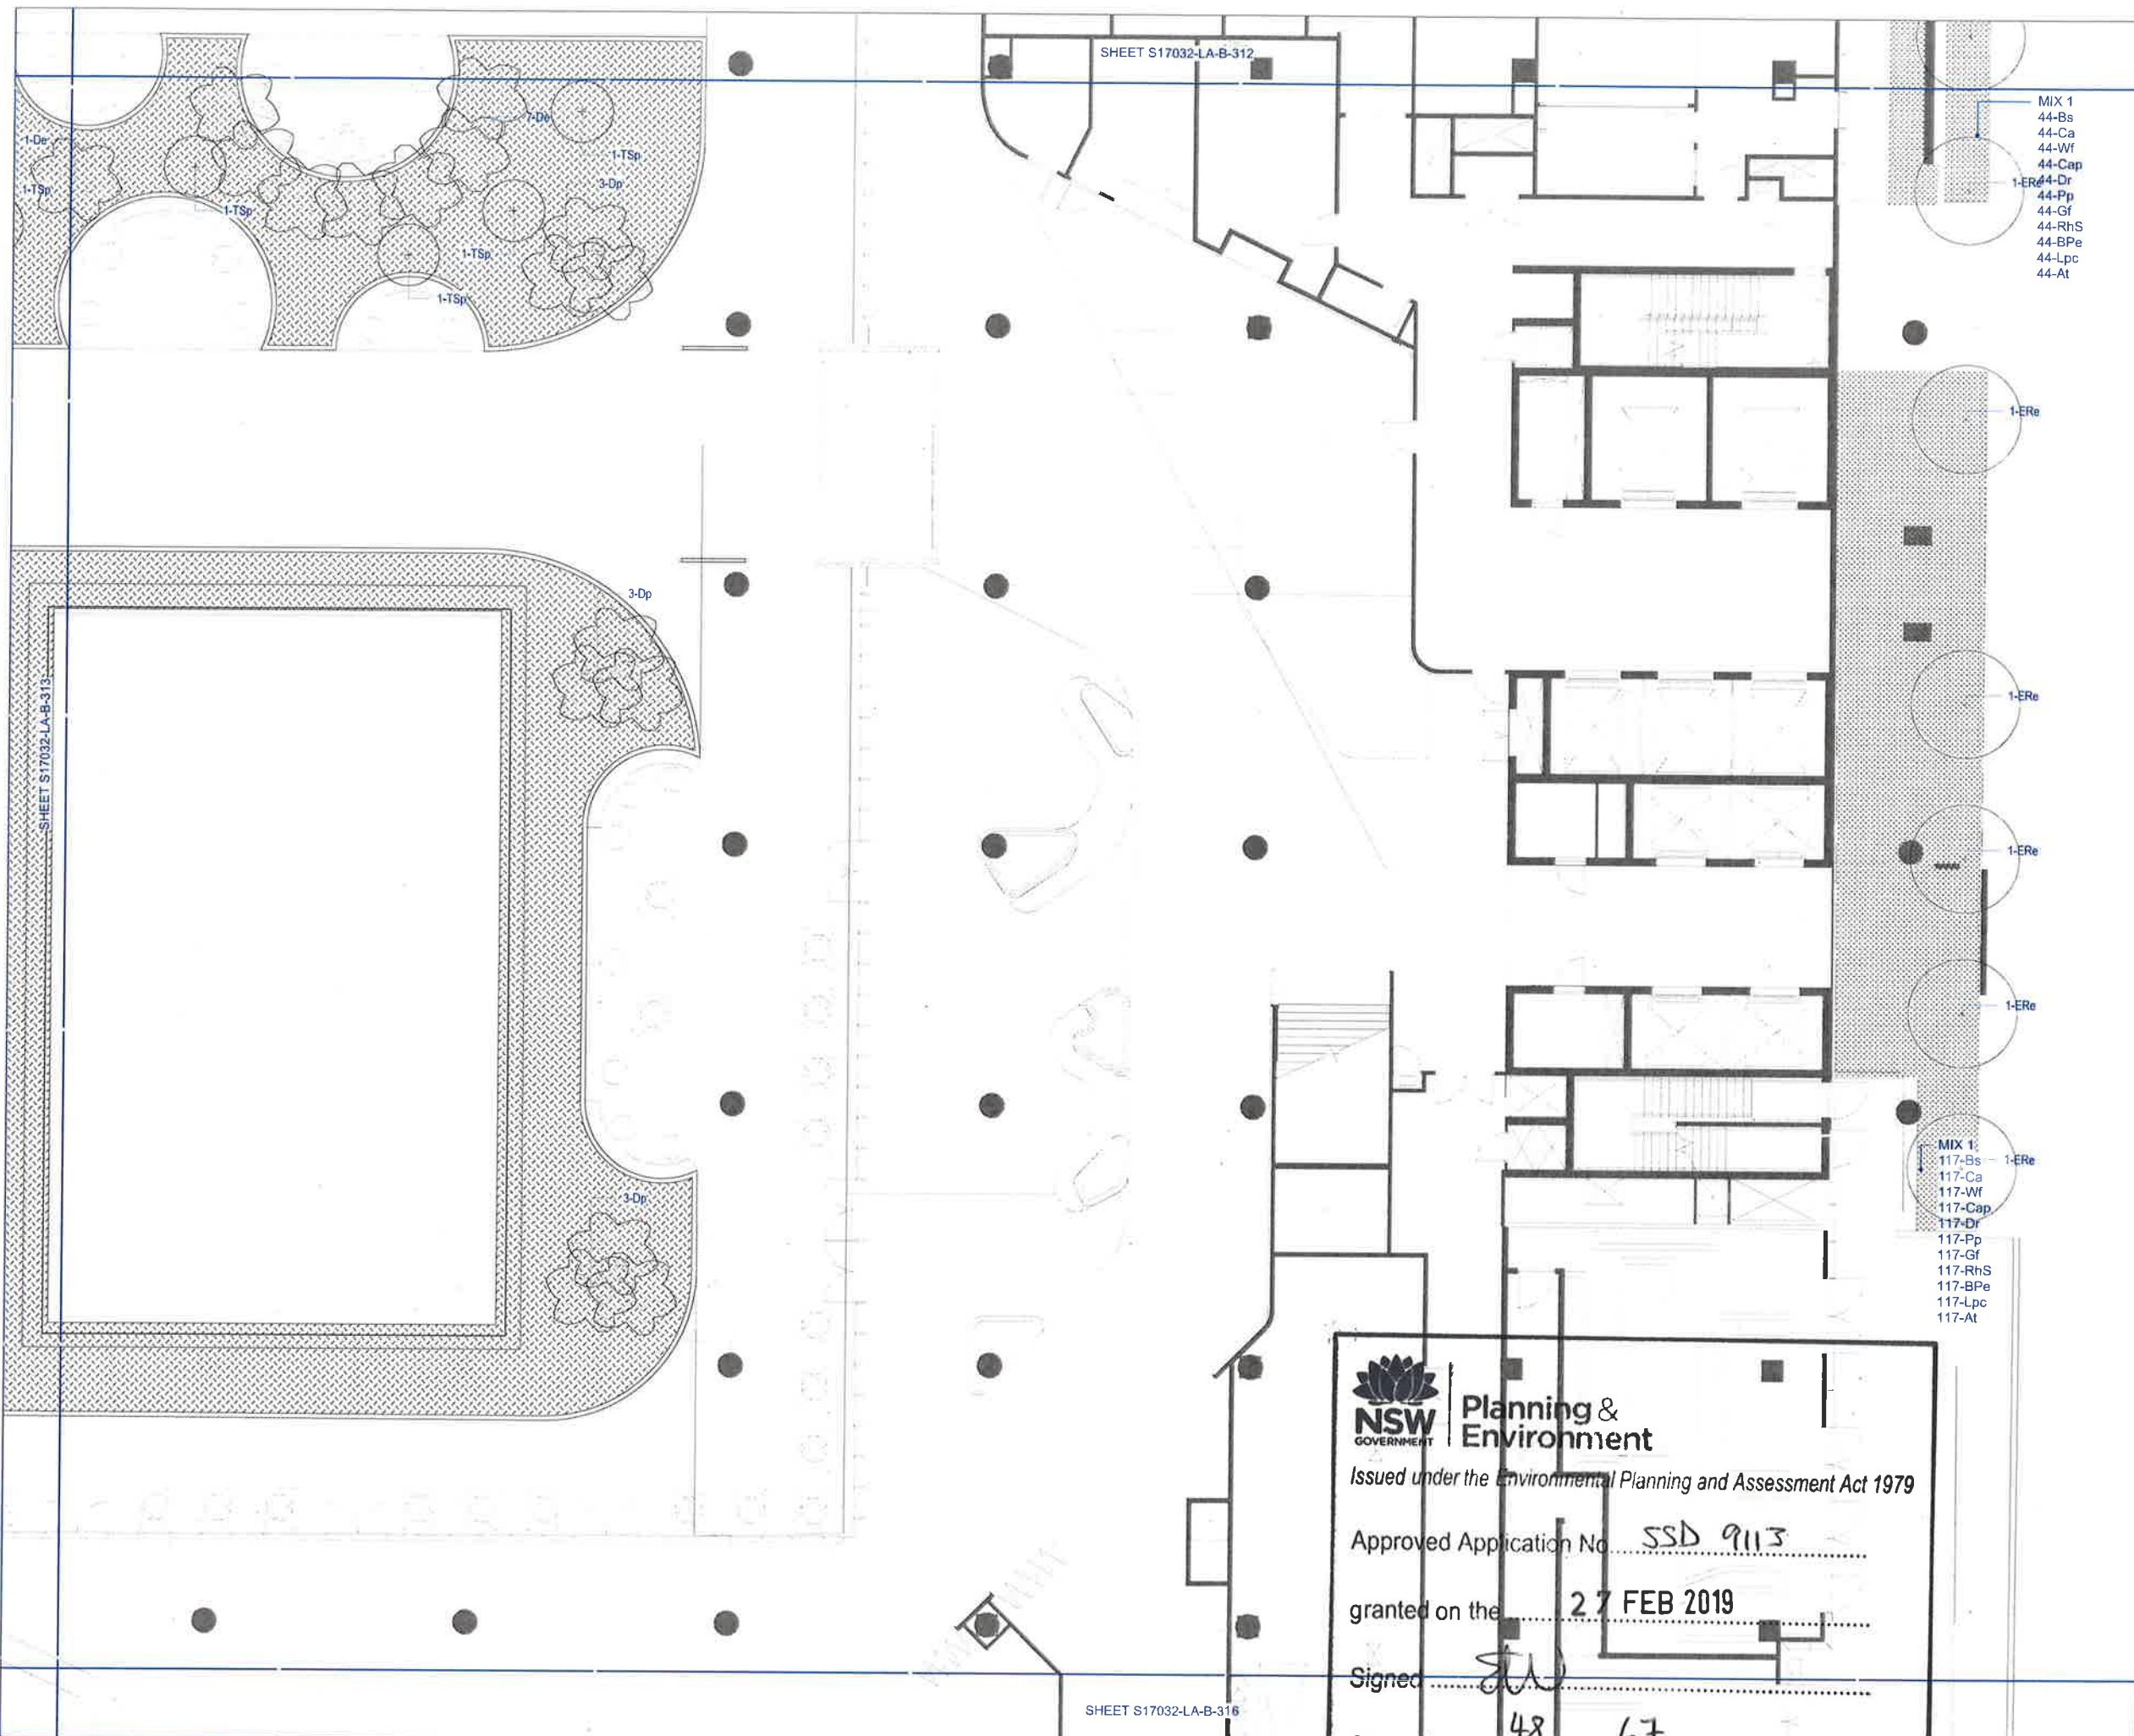

STATUS
DRAFT TENDER

NOTES
Check all dimensions and site conditions prior to commencement of any work, the purchasing or ordering of any materials, filling, plant services or equipment and the fabrication of any components.
Do not scale drawings - refer to figured dimensions only. Any discrepancies shall immediately be referred to the landscape architect for clarification.
All drawings may not be reproduced or distributed without prior permission from the landscape architect.

WARNING
 Services shown on this drawing are approximate only. They are not to be used as a basis for any construction or other work.

REV	DATE	AMENDMENTS
A	10/08/18	DRAFT TENDER
B	20/08/18	TENDER
C	13/12/18	FOR INFORMATION

CONSULTANTS
ARCHITECT
BVN
255 Pitt St
Sydney NSW 2000
T +612 8297 7200
CIVIL ENGINEER
ACOR
1/33 Herbert St
St Leonards NSW 2065
T +612 9438 5098



NOTE:
REFER TO THE TECHNICAL SPECIFICATION +
DETAILS FOR DETAILED SELECTION
INFORMATION.

NOT FOR CONSTRUCTION

ASPECT Studios™

ASPECT Studios Pty Ltd
Level 1, 78-80 George Street
Sydney NSW 2000 Australia
+61 2 9558 7181
www.aspect-studios.com
sydney@aspect-studios.com


CLIENT
LENLEASE
Level 14, Tower Three
International Towers Sydney
Barangaroo NSW 2000

PROJECT
Randwick Hospital Campus

DRAWING
PLANTING PLAN - B1
Sheet 7 of 14

DRAWN: TL | CK
CHECKED: JH | KL
SCALE: 1:100
DRAWING NO: S17032-LA-B-314
REVISION: C

**Planning & Environment**
Issued under the Environmental Planning and Assessment Act 1979
Approved Application No. SSD 9113
granted on the 27 FEB 2019
Signed [Signature]
Sheet No. 48 of 67

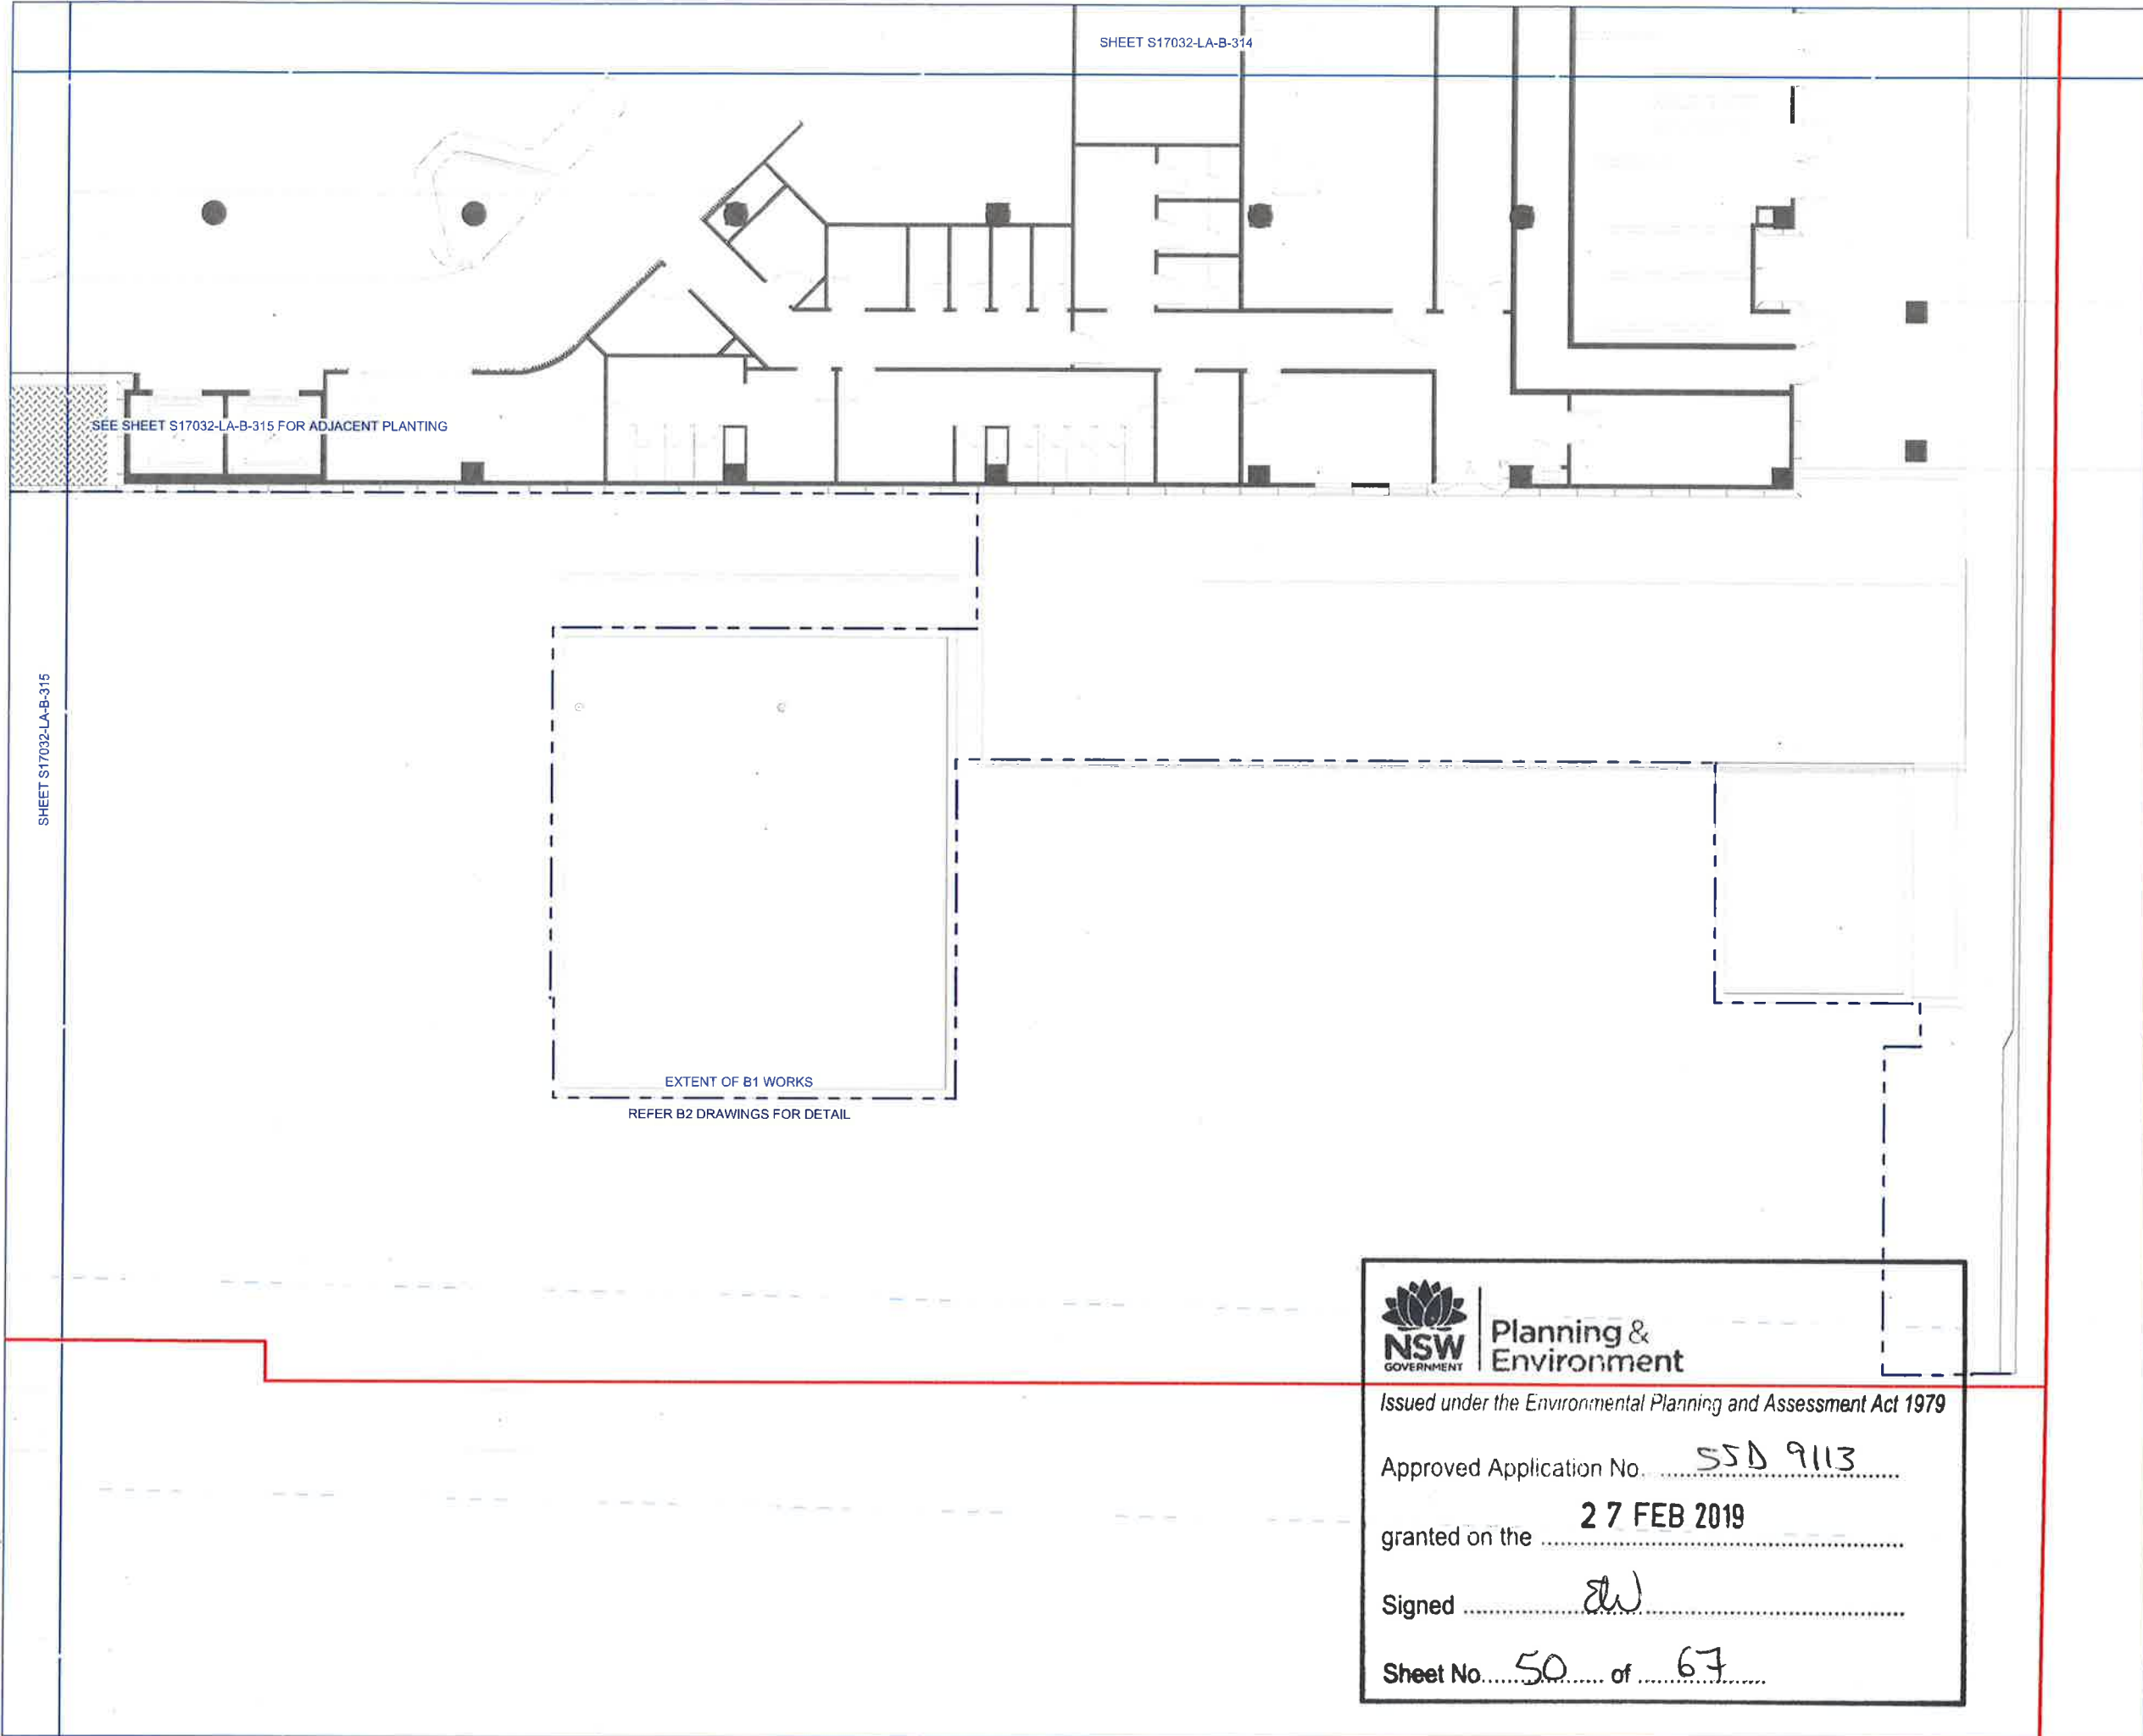

STATUS

DRAFT TENDER

NOTES

Check all dimensions and site conditions prior to commencement of any work, the purchasing or ordering of any materials, fitting, plant services or equipment and the fabrication of any components.

Do not scale drawings - refer to figured dimensions only. Any discrepancies shall immediately be referred to the landscape architect for clarification.

All drawings may not be reproduced or distributed without prior permission from the landscape architect.

WARNING



DIAL BEFORE YOU DIG
www.1100.com.au

Services shown on this drawing are approx. make only. The exact location is to be confirmed on site by our field personnel to ensure compliance of work.

REV

DATE

AMENDMENTS

A

18/03/18

DRAFT TENDER

B

20/08/18

TENDER

C

13/12/18

FOR INFORMATION

CONSULTANTS

ARCHITECT

BNV
255 Pitt St
Sydney NSW 2000
T +612 8297 7200

CIVIL ENGINEER

ACOR
1/33 Herbert St
St Leonards NSW 2065
T +612 9438 5098



NOTE:

REFER TO THE TECHNICAL SPECIFICATION + DETAILS FOR DETAILED SELECTION INFORMATION.

NOT FOR CONSTRUCTION

ASPECT Studios™

ASPECT Studios Pty Ltd
Level 1, 78-80 George Street
Sydney NSW 2016 Australia
+61 2 9699 7182
www.aspect-studios.com
sydney@aspect-studios.com

CLIENT

LENLELEASE
Level 14, Tower Three
International Towers Sydney
Barangaroo NSW 2000

PROJECT

Randwick Hospital Campus

DRAWING

PLANTING PLAN - B1
Sheet 9 of 14

DRAWN

CHECKED

SCALE 2: A1

TL | CK

JH | KL

1:100

DRAWING NO.

S17032-LA-B-316

REVISION

C



STATUS

DRAFT TENDER

NOTES

Check all dimensions and site conditions prior to commencement of any work, the purchasing or ordering of any materials, fitting, plant services or equipment and the fabrication of any components.

Do not scale drawings - refer to figured dimensions only. Any discrepancies shall immediately be referred to the landscape architect for clarification.

All drawings may not be reproduced or distributed without prior permission from the landscape architect.

WARNING



Services shown on this drawing are approximate only. This warning is to be confirmed on site by contractor prior to commencement of work.

REV	DATE	AMENDMENTS
A	10/08/18	DRAFT TENDER
B	20/08/18	TENDER
C	13/12/18	FOR INFORMATION

CONSULTANTS

ARCHITECT
BVN
255 Pitt St
Sydney NSW 2000
T +612 8297 7200

CIVIL ENGINEER
ACOR
1/33 Herbert St
St Leonards NSW 2065
T +612 9438 5098



NOTE:
REFER TO THE TECHNICAL SPECIFICATION +
DETAILS FOR DETAILED SELECTION
INFORMATION.

NOT FOR CONSTRUCTION

ASPECT Studios™

ASPECT Studios Pty Ltd
Level 1, 76-80 George Street
Sydney NSW 2016 Australia
+61 2 9559 7182
www.aspect-studios.com
sydney@aspect-studios.com

CLIENT

LENLEASE
Level 14, Tower Three
International Towers Sydney
Barangaroo NSW 2000

PROJECT

Randwick Hospital Campus

DRAWING

PLANTING PLAN - B2
Sheet 1 of 14

DRAWN	CHECKED	SCALE	REVISION
TL CK	JH KL	1:100	
DRAWING NO.			
S17032-LA-B-321			C



Planning &
Environment


Issued under the Environmental Planning and Assessment Act 1979

Approved Application No. SSA 9113

granted on the 27 FEB 2019

Signed [Signature]

Sheet No. 51 of 67

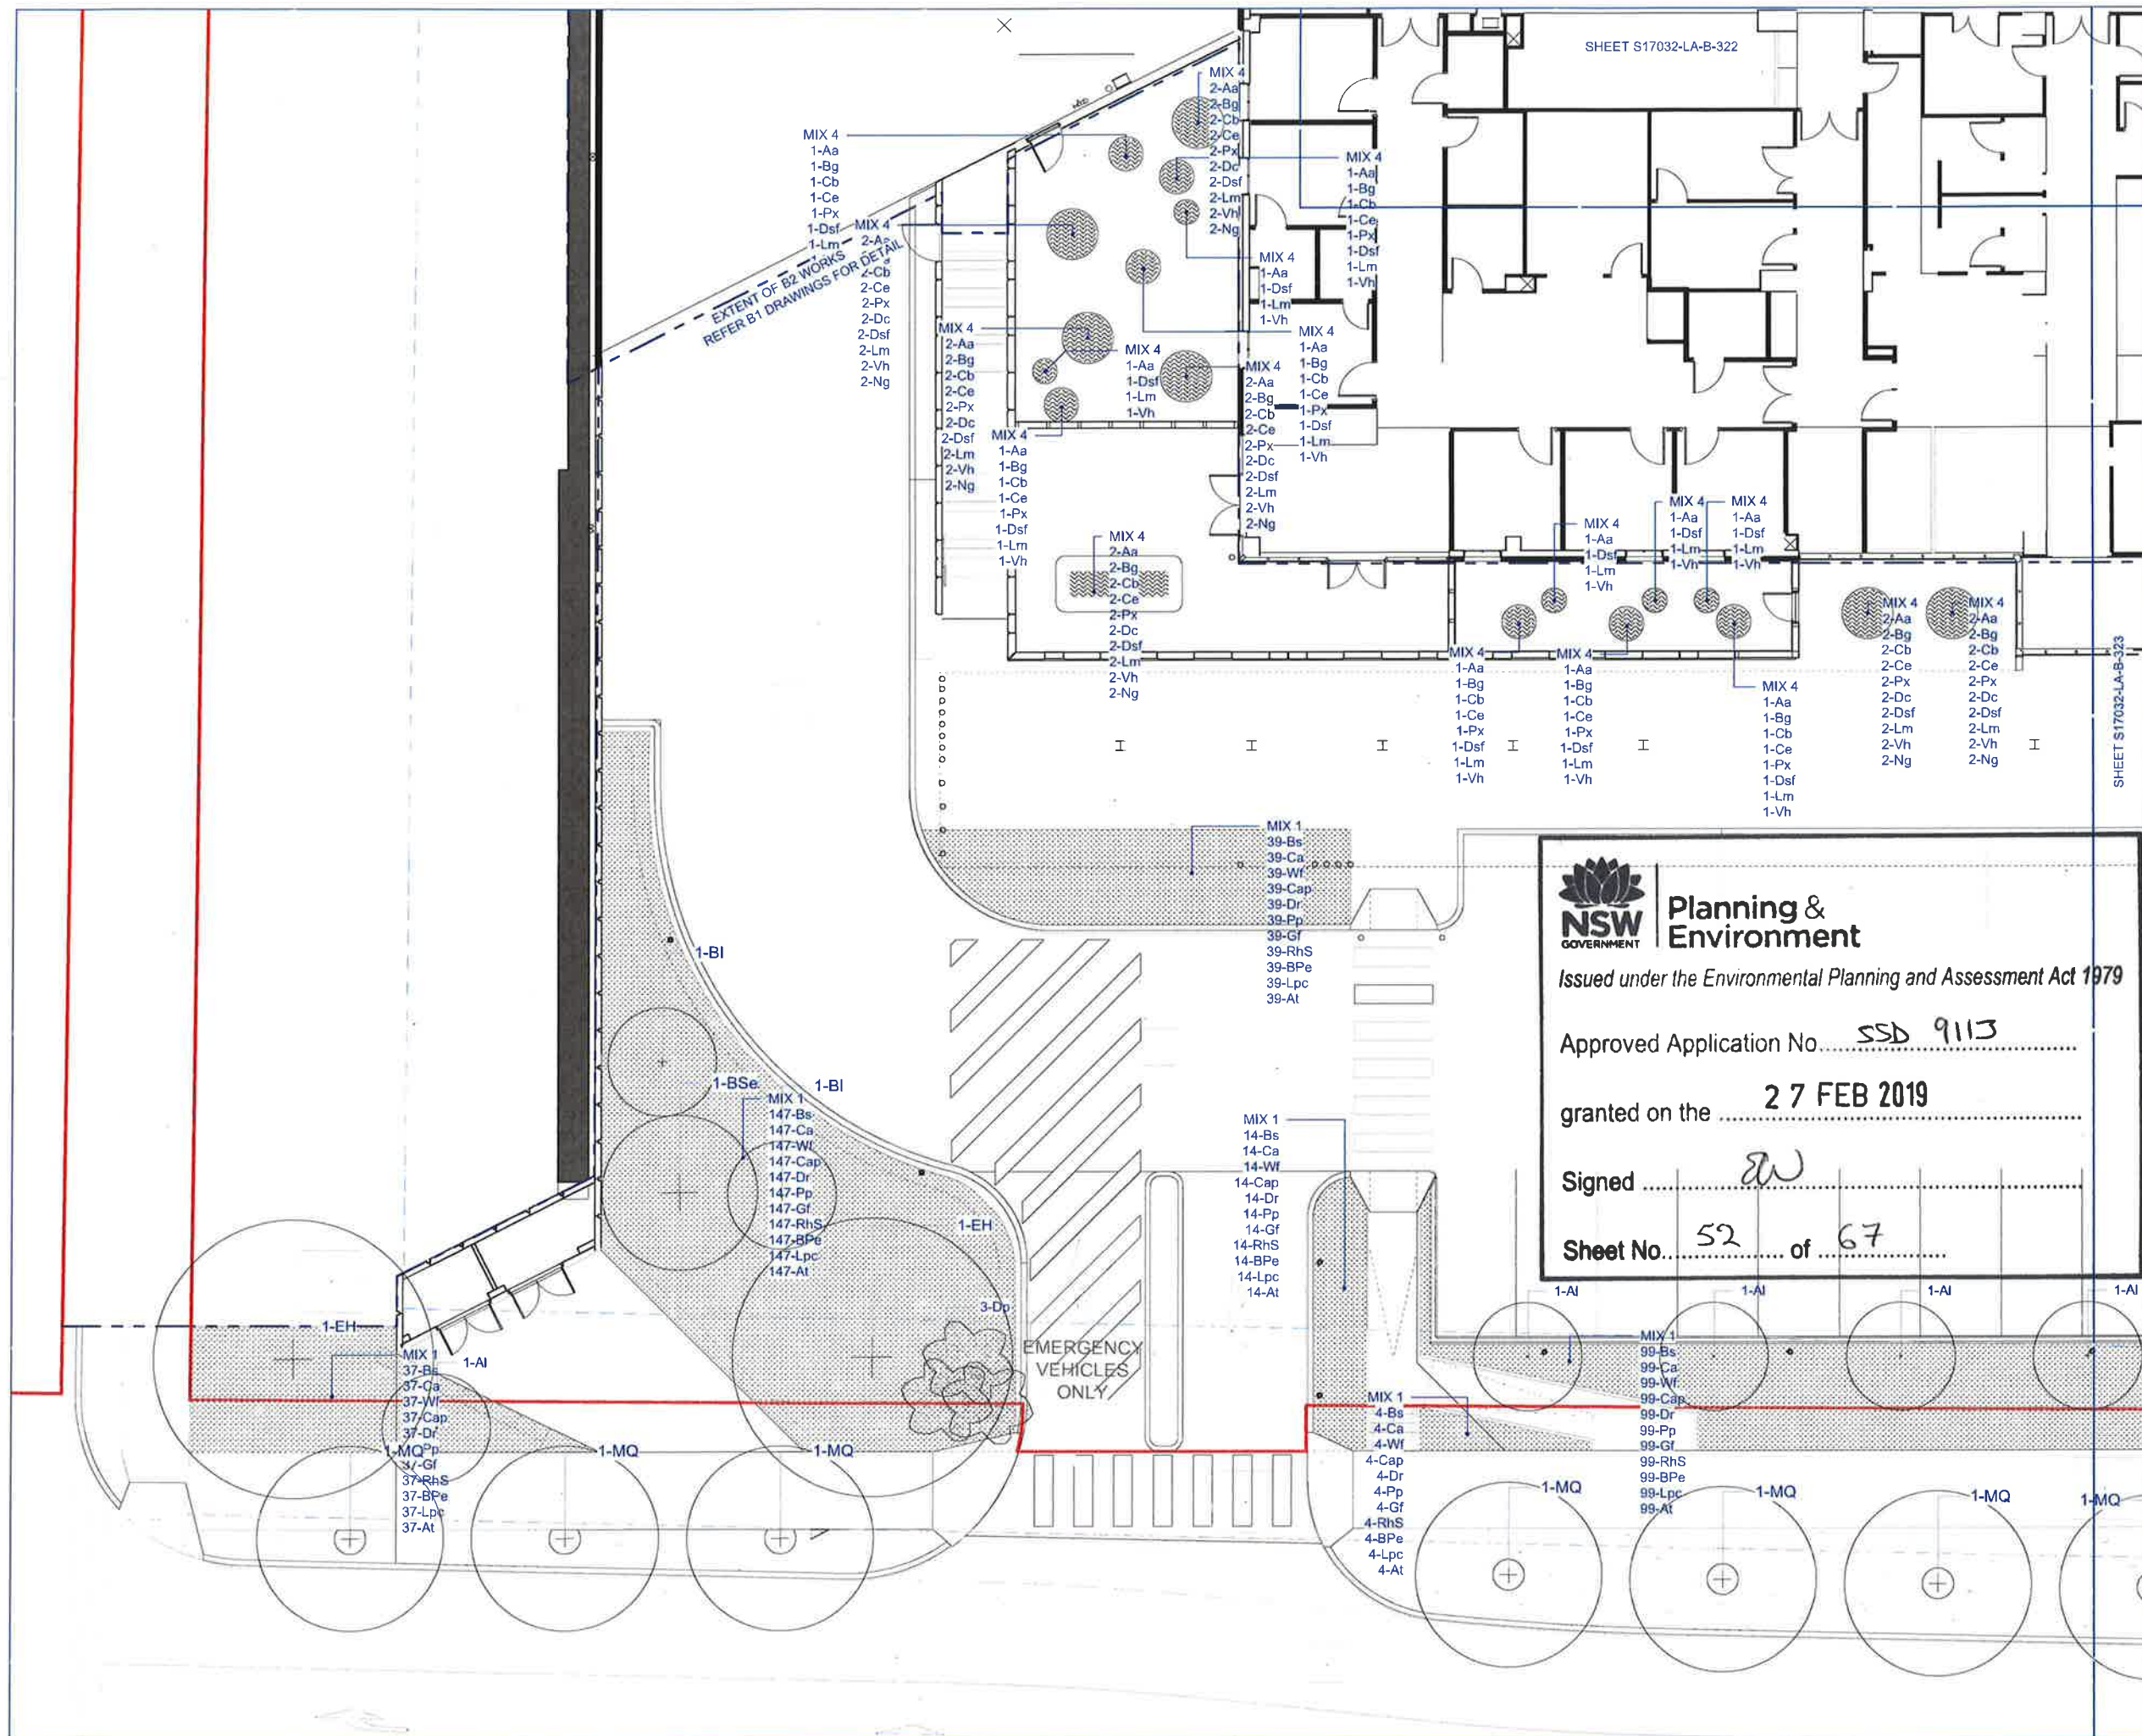

DRAFT TENDER

NOTES

Check all dimensions and site conditions prior to commencement of any work. The purchasing or ordering of any materials, fittings, plants services or equipment, and the fabrication of any components.

Do not scale drawings - refer to figured dimensions only. Any discrepancies shall immediately be referred to the landscape architect for clarification.

All drawings may not be reproduced or distributed without prior permission from the landscape architect.

WARNING

DIAL BEFORE YOU DIG www.1100.com.au

Services shown on this drawing are approximate only. The exact location is to be confirmed on site by contractor prior to commencement of work.

REV	DATE	AMENDMENTS
A	10/08/16	DRAFT TENDER
B	20/08/16	TENDER
C	13/12/16	FOR INFORMATION

CONSULTANTS

ARCHITECT
BVN
255 Pitt St
Sydney NSW 2000
T +612 8297 7200

CIVIL ENGINEER
ACOR
1/33 Herbert St
St Leonards NSW 2065
T +612 9438 5098

NOTE:
REFER TO THE TECHNICAL SPECIFICATION + DETAILS FOR DETAILED SELECTION INFORMATION.

NOT FOR CONSTRUCTION

ASPECT Studios™

ASPECT Studios Pty Ltd
Level 1, 78-80 George Street
Sydney NSW 2000 Australia
+61 2 9599 7182
www.aspect-studios.com
sydney@aspect-studios.com

CLIENT
LENLELEASE
Level 14, Tower Three
International Towers Sydney
Barangaroo NSW 2000


PROJECT
Randwick Hospital Campus

DRAWING
PLANTING PLAN - B2
Sheet 2 of 14

DRAWN	CHECKED	SCALE: 3/4" = 1'
TL CK	JH KL	1:100

DRAWING NO
S17032-LA-B-322

REVISION
C

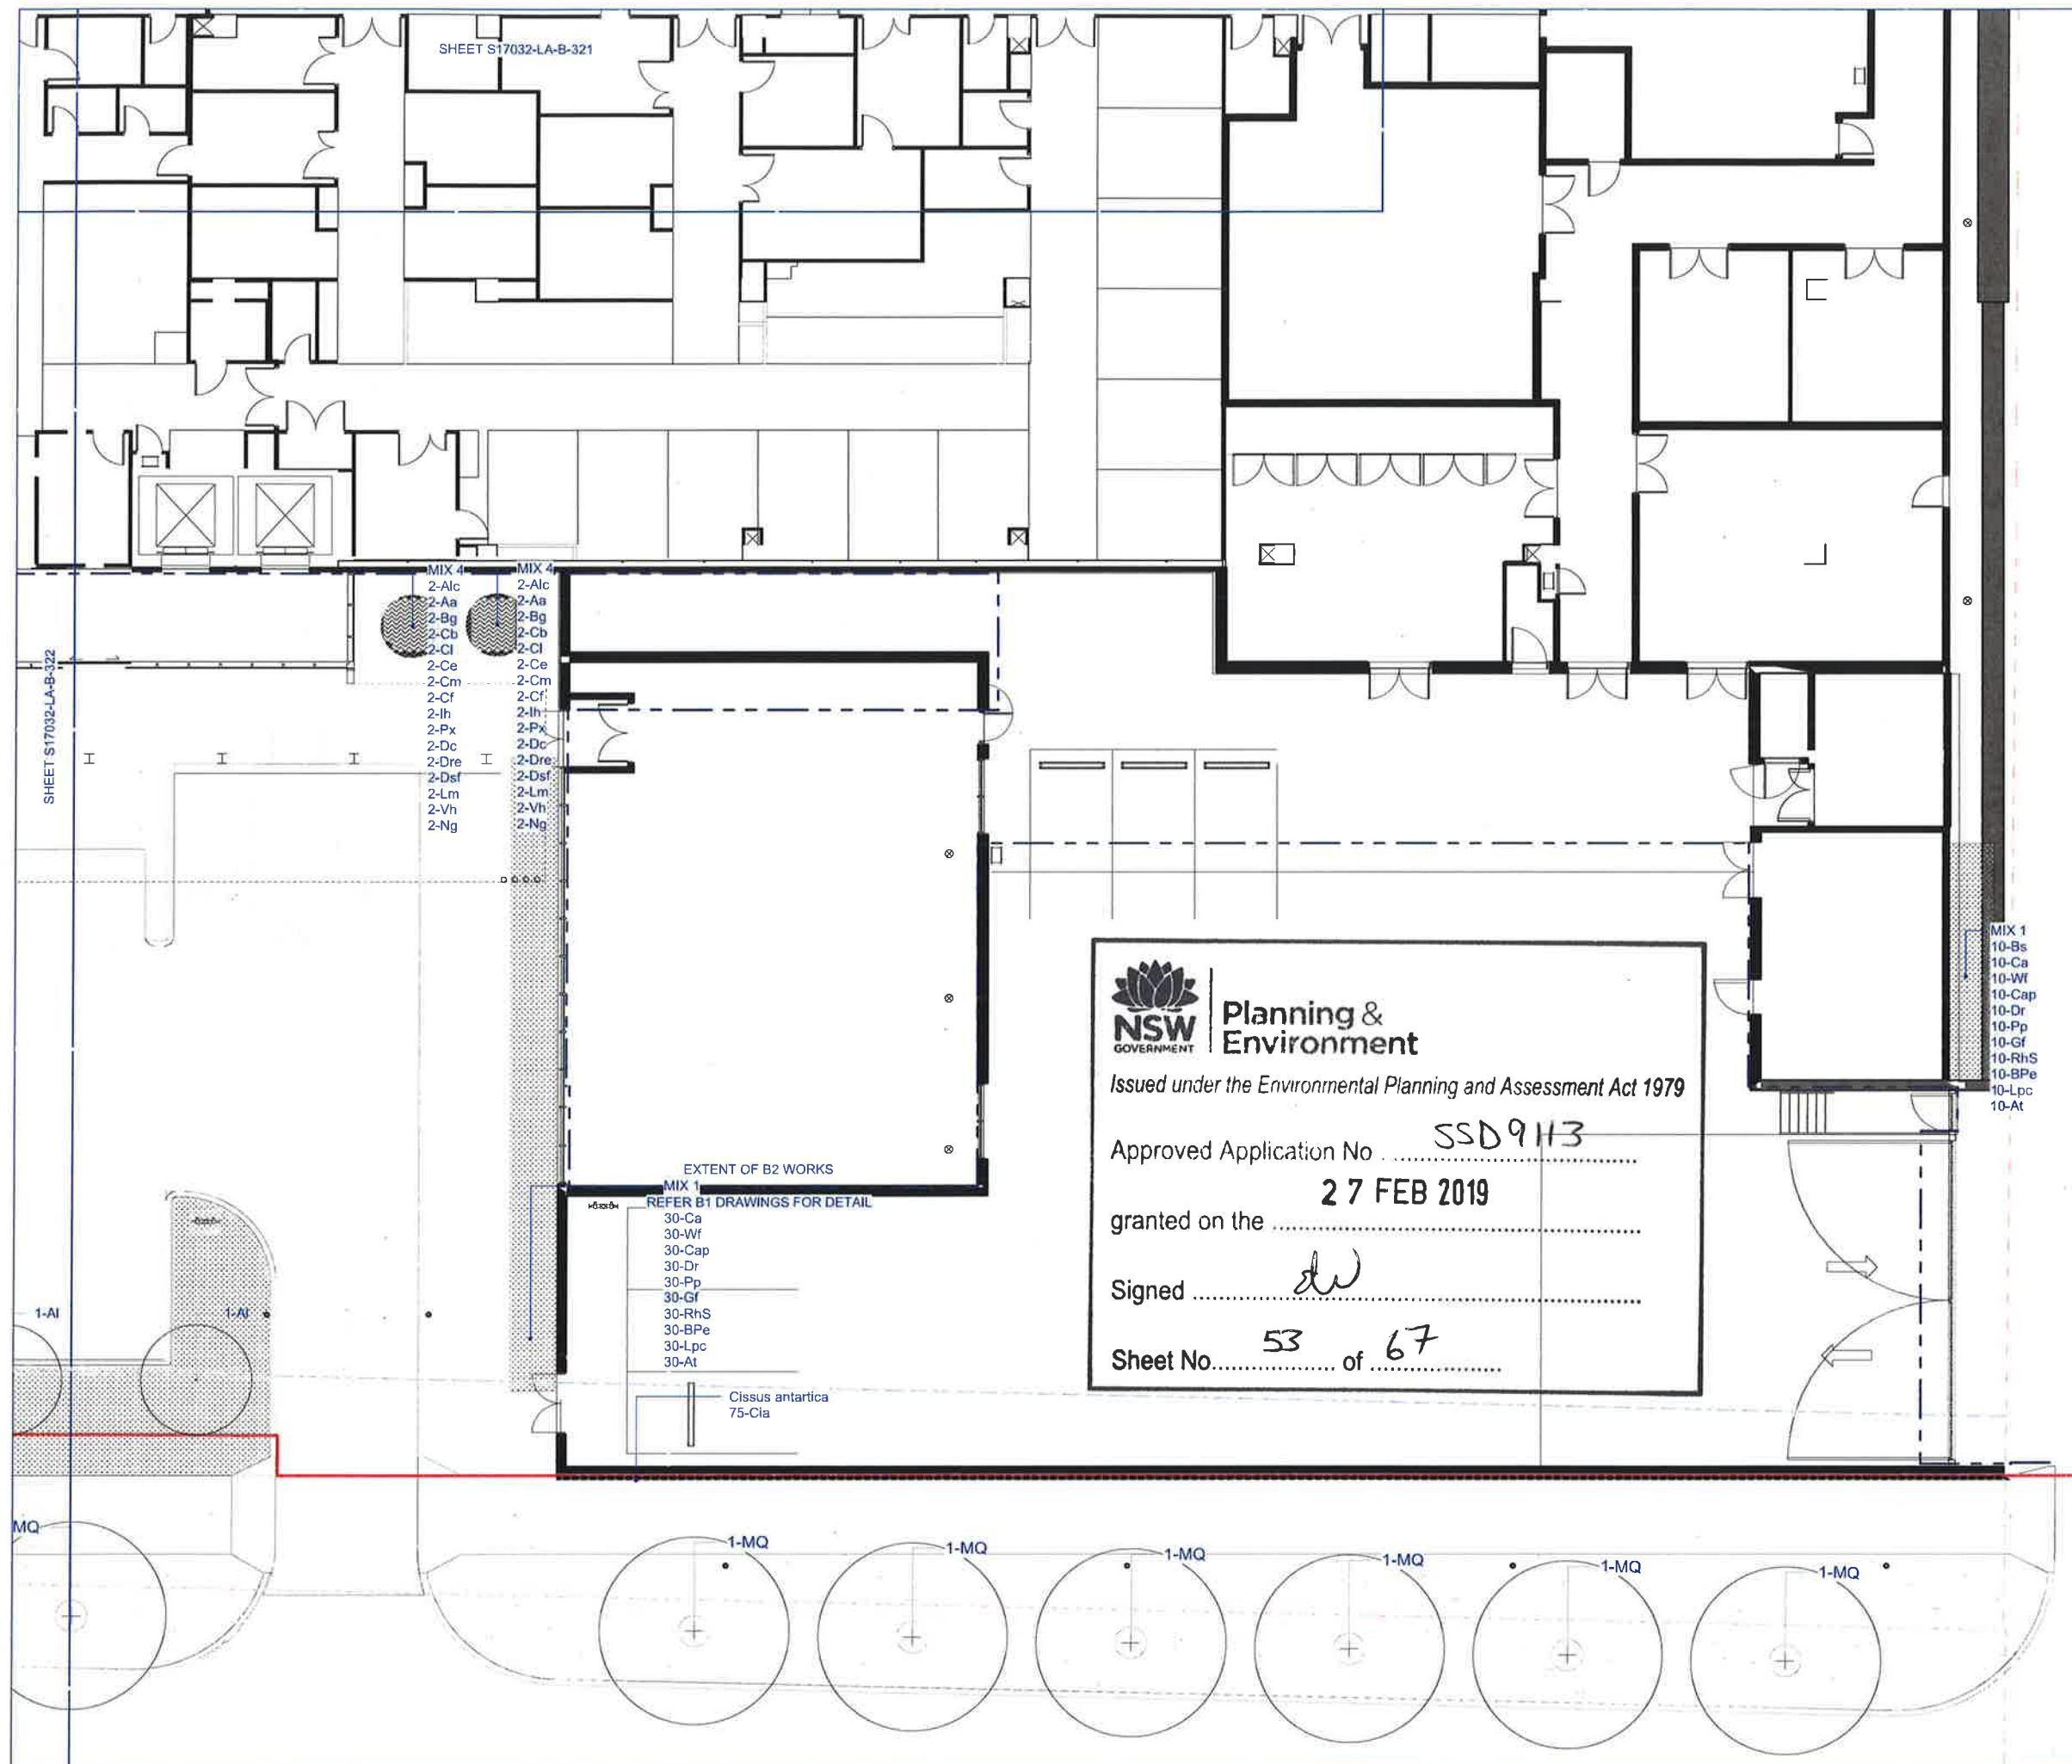

STATUS

DRAFT TENDER

NOTES

Check all dimensions and site conditions prior to commencement of any work, the purchasing or ordering of any materials, fitting, plant services or equipment and the fabrication of any components.

Do not scale drawings - refer to figured dimensions only. Any discrepancies shall immediately be referred to the landscape architect for clarification.

All drawings may not be reproduced or distributed without prior permission from the landscape architect.

WARNING




REV	DATE	AMENDMENTS
A	10/08/18	DRAFT TENDER
B	29/08/18	TENDER
C	13/12/18	FOR INFORMATION

CONSULTANTS

ARCHITECT
BVN
255 Pitt St
Sydney NSW 2000
T +612 8297 7200

CIVIL ENGINEER
ACOR
1/33 Herbert St
St Leonards NSW 2065
T +612 9438 5098

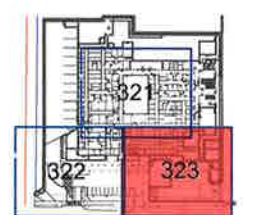

NOTE:
REFER TO THE TECHNICAL SPECIFICATION +
DETAILS FOR DETAILED SELECTION
INFORMATION.

NOT FOR CONSTRUCTION

ASPECT Studios™

ASPECT Studios Pty Ltd
Level 1, 78-80 George Street
Redfern NSW 2016 Australia
+61 2 8598 7182
www.aspect-studios.com
sydney@aspect-studios.com

CLIENT

LENLEASE
Level 14, Tower Three
International Towers Sydney
Barangaroo NSW 2000

PROJECT


Randwick Hospital Campus

DRAWING

PLANTING PLAN - B2
Sheet 3 of 14

DRAWN: TL | CK CHECKED: JH | KL SCALE: @ A1 1:100

DRAWING NO. S17032-LA-B-323 REVISION C

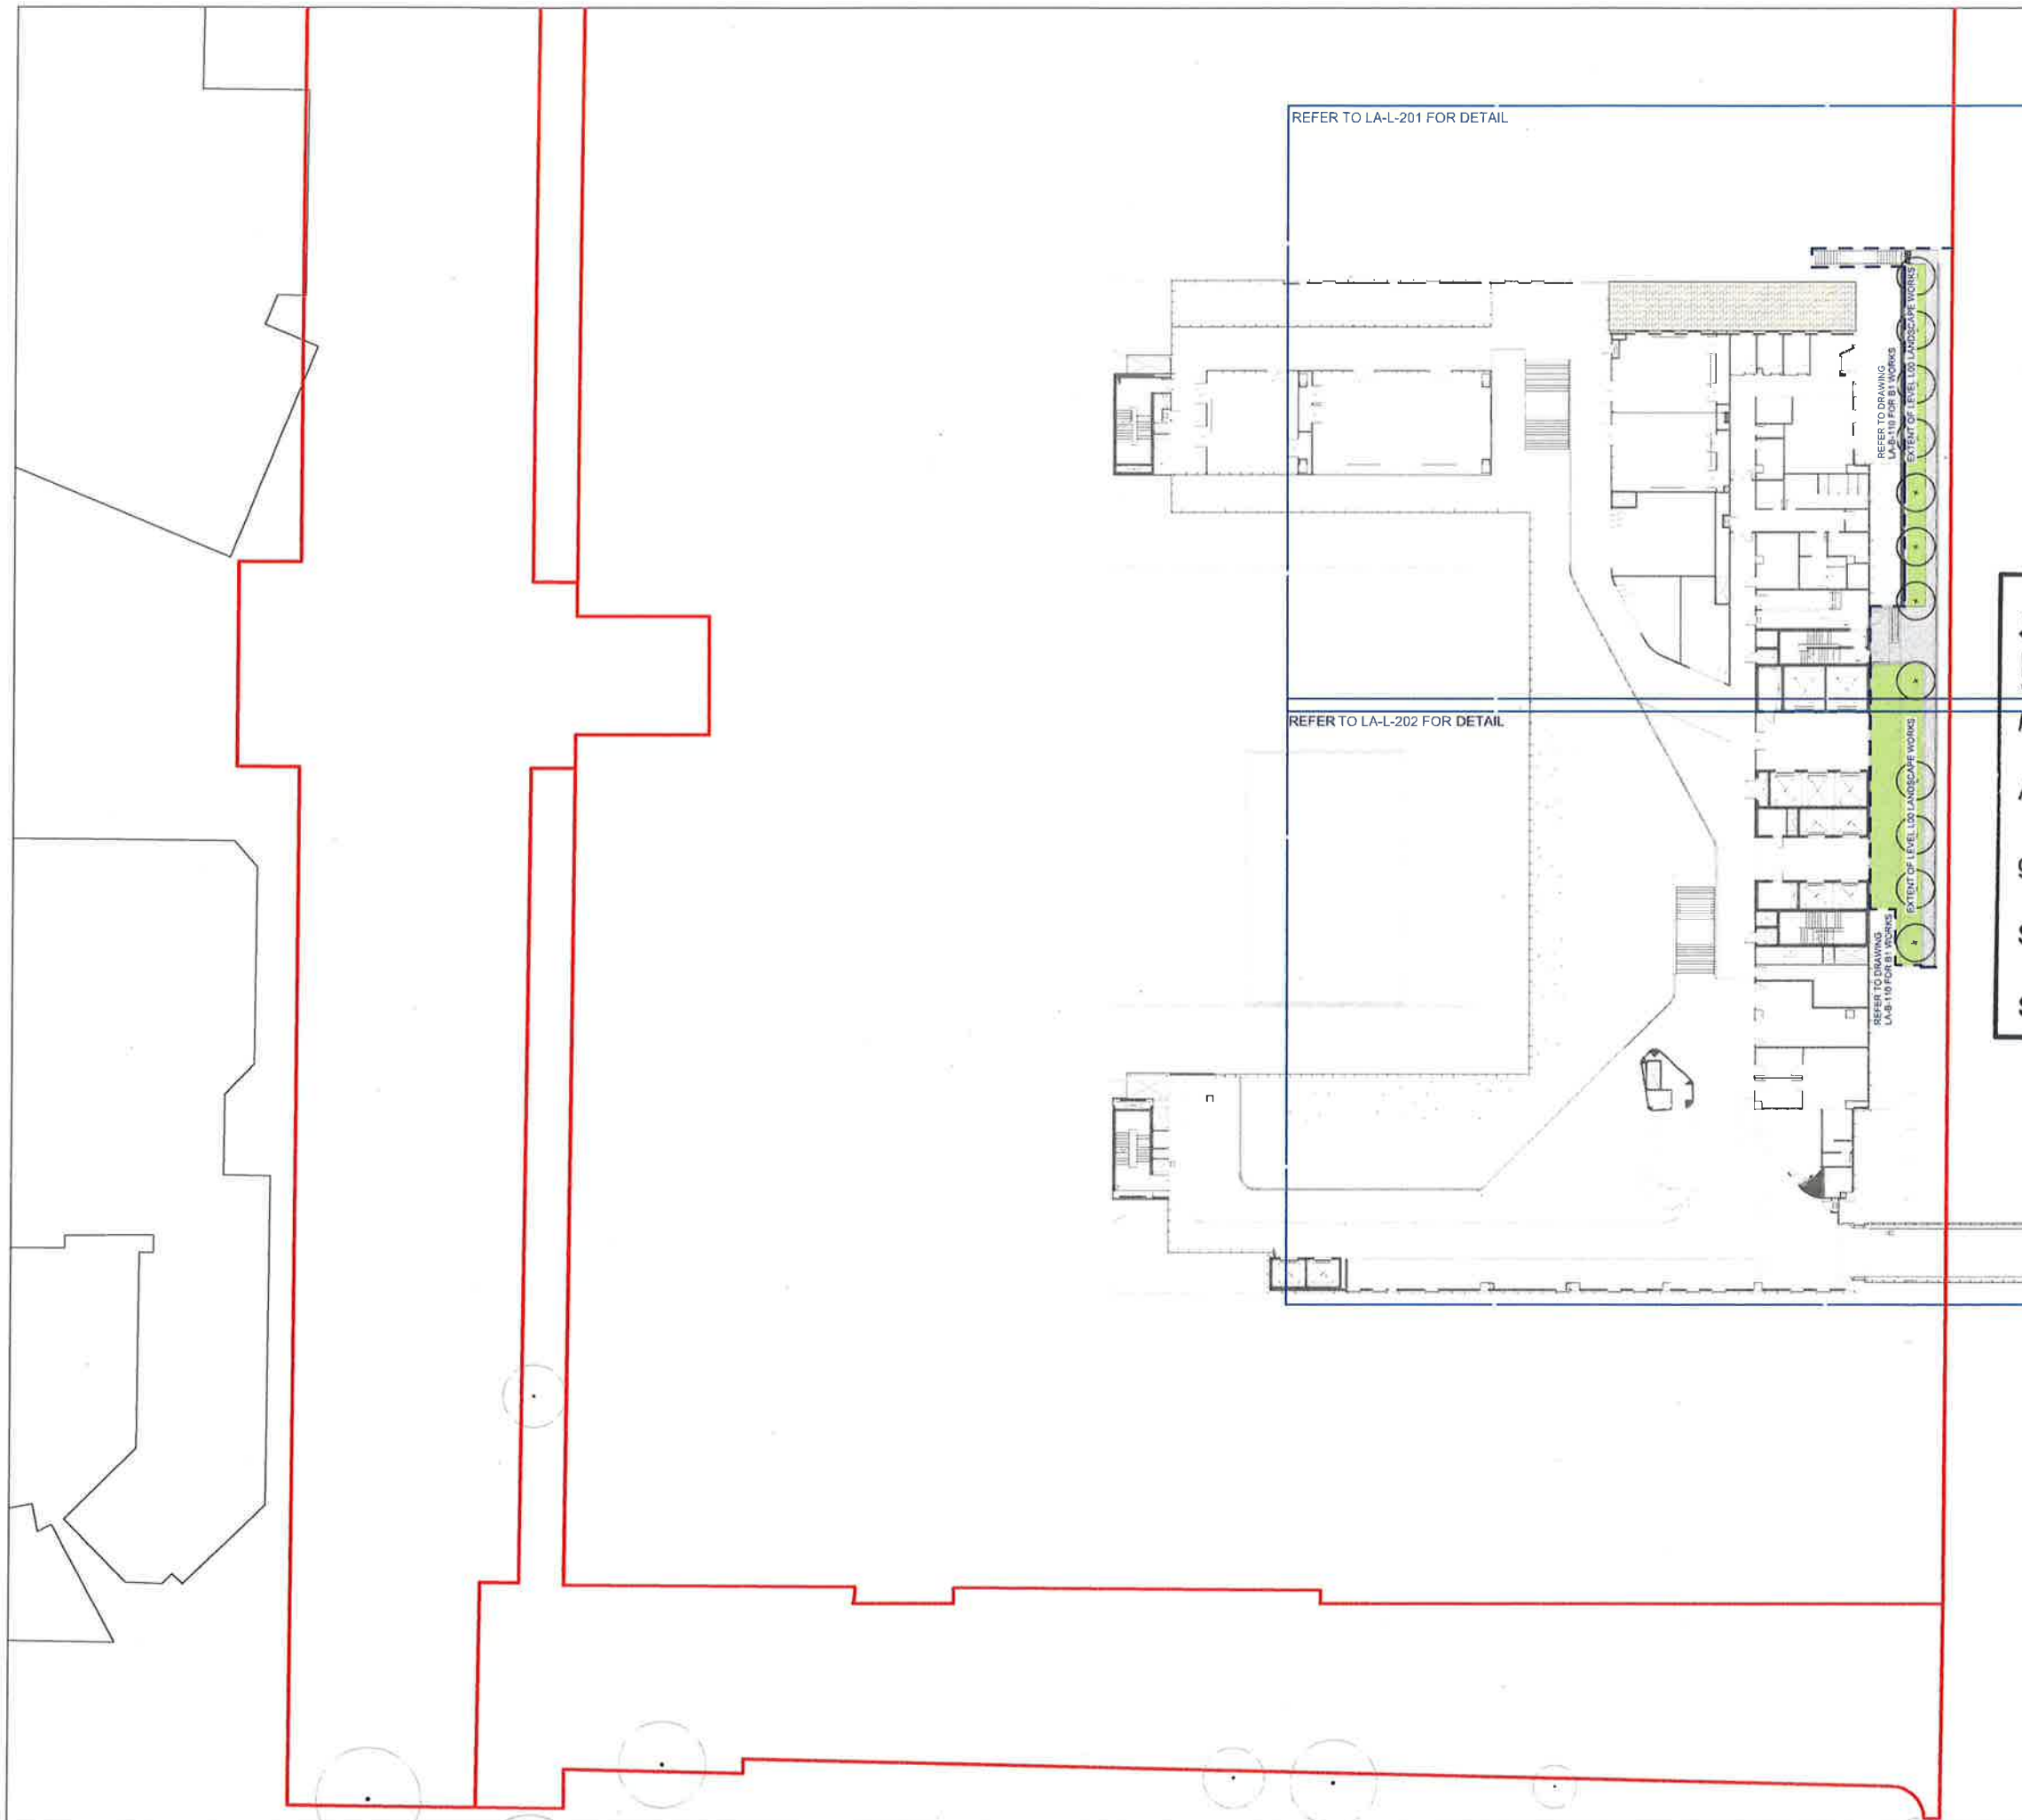

STATUS

FOR INFORMATION

NOTES

Check all dimensions and site conditions prior to commencement of any work. The purchasing or ordering of any materials, fitting, plant services or equipment and the fabrication of any components.

Do not scale drawings - refer to figured dimensions only. Any discrepancies shall immediately be referred to the landscape architect for clarification.

All drawings may not be reproduced or distributed without prior permission from the landscape architect.

WARNING

DIAL BEFORE YOU DIG
www.1100.com.au

Services shown on this drawing are approximate only. The exact location is to be confirmed on site by contractor prior to commencement of work.

REV	DATE	AMENDMENTS
A	31/08/2018	TENDER
B	13/12/18	FOR INFORMATION

NSW GOVERNMENT | **Planning & Environment**

Issued under the Environmental Planning and Assessment Act 1979

Approved Application No. **SSD 9113**

granted on the **27 FEB 2019**

Signed **[Signature]**

Sheet No. **54** of **67**

NOTE:
REFER TO THE SPECIFICATION SCHEDULE + DETAILS FOR DETAILED SELECTION INFORMATION.

REFER TO CIVIL ENGINEERS DRAWING FOR:
- LEVELS AND GRADING INFORMATION
- PIT AND PIPE LOCATIONS
- DRAINAGE POINTS AND FALLS

REFER TO ELECTRICAL ENGINEERS DRAWINGS FOR LIGHTING DETAIL.

NOT FOR CONSTRUCTION

ASPECT Studios™

ASPECT Studios Pty Ltd
Level 1, 78-80 George Street
Redfern NSW 2016 Australia
+61 2 8588 7182
www.aspect-studios.com
sydney@aspect-studios.com

CLIENT
LENLEASE
Level 14, Tower Three
International Towers Sydney
Barangaroo NSW 2000

PROJECT
Randwick Hospital Campus

DRAWING
General Arrangement Plan Level 00
Sheet 3 of 6

DRAWN	CHECKED	SCALE
TL CK	JH KL	1:300

DRAWING NO. **S17032-LA-L-100** REVISION **B**

REFER TO LA-B-231 FOR DETAIL

STATUS

TENDER

NOTES

Check all dimensions and site conditions prior to commencement of any work, the purchasing or ordering of any materials, fitting, plant services or equipment and the fabrication of any components.

Do not scale drawings - refer to figured dimensions only. Any discrepancies shall immediately be referred to the landscape architect for clarification.

All drawings may not be reproduced or distributed without prior permission from the landscape architect.

WARNING



REV	DATE	AMENDMENTS
A	20/08/2018	TENDER
B	31/01/18	TENDER



Planning & Environment

Issued under the Environmental Planning and Assessment Act 1979

Approved Application No. SSD 9113

granted on the 27 FEB 2019

Signed J.W.

Sheet No. 55 of 67

NOTE:
REFER TO THE SPECIFICATION SCHEDULE +
DETAILS FOR DETAILED SELECTION
INFORMATION.

REFER TO CIVIL ENGINEERS DRAWING FOR:
- LEVELS AND GRADING INFORMATION
- PIT AND PIPE LOCATIONS
- DRAINAGE POINTS AND FALLS

REFER TO ELECTRICAL ENGINEERS
DRAWINGS FOR LIGHTING DETAIL.

NOT FOR CONSTRUCTION

ASPECT Studios™

ASPECT Studios Pty Ltd
Level 1, 78-80 George Street
Sydney NSW 2016 Australia
+61 2 9558 7182
www.aspect-studios.com
sydney@aspect-studios.com

CLIENT

LENLEASE
Level 14, Tower Three
International Towers Sydney
Barangaroo NSW 2000

PROJECT

Randwick Hospital Campus

DRAWING

GENERAL ARRANGEMENT - L3
Sheet 4 of 6

DRAWN	CHECKED	SCALE @ A1
TL CK	JH KL	1:300

DRAWING NO	REVISION
S17032-LA-L-130	B

STATUS



TENDER

NOTES

Check all dimensions and site conditions prior to commencement of any work, the purchasing or ordering of any materials, fitting, plant services or equipment and the fabrication of any components.

Do not scale drawings - refer to figured dimensions only. Any discrepancies shall immediately be referred to the landscape architect for clarification.

All drawings may not be reproduced or distributed without prior permission from the landscape architect.

WARNING



REV	DATE	AMENDMENTS
A	26/06/2016	PRELIMINARY TENDER
B	27/06/2016	PRELIMINARY TENDER
C	10/08/2016	DRAFT TENDER
D	20/08/2016	TENDER
E	31/8/18	TENDER
F	4/9/18	TENDER

NOTE:
REFER TO THE SPECIFICATION SCHEDULE + DETAILS FOR DETAILED SELECTION INFORMATION.

REFER TO CIVIL ENGINEERS DRAWING FOR:
- LEVELS AND GRADING INFORMATION
- PIT AND PIPE LOCATIONS
- DRAINAGE POINTS AND FALLS

REFER TO ELECTRICAL ENGINEERS DRAWINGS FOR LIGHTING DETAIL.
NOT FOR CONSTRUCTION

ASPECT Studios™

ASPECT Studios Pty Ltd
Level 1, 78-80 George Street
Sydney NSW 2016 Australia
+61 2 9589 7162
www.aspectstudios.com
sydney@aspectstudios.com

CLIENT
LENDELEASE
Level 14, Tower Three
International Towers Sydney
Barangaroo NSW 2000

PROJECT
Randwick Hospital Campus

DRAWING
GENERAL ARRANGEMENT - L4
Sheet 5 of 6

DRAWN	CHECKED	SCALE
TL CK	JH KL	1:300
DRAWING NO.	REVISION	
S17032-LA-L-140	F	

REFER TO LA-B-241 FOR DETAIL

REFER TO LA-B-242 FOR DETAIL

REFER TO LA-B-243 FOR DETAIL



Planning & Environment


Issued under the Environmental Planning and Assessment Act 1979

Approved Application No. SSA 9113

granted on the 27 FEB 2019

Signed [Signature]

Sheet No. 56 of 67

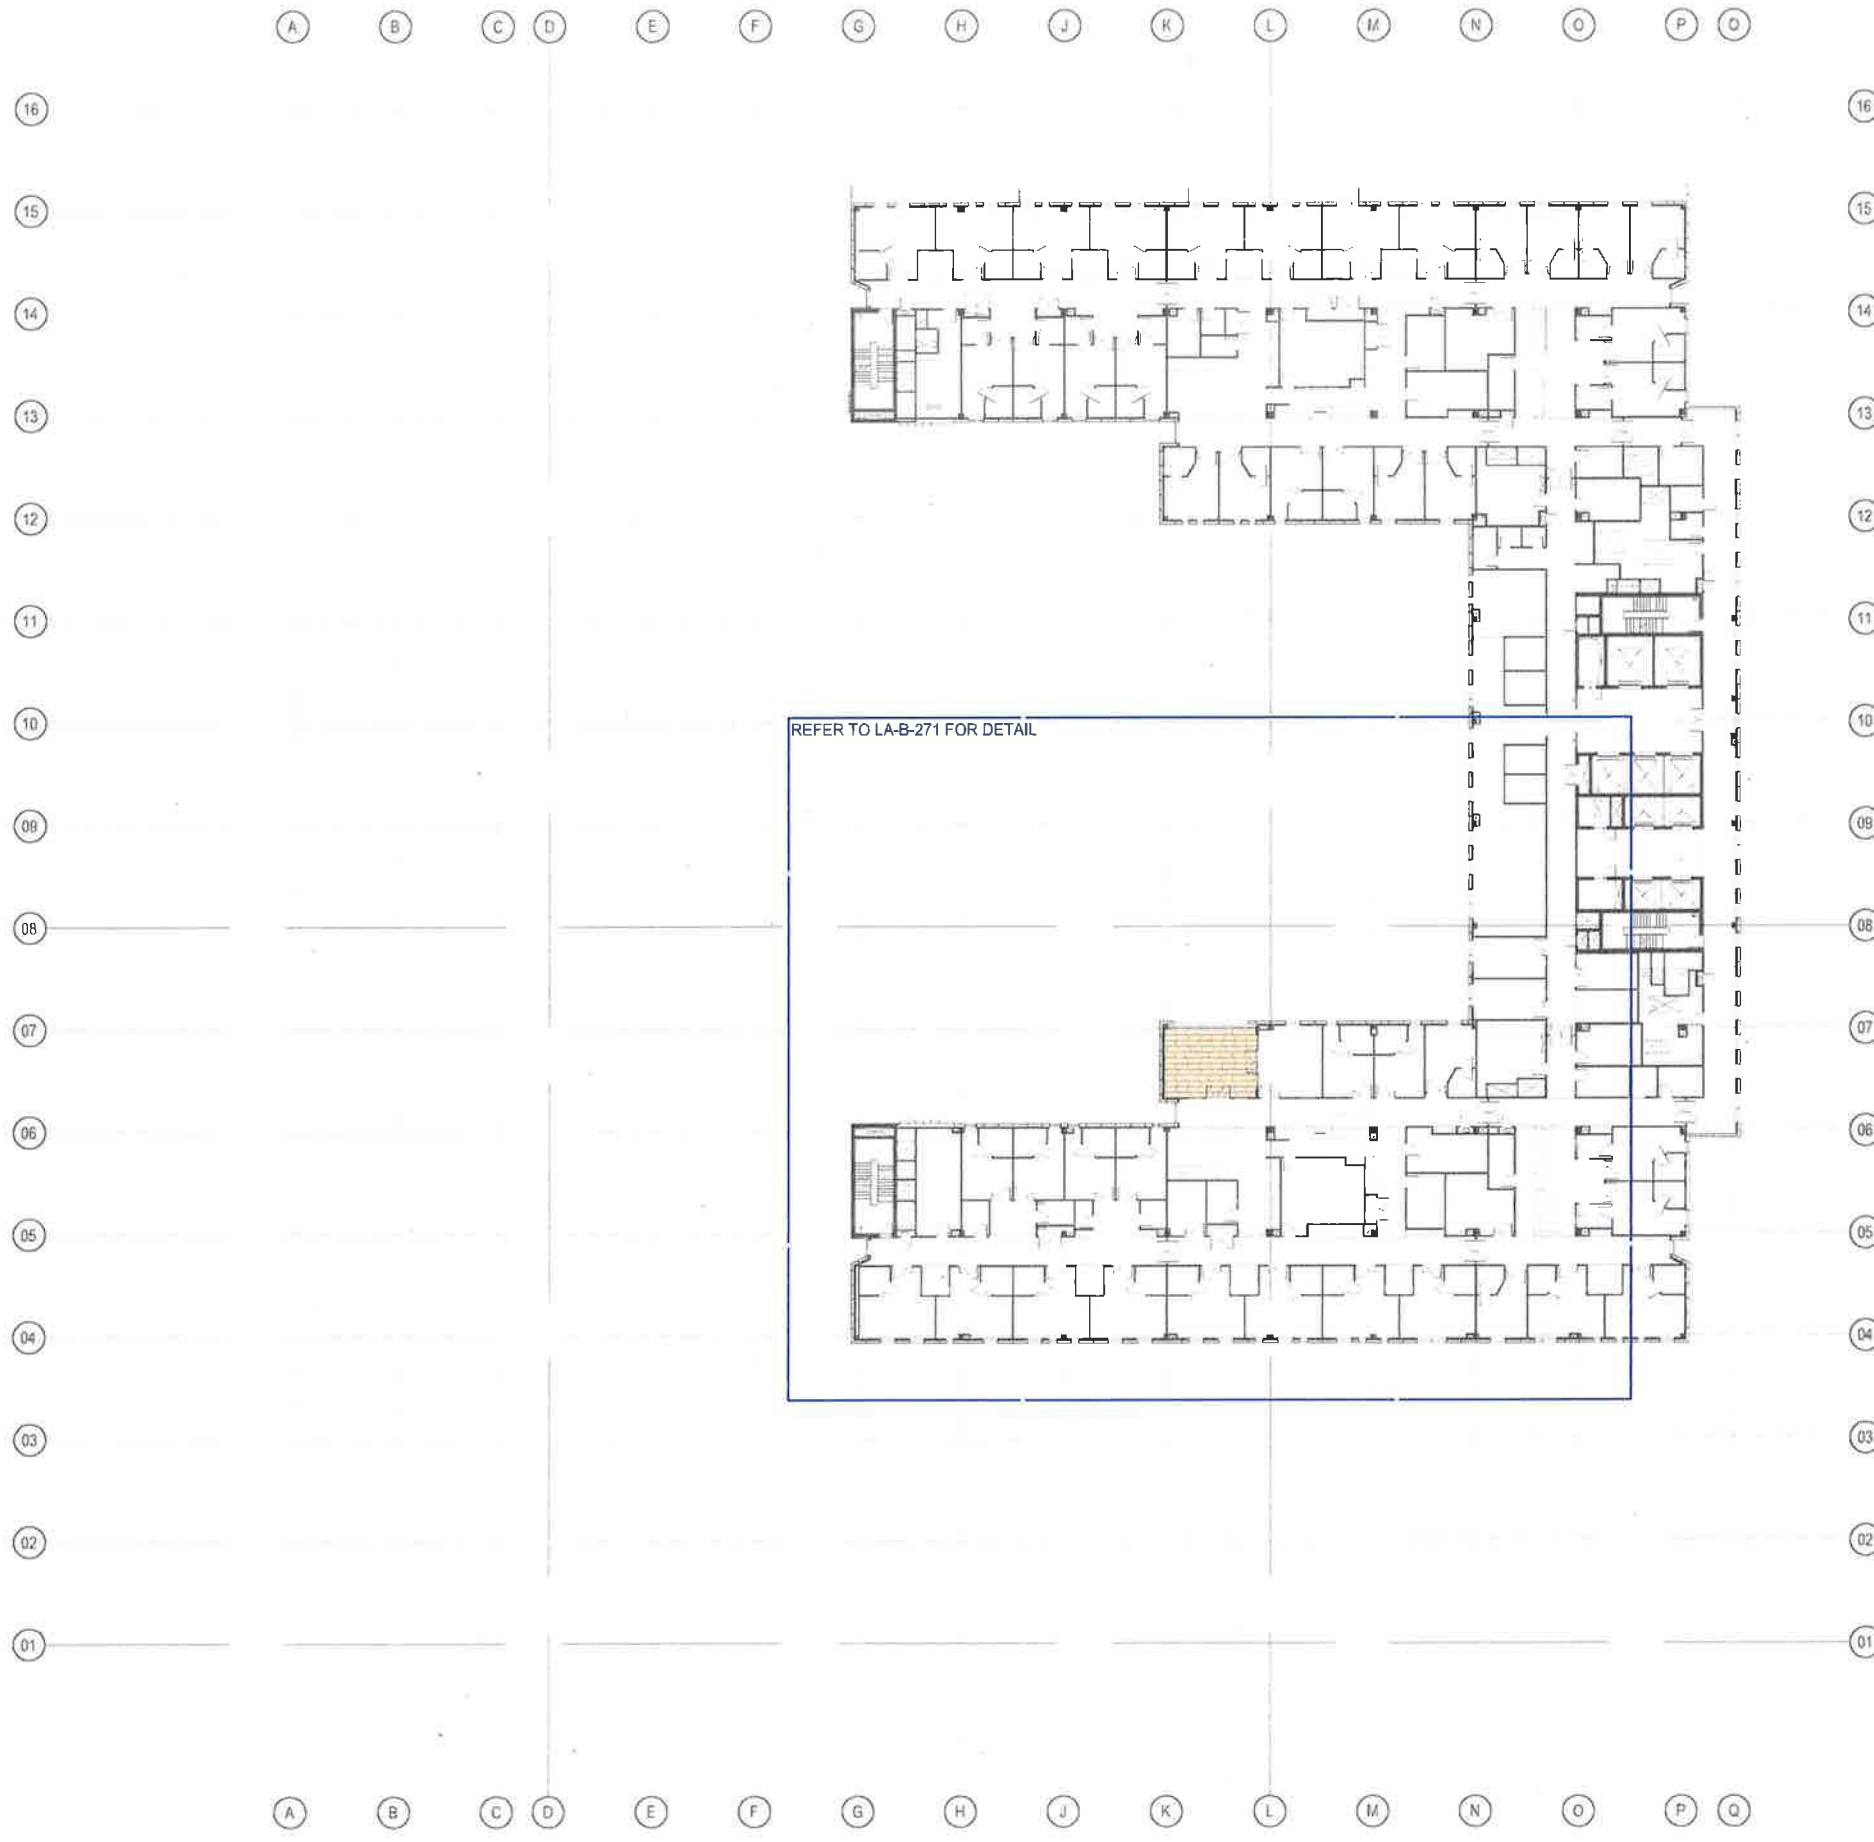

STATUS

TENDER

NOTES

Check all dimensions and site conditions prior to commencement of any work, the purchasing or ordering of any materials, fitting, plant services or equipment and the fabrication of any components.

Do not scale drawings - refer to figured dimensions only. Any discrepancies shall immediately be referred to the landscape architect for clarification.

All drawings may not be reproduced or distributed without prior permission from the landscape architect.

WARNING



Services shown on this drawing are approximate only. The exact location is to be confirmed on site by contractor prior to commencement of work.

REV	DATE	AMENDMENTS
A	20/08/2018	TENDER
B	31/8/18	TENDER



Planning & Environment

Issued under the Environmental Planning and Assessment Act 1979

Approved Application No. SSD 9113

granted on the 27 FEB 2019

Signed EW

Sheet No. 57 of 67

NOTE:
REFER TO THE SPECIFICATION SCHEDULE + DETAILS FOR DETAILED SELECTION INFORMATION.

REFER TO CIVIL ENGINEERS DRAWING FOR:
- LEVELS AND GRADING INFORMATION
- PIT AND PIPE LOCATIONS
- DRAINAGE POINTS AND FALLS

REFER TO ELECTRICAL ENGINEERS DRAWINGS FOR LIGHTING DETAIL.

NOT FOR CONSTRUCTION

ASPECT Studios™

ASPECT Studios Pty Ltd
Level 1, 78-80 George Street
Sydney NSW 2018 Australia
+61 2 9699 7187
www.aspect-studios.com
sydney@aspect-studios.com

CLIENT

LENLELEASE
Level 14, Tower Three
International Towers Sydney
Barangaroo NSW 2000

PROJECT


Randwick Hospital Campus

DRAWING

GENERAL ARRANGEMENT - L7
Sheet 6 of 6

DRAWN	CHECKED	SCALE
TL CK	JH KL	1:300

DRAWING NO.	REVISION
S17032-LA-L-170	B

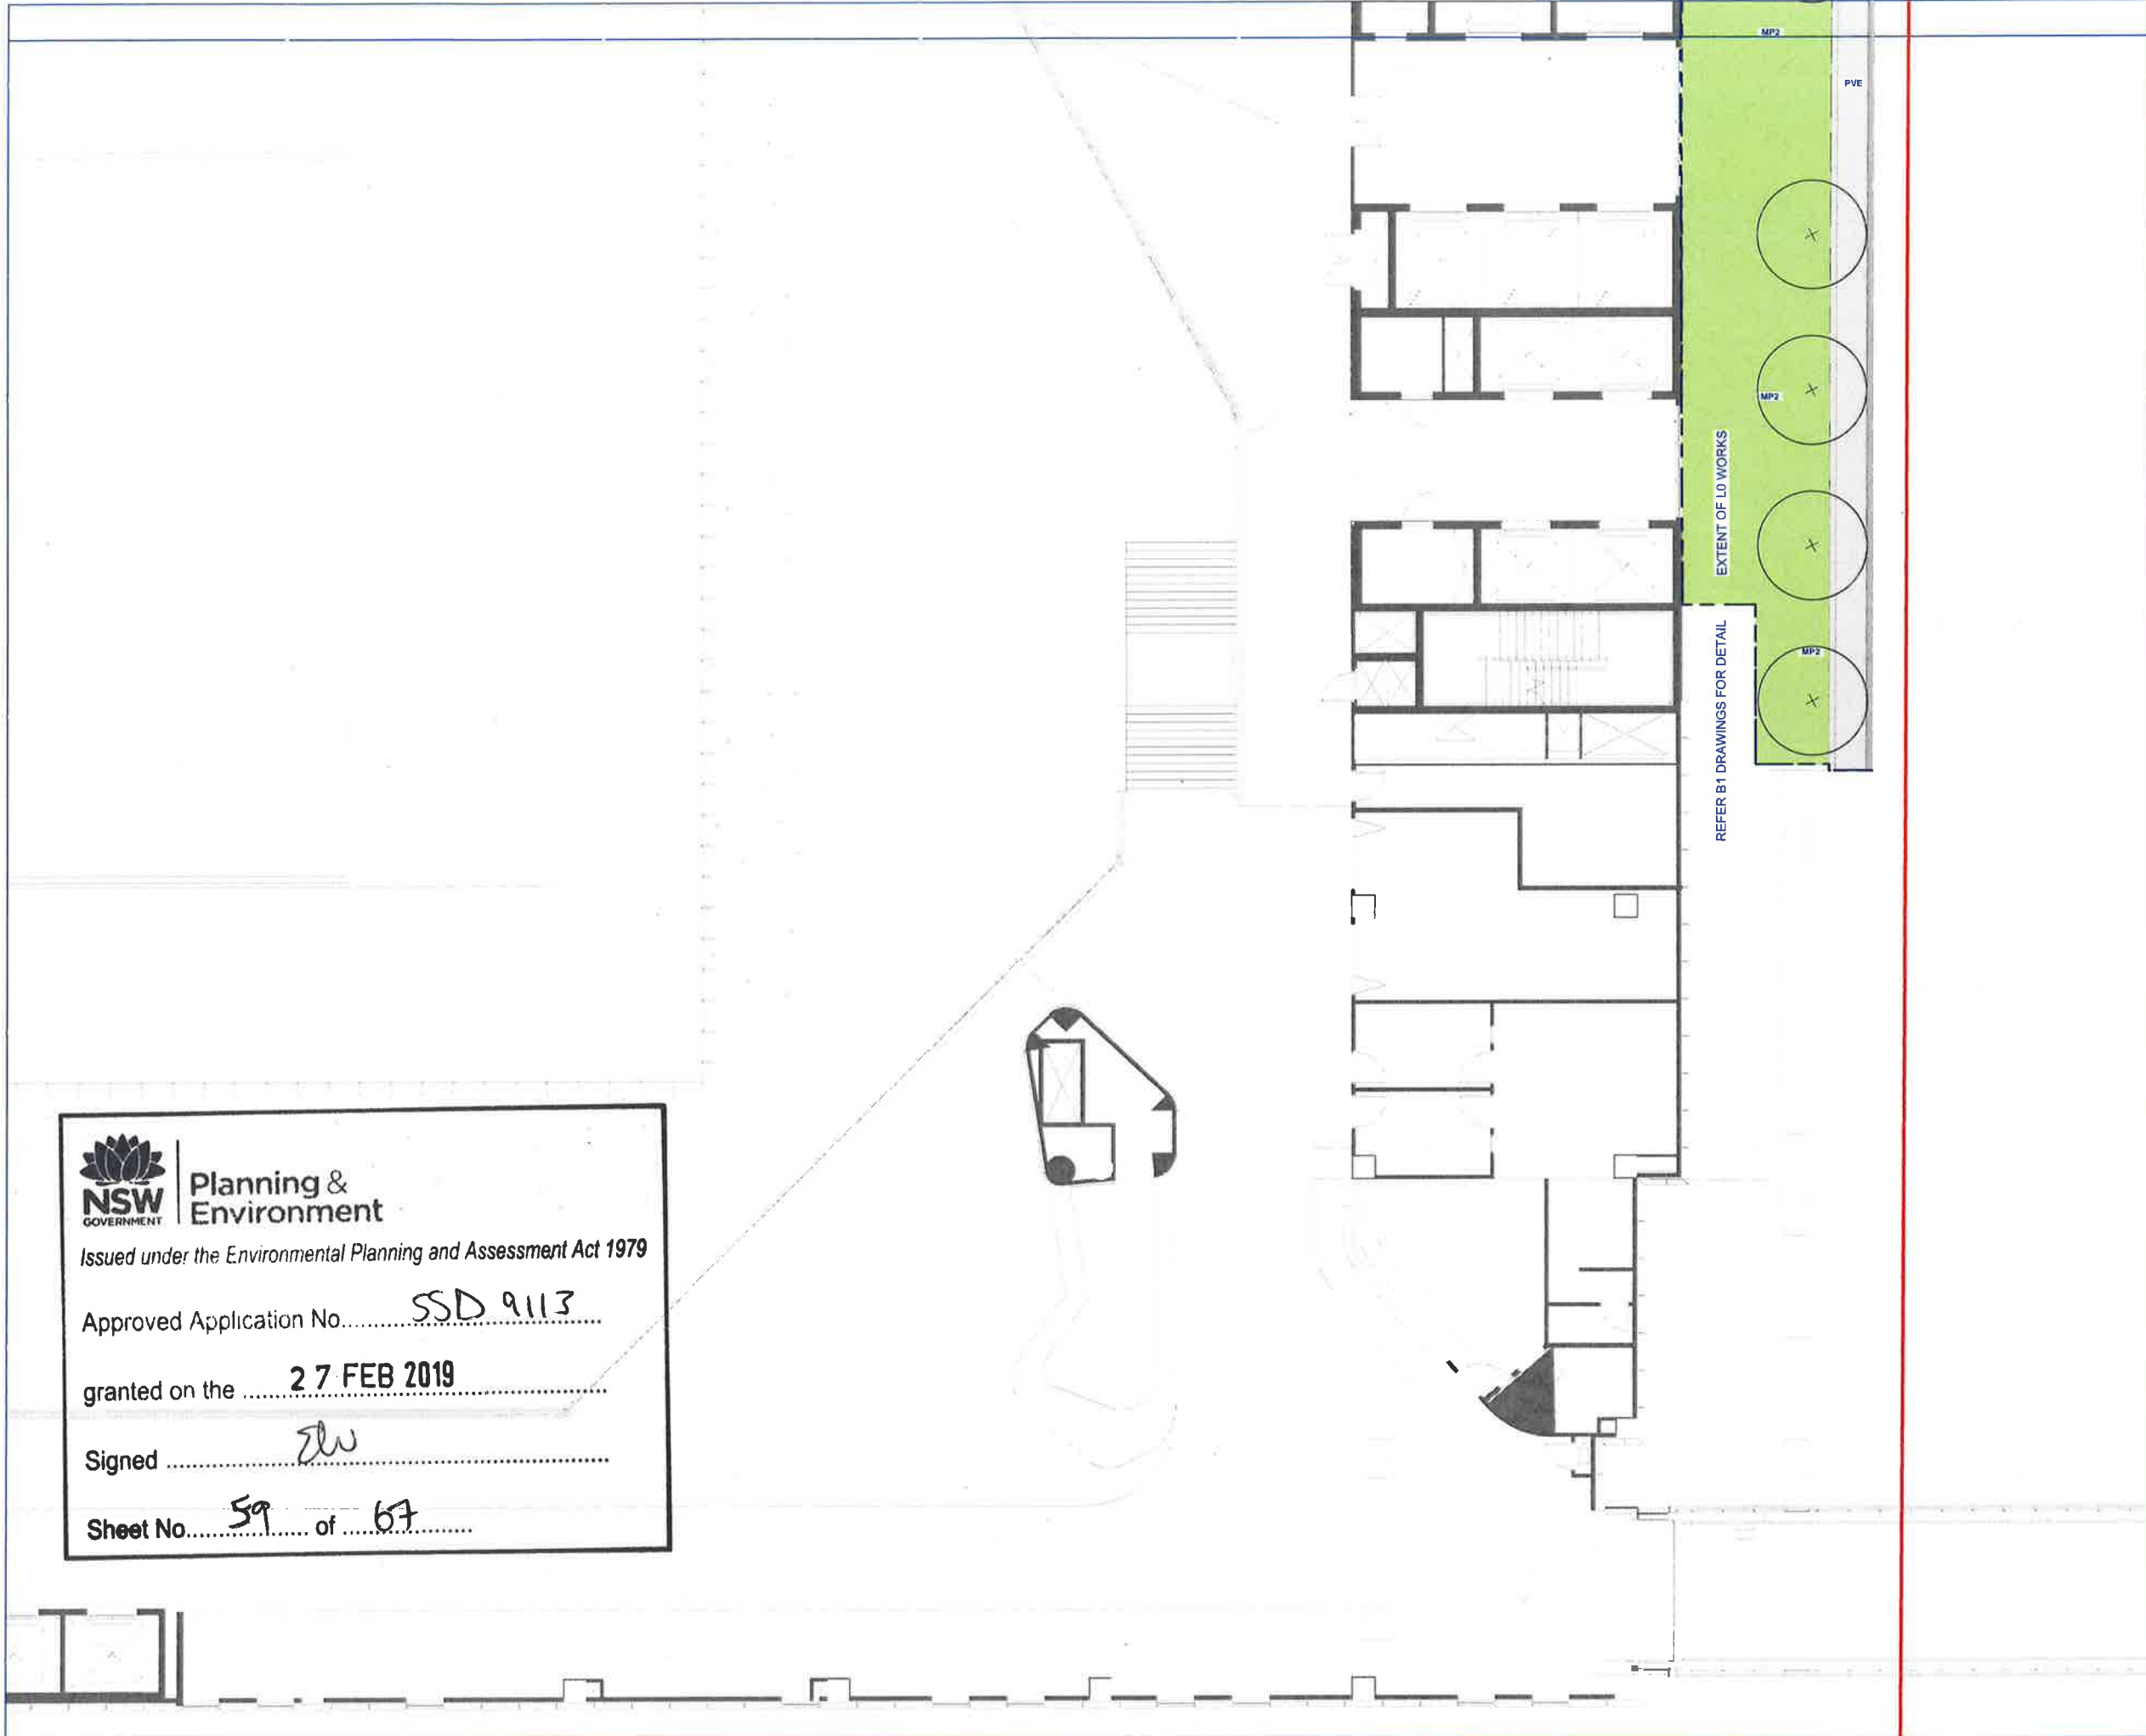



Planning & Environment
Issued under the Environmental Planning and Assessment Act 1979

Approved Application No.....SSD 9113

granted on the 27 FEB 2019

Signed *ELW*

Sheet No.....59..... of67.....

STATUS



FOR INFORMATION

NOTES

Check all dimensions and site conditions prior to commencement of any work, the purchasing or ordering of any materials, fitting, plant services or equipment and the fabrication of any components.

Do not scale drawings - refer to figured dimensions only. Any discrepancies shall immediately be referred to the landscape architect for clarification.

All drawings may not be reproduced or distributed without prior permission from the landscape architect.




Services shown on this drawing are approximate only. The exact location is to be confirmed on site by contractor prior to commencement of work.

REV	DATE	AMENDMENTS
A	31/8/18	TENDER
B	13/12/18	FOR INFORMATION

CONSULTANTS

ARCHITECT BVN 255 Pitt St Sydney NSW 2000 T +612 8297 7200	CIVIL ENGINEER ACOR 1/33 Herbert St St Leonards NSW 2065 T +612 9438 5098
---	--

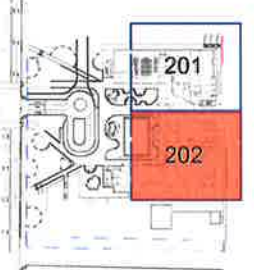

NOTE:
REFER TO THE SPECIFICATION SCHEDULE + DETAILS FOR DETAILED SELECTION INFORMATION.

REFER TO CIVIL ENGINEERS DRAWING FOR:
- LEVELS AND GRADING INFORMATION
- PIT AND PIPE LOCATIONS
- DRAINAGE POINTS AND FALLS

REFER TO ELECTRICAL ENGINEERS DRAWINGS FOR LIGHTING DETAIL.

NOT FOR CONSTRUCTION

ASPECT Studios™

ASPECT Studios Pty Ltd
Level 1, 78-80 George Street
Sydney NSW 2016 Australia
+61 2 8696 7182
www.aspect-studios.com
sydney@aspect-studios.com

CLIENT

LENLELEASE
Level 14, Tower Three
International Towers Sydney
Barangaroo NSW 2000


PROJECT

Randwick Hospital Campus

DRAWING

Materials & Finishes Plan Level - 00
Sheet 11 of 16

DRAWN	CHECKED	SCALE @ A1
TL CK	JH KL	1:100
DRAWING NO	REVISION	
S17032-LA-L-202	B	

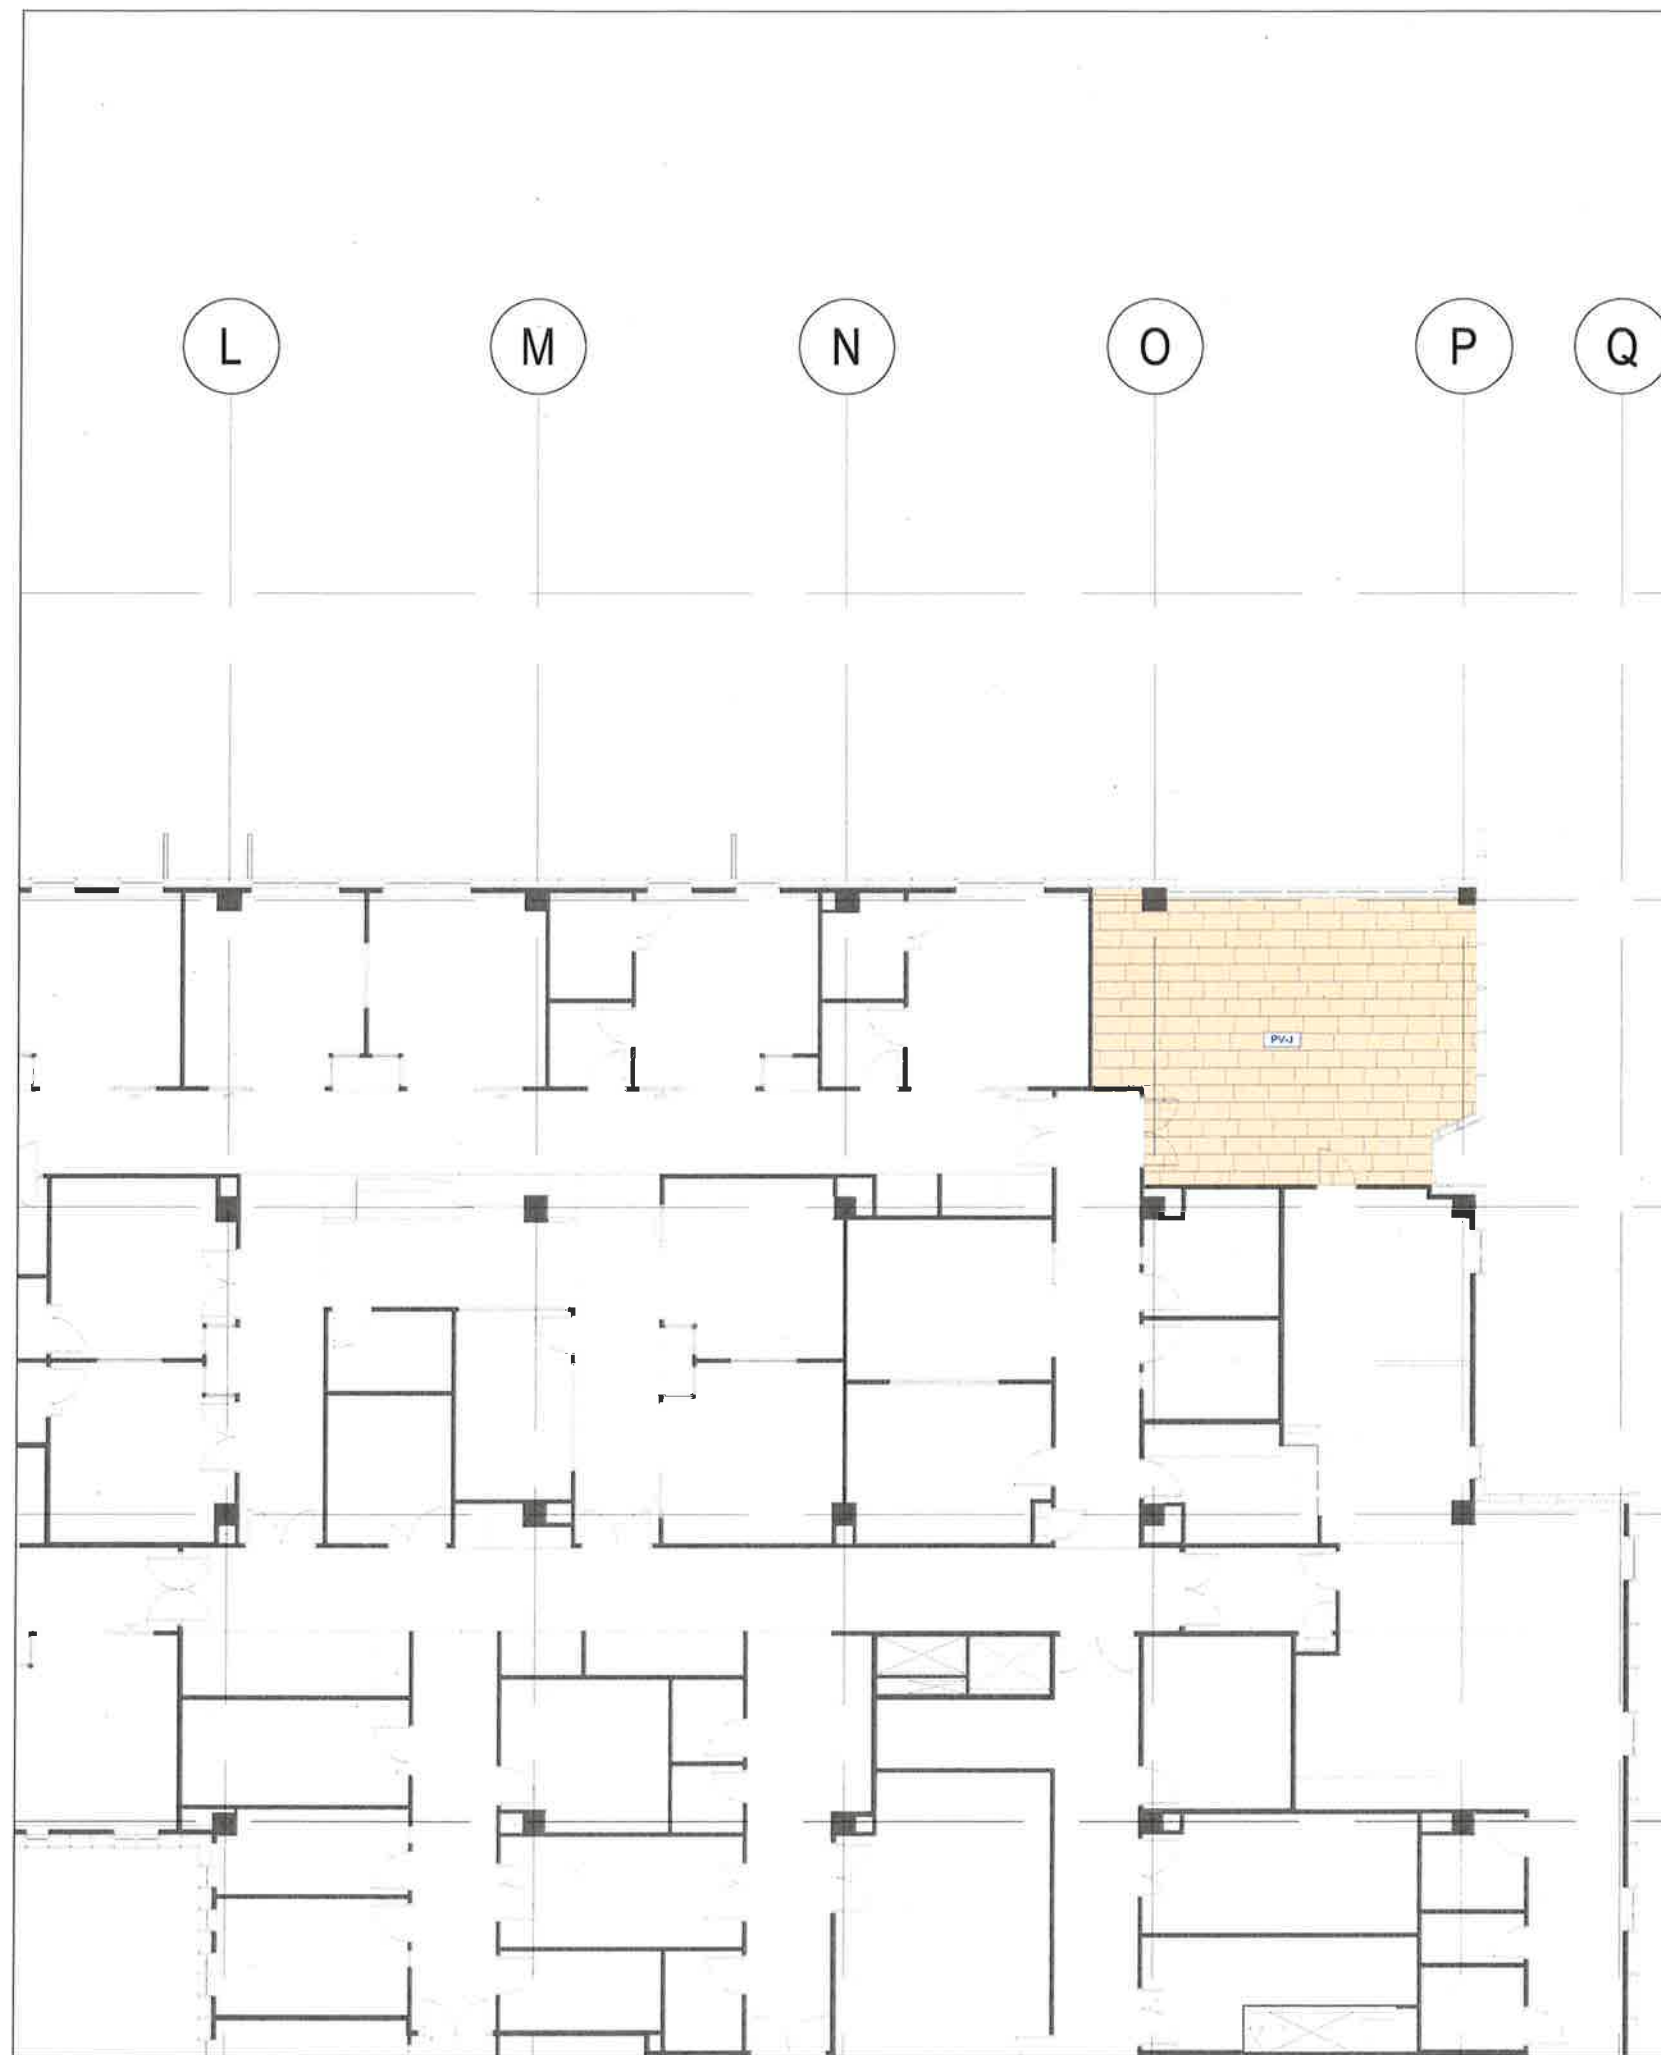



Planning & Environment

Issued under the Environmental Planning and Assessment Act 1979

Approved Application No. SSD 9113

granted on the 2.7.FEB.2019

Signed 16 *[Signature]*

Sheet No. 60 of 67

STATUS

TENDER

NOTES

Check all dimensions and site conditions prior to commencement of any work, the purchasing or ordering of any materials, fitting, plant services or equipment and the fabrication of any components.

Do not scale drawings - refer to figured dimensions only. Any discrepancies shall immediately be referred to the landscape architect for clarification.

All drawings may not be reproduced or distributed without prior permission from the landscape architect.

WARNING



Services shown on this drawing are approximate only. The actual location is to be confirmed on site by contractors prior to commencement of work.

REV	DATE	AMENDMENTS
A	20/08/18	TENDER
B	31/01/19	TENDER

CONSULTANTS

ARCHITECT

ACOR

255 Pitt St

Sydney NSW 2000

T +612 8297 7200

CIVIL ENGINEER

ACOR

1/33 Herbert St

St Leonards NSW 2055

T +612 9438 5098



NOTE:

REFER TO THE SPECIFICATION SCHEDULE + DETAILS FOR DETAILED SELECTION INFORMATION.

REFER TO CIVIL ENGINEERS DRAWING FOR:

- LEVELS AND GRADING INFORMATION

- PIT AND PIPE LOCATIONS

- DRAINAGE POINTS AND FALLS

REFER TO ELECTRICAL ENGINEERS DRAWINGS FOR LIGHTING DETAIL.

NOT FOR CONSTRUCTION

ASPECT Studios™

ASPECT Studios Pty Ltd

Level 1, 76-80 George Street

Ridgem NSW 2016 Australia

+61 2 9599 7162

www.aspect-studios.com

sydney@aspect-studios.com

CLIENT

LENLEASE

Level 14, Tower Three

International Towers Sydney

Barangaroo NSW 2000

PROJECT

Randwick Hospital Campus

DRAWING

MATERIALS & FINISHES PLAN - L3

Sheet 12 of 16

DRAWN	CHECKED	SCALE
TL CK	JH KL	1:100

DRAWING NO.

S17032-LA-L-231

REVISION

B



Planning &
Environment


Issued under the Environmental Planning and Assessment Act 1979

Approved Application No. SSP 9113

granted on the 27 FEB 2019

Signed [Signature]

Sheet No. 6.1 of 6.7

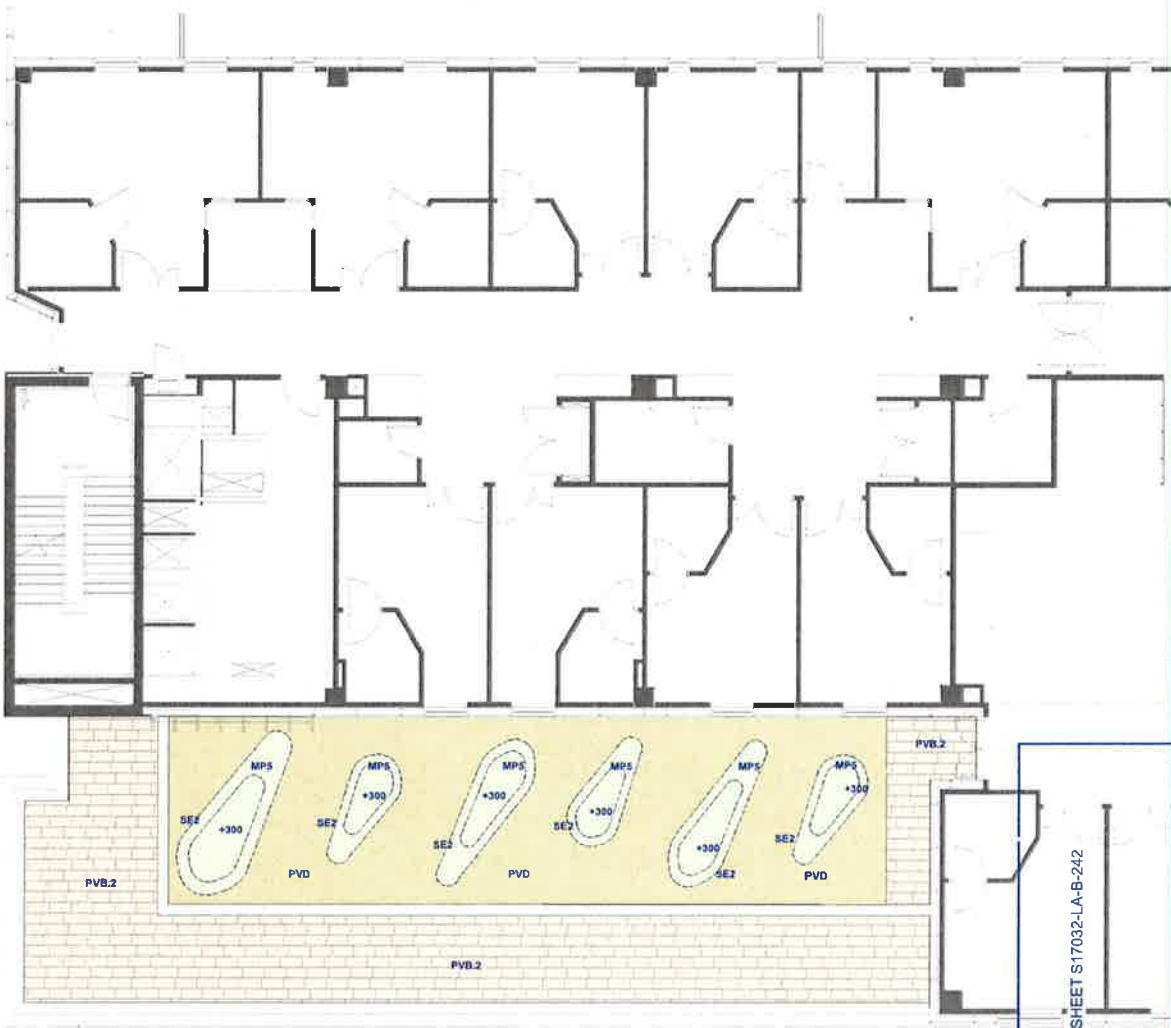

STATUS

FOR INFORMATION

NOTES

Check all dimensions and site conditions prior to commencement of any work. The purchasing or ordering of any materials, fitting, plant services or equipment and the fabrication of any components.

Do not scale drawings - refer to figured dimensions only. Any discrepancies shall immediately be referred to the landscape architect for clarification.

All drawings may not be reproduced or distributed without prior permission from the landscape architect.

WARNING



Services shown on this drawing are approximate only. This exact location is to be confirmed on site by contractors prior to commencement of all work.

REV	DATE	AMENDMENTS
A	10/08/18	DRAFT TENDER
B	20/8/18	TENDER
C	31/8/18	TENDER
D	4/9/18	TENDER
E	6/9/18	TENDER

CONSULTANTS

ARCHITECT
BVN
255 Pitt St
Sydney NSW 2000
T +612 8297 7200

CIVIL ENGINEER
ACOR
1/33 Herbert St
St Leonards NSW 2065
T +612 9438 5098

241

242

243

NOTE:
REFER TO THE SPECIFICATION SCHEDULE +
DETAILS FOR DETAILED SELECTION
INFORMATION.

REFER TO CIVIL ENGINEERS DRAWING FOR:
- LEVELS AND GRADING INFORMATION
- PIT AND PIPE LOCATIONS
- DRAINAGE POINTS AND FALLS

REFER TO ELECTRICAL ENGINEERS
DRAWINGS FOR LIGHTING DETAIL.

NOT FOR CONSTRUCTION

ASPECT Studios™

ASPECT Studios Pty Ltd
Level 1, 78-80 George Street
Redfern NSW 2016 Australia
+61 2 9699 7182
www.aspect-studios.com
sydney@aspect-studios.com

CLIENT

LENLELEASE
Level 14, Tower Three
International Towers Sydney
Barangaroo NSW 2000

PROJECT


Randwick Hospital Campus

DRAWING

Materials & Finishes Plan Level - 4
Sheet 13 of 16

DRAWN	CHECKED	SCALE 9: A1
TL CK	JH KL	1:100

DRAWING NO.	REVISION
S17032-LA-L-241	E

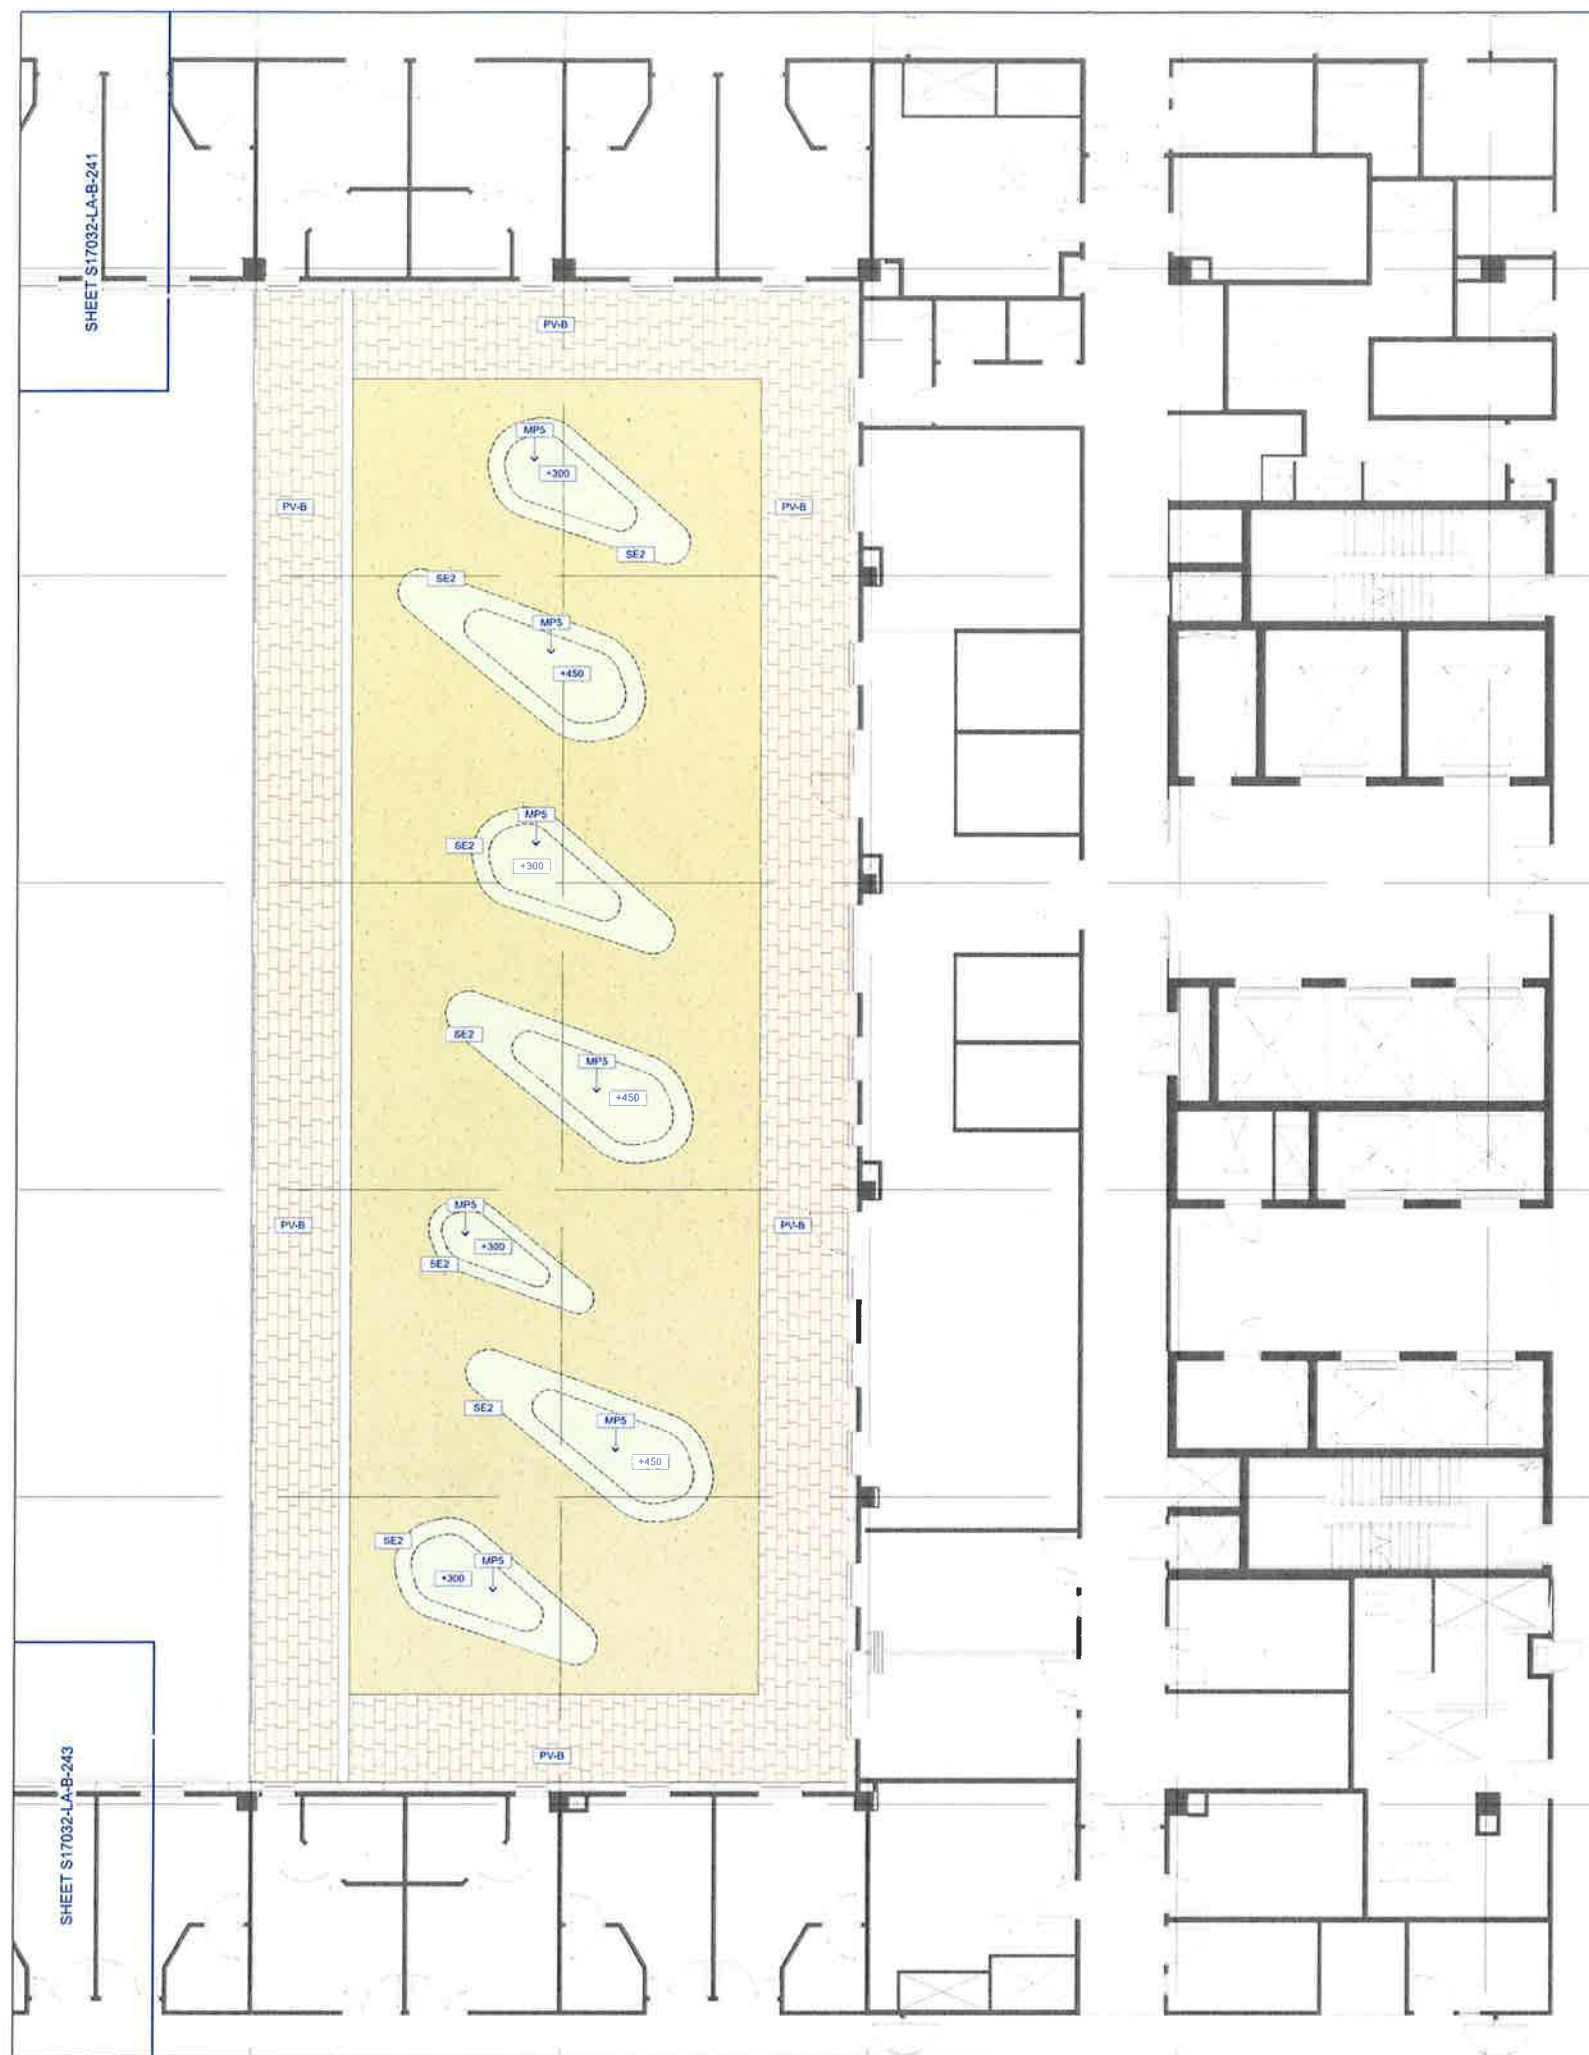

12



Planning & Environment

Issued under the Environmental Planning and Assessment Act 1979

Approved Application No. SSD 9113

granted on the 2.7 FEB 2019

Signed EW

Sheet No. 62 of 67

09

08

07

STATUS

TENDER

NOTES

Check all dimensions and site conditions prior to commencement of any work, the purchasing or ordering of any materials, fitting, plant services or equipment, and the fabrication of any components.

Do not scale drawings - refer to figured dimensions only. Any discrepancies shall immediately be referred to the landscape architect for clarification.

All drawings may not be reproduced or distributed without prior permission from the landscape architect.

WARNING



Services shown on this drawing are approximate only. The exact location is to be confirmed on site by contractors prior to commencement of work.

REV DATE AMENDMENTS

A 10/08/18 DRAFT TENDER

B 20/08/18 TENDER

C 31/08/18 TENDER

CONSULTANTS

ARCHITECT

ACOR

255 Pitt St

Sydney NSW 2000

T +612 8297 7200

CIVIL ENGINEER

ACOR

1/33 Herbert St

St Leonards NSW 2065

T +612 9438 5098

NOTE:

REFER TO THE SPECIFICATION SCHEDULE + DETAILS FOR DETAILED SELECTION INFORMATION.

REFER TO CIVIL ENGINEERS DRAWING FOR:

- LEVELS AND GRADING INFORMATION

- PIT AND PIPE LOCATIONS

- DRAINAGE POINTS AND FALLS

REFER TO ELECTRICAL ENGINEERS DRAWINGS FOR LIGHTING DETAIL.

NOT FOR CONSTRUCTION

ASPECT Studios™

ASPECT Studios Pty Ltd

Level 1, 78-80 George Street

Redfern NSW 2016 Australia

+61 2 9888 7182

www.aspectstudios.com

sydney@aspectstudios.com

CLIENT

LENLEASE

Level 14, Tower Three

International Towers Sydney

Barangaroo NSW 2000

PROJECT

Randwick Hospital Campus

DRAWING

MATERIALS & FINISHES PLAN - L4

Sheet 14 of 16

DRAWN

TL | CK

CHECKED

JH | KL

SCALE

9: A1

1:100


DRAWING NO

S17032-LA-L-242

REVISION

C



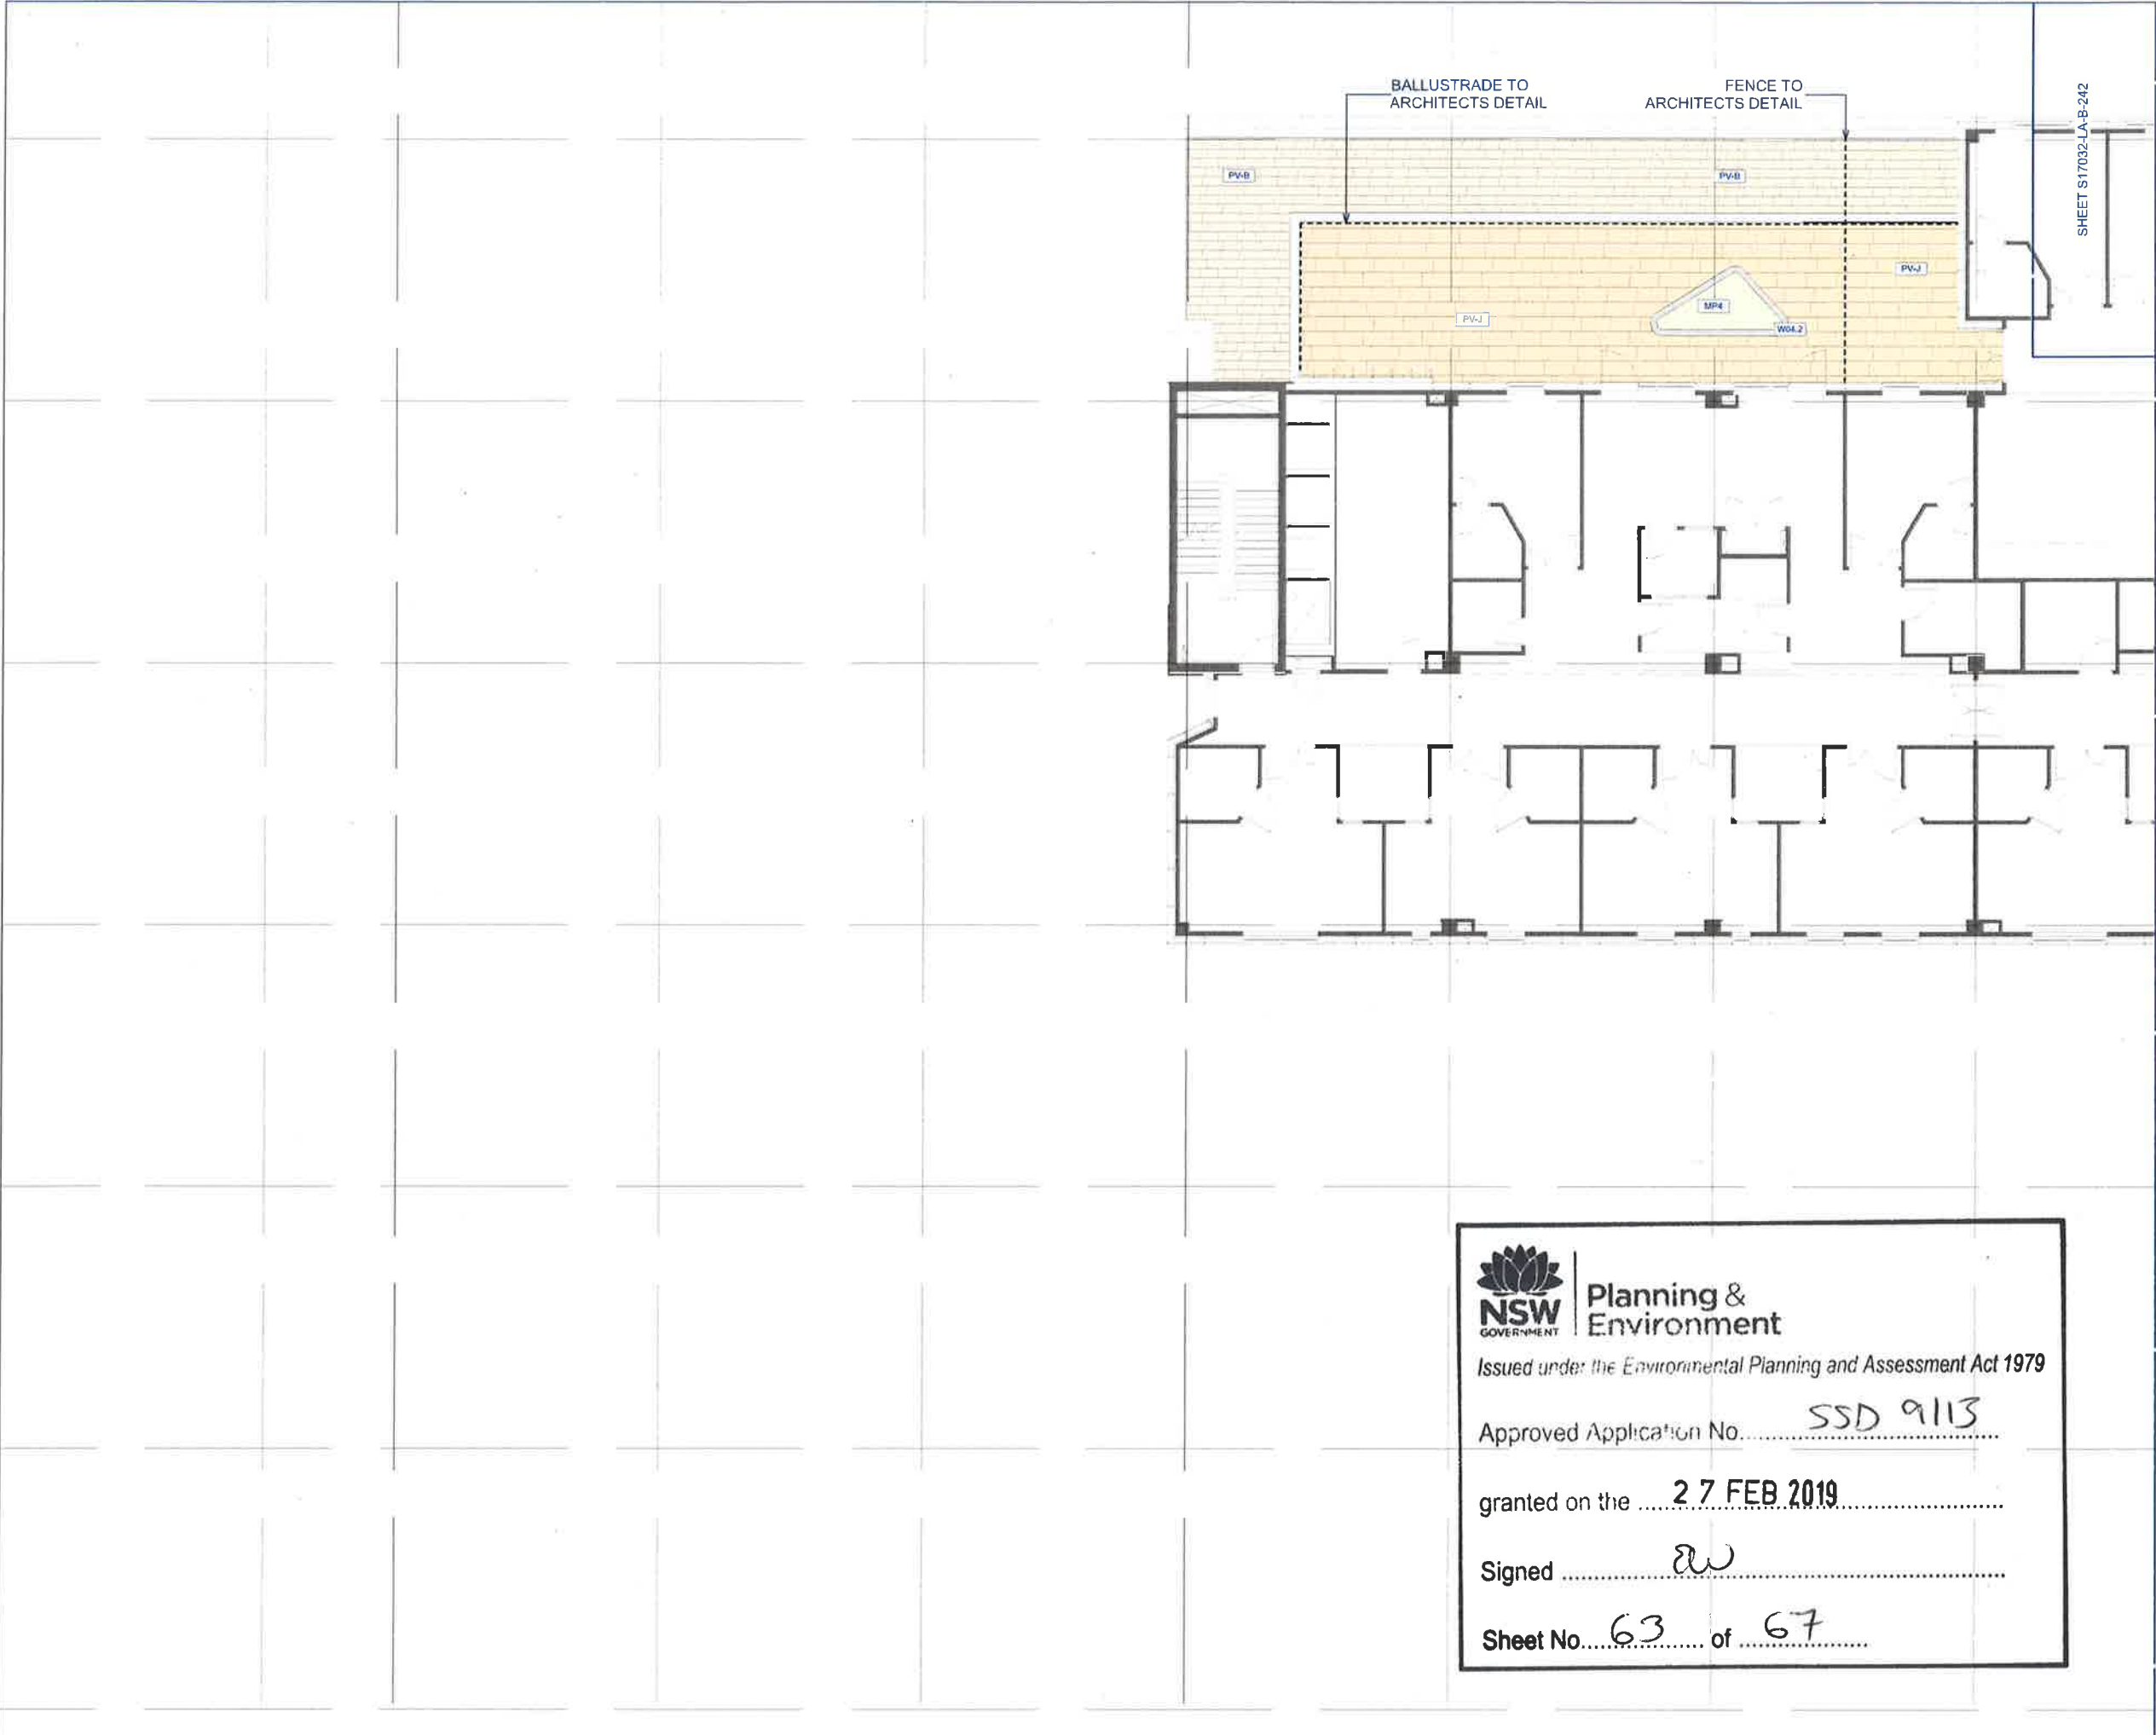

STATUS



TENDER

NOTES

Check all dimensions and site conditions prior to commencement of any work, the purchasing or ordering of any materials, fitting, plant services or equipment and the fabrication of any components.

Do not scale drawings - refer to figured dimensions only. Any discrepancies shall immediately be referred to the landscape architect for clarification.

All drawings may not be reproduced or distributed without prior permission from the landscape architect.

WARNING




Services shown on this drawing are approximate only. The exact location is to be confirmed on site by consultation with the relevant authority.

REV	DATE	AMENDMENTS
A	10/08/18	DRAFT TENDER
B	20/8/18	TENDER
C	31/8/18	TENDER
D	4/9/18	TENDER

CONSULTANTS

ARCHITECT
BVN
255 Pitt St
Sydney NSW 2000
T +612 8297 7200

CIVIL ENGINEER
ACOR
1/33 Herbert St
St Leonards NSW 2065
T +612 9438 5098

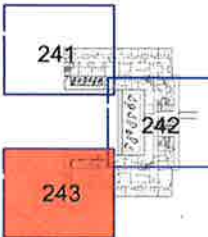

NOTE:

REFER TO THE SPECIFICATION SCHEDULE + DETAILS FOR DETAILED SELECTION INFORMATION.

REFER TO CIVIL ENGINEERS DRAWING FOR:
- LEVELS AND GRADING INFORMATION
- PIT AND PIPE LOCATIONS
- DRAINAGE POINTS AND FALLS

REFER TO ELECTRICAL ENGINEERS DRAWINGS FOR LIGHTING DETAIL.

NOT FOR CONSTRUCTION

ASPECT Studios™

ASPECT Studios Pty Ltd
Level 1, 78-80 George Street
Sydney NSW 2000 Australia
+61 2 9508 7182
www.aspect-studios.com
sydney@aspect-studios.com

CLIENT

LENLEASE
Level 14, Tower Three
International Towers Sydney
Barangaroo NSW 2000

PROJECT

Randwick Hospital Campus

DRAWING

MATERIALS & FINISHES PLAN - L4
Sheet 15 of 16

DRAWN	CHECKED	SCALE @ A1
TL / CK	JH / KL	1:100

DRAWING NO. S17032-LA-L-243 REVISION D



Planning &
Environment

Issued under the Environmental Planning and Assessment Act 1979

Approved Application No. SSD 9113

granted on the 27 FEB 2019

Signed EW

Sheet No. 64 of 67

STATUS

TENDER

NOTES

Check all dimensions and site conditions prior to commencement of any work, the purchasing or ordering of any materials, fitting, plant services or equipment and the fabrication of any components.

Do not scale drawings - refer to figured dimensions only. Any discrepancies shall immediately be referred to the landscape architect for clarification.

All drawings may not be reproduced or distributed without prior permission from the landscape architect.

WARNING



Services shown on this drawing are approximate only. It is the exact location to be confirmed on site by contractors prior to commencement of work.

REV	DATE	AMENDMENTS
A	20/8/18	TENDER
B	31/8/18	TENDER

CONSULTANTS

ARCHITECT
BVN
255 Pitt St
Sydney NSW 2000
T +612 8297 7200

CIVIL ENGINEER
ACOR
1/33 Herbert St
St Leonards NSW 2065
T +612 9438 5098

271

NOTE:
REFER TO THE SPECIFICATION SCHEDULE +
DETAILS FOR DETAILED SELECTION
INFORMATION.

REFER TO CIVIL ENGINEERS DRAWING FOR:
- LEVELS AND GRADING INFORMATION
- PIT AND PIPE LOCATIONS
- DRAINAGE POINTS AND FALLS

REFER TO ELECTRICAL ENGINEERS
DRAWINGS FOR LIGHTING DETAIL.

NOT FOR CONSTRUCTION

ASPECT Studios™

ASPECT Studios Pty Ltd
Level 1, 79-80 George Street
Sydney NSW 2018 Australia
+61 2 9698 7182
www.aspect-studios.com
sydney@aspect-studios.com

CLIENT

LENDLEASE
Level 14, Tower Three
International Towers Sydney
Barangaroo NSW 2000

PROJECT

Randwick Hospital Campus

DRAWING

MATERIALS & FINISHES PLAN - L7
Sheet 16 of 16

DRAWN	CHECKED	SCALE @ A1
TL CK	JH KL	1:100

DRAWING NO.	REVISION
-------------	----------

S17032-LA-L-271	B
-----------------	---



Planning &
Environment

Issued under the Environmental Planning and Assessment Act 1979

Approved Application No.SSD 9113.....

granted on the 27 FEB 2019.....

Signed[Signature].....

Sheet No.65..... of67.....

STATUS

DRAFT TENDER

NOTES

Check all dimensions and site conditions prior to commencement of any work, the purchasing or ordering of any materials, lifting, plant services or equipment and the fabrication of any components.

Do not scale drawings - refer to figured dimensions only. Any discrepancies shall immediately be referred to the landscape architect for clarification.

All drawings may not be reproduced or distributed without prior permission from the landscape architect.

WARNING




Services shown on this drawing are approximate only. The exact location is to be confirmed on site by contractors prior to commencement of work.

REV	DATE	AMENDMENTS
A	10/08/18	DRAFT TENDER
B	20/08/18	TENDER
C	13/12/18	FOR INFORMATION

CONSULTANTS

ARCHITECT
BVN
255 Pitt St
Sydney NSW 2000
T +612 8297 7200

CIVIL ENGINEER
ACOR
1/33 Herbert St
St Leonards NSW 2065
T +612 9438 5098

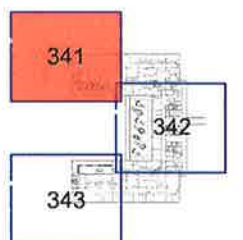

NOT FOR CONSTRUCTION

ASPECT Studios™

ASPECT Studios Pty Ltd
Level 1, 78-80 George Street
Sydney NSW 2016 Australia
+61 2 9596 7182
www.aspect-studios.com
sydney@aspect-studios.com

CLIENT

LENDLEASE
Level 14, Tower Three
International Towers Sydney
Barangaroo NSW 2000

PROJECT

Randwick Hospital Campus

DRAWING

PLANTING PLAN - L4
Sheet 11 of 14

DRAWN	CHECKED	SCALE @ A1
TL CK	JH KL	1:100


DRAWING NO. REVISION

S17032-LA-L-341

C

SHEET S17032-LA-B-242

MIX 1 6-Bs 6-Ca 6-Wf 6-Cap 6-Dr 6-Pp 6-Gf 6-RhS 6-BPe 6-Lpc 6-At	MIX 1 3-Bs 3-Ca 3-Wf 3-Cap 3-Dr 3-Pp 3-Gf 3-RhS 3-BPe 3-Lpc 3-At	MIX 1 4-Bs 4-Ca 4-Wf 4-Cap 4-Dr 4-Pp 4-Gf 4-RhS 4-BPe 4-Lpc 4-At	MIX 1 3-Bs 3-Ca 3-Wf 3-Cap 3-Dr 3-Pp 3-Gf 3-RhS 3-BPe 3-Lpc 3-At	MIX 1 4-Bs 4-Ca 4-Wf 4-Cap 4-Dr 4-Pp 4-Gf 4-RhS 4-BPe 4-Lpc 4-At	MIX 1 3-Bs 3-Ca 3-Wf 3-Cap 3-Dr 3-Pp 3-Gf 3-RhS 3-BPe 3-Lpc 3-At
---	---	---	---	---	---

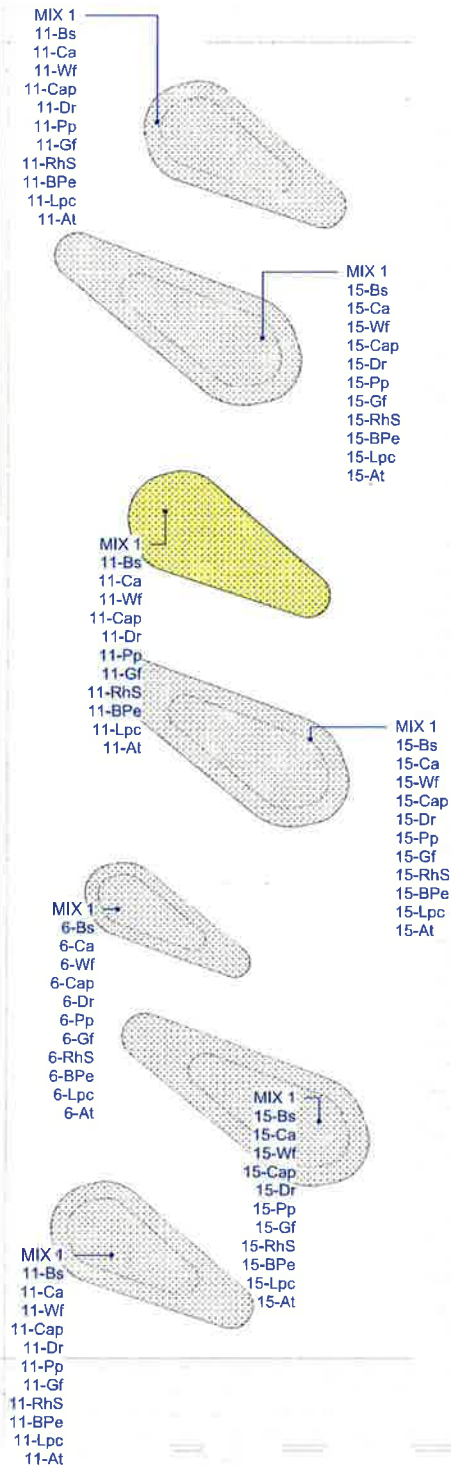

Planning &
Environment

Issued under the Environmental Planning and Assessment Act 1979

Approved Application No. SSD 9113

granted on the 27 FEB 2019

Signed [Signature]

Sheet No. 66 of 67

STATUS

DRAFT TENDER

NOTES

Check all dimensions and site conditions prior to commencement of any work, the purchasing or ordering of any materials, filling, plant services or equipment and the fabrication of any components.

Do not scale drawings - refer to figured dimensions only. Any discrepancies shall immediately be referred to the landscape architect for clarification.

All drawings may not be reproduced or distributed without prior permission from the landscape architect.

WARNING




Services shown on this drawing are approximate only. The exact location is to be confirmed on site by contractor prior to commencement of work.

REV	DATE	AMENDMENTS
A	10/08/18	DRAFT TENDER
B	20/08/18	TENDER
C	13/12/18	FOR INFORMATION

CONSULTANTS

ARCHITECT
BVN
255 Pitt St
Sydney NSW 2000
T +612 8297 7200

CIVIL ENGINEER
ACOR
1/33 Herbert St
St Leonards NSW 2065
T +612 9438 5098

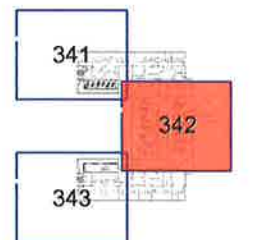

NOTE:
REFER TO THE TECHNICAL SPECIFICATION +
DETAILS FOR DETAILED SELECTION
INFORMATION.

NOT FOR CONSTRUCTION

ASPECT Studios™

ASPECT Studios Pty Ltd
Level 1, 78-80 George Street
Redfern NSW 2016 Australia
+61 2 9550 7182
www.aspect-studios.com
sydney@aspect-studios.com

CLIENT

LENLELEASE
Level 14, Tower Three
International Towers Sydney
Barangaroo NSW 2000

SUBJECT

Randwick Hospital Campus


DRAWING

PLANTING PLAN - L4
Sheet 12 of 14

DRAWN: TL | CK CHECKED: JH | KL SCALE: 2: A1

DRAWING NO. S17032-LA-L-342 REVISION: C

SHEET S17032-LA-B-342

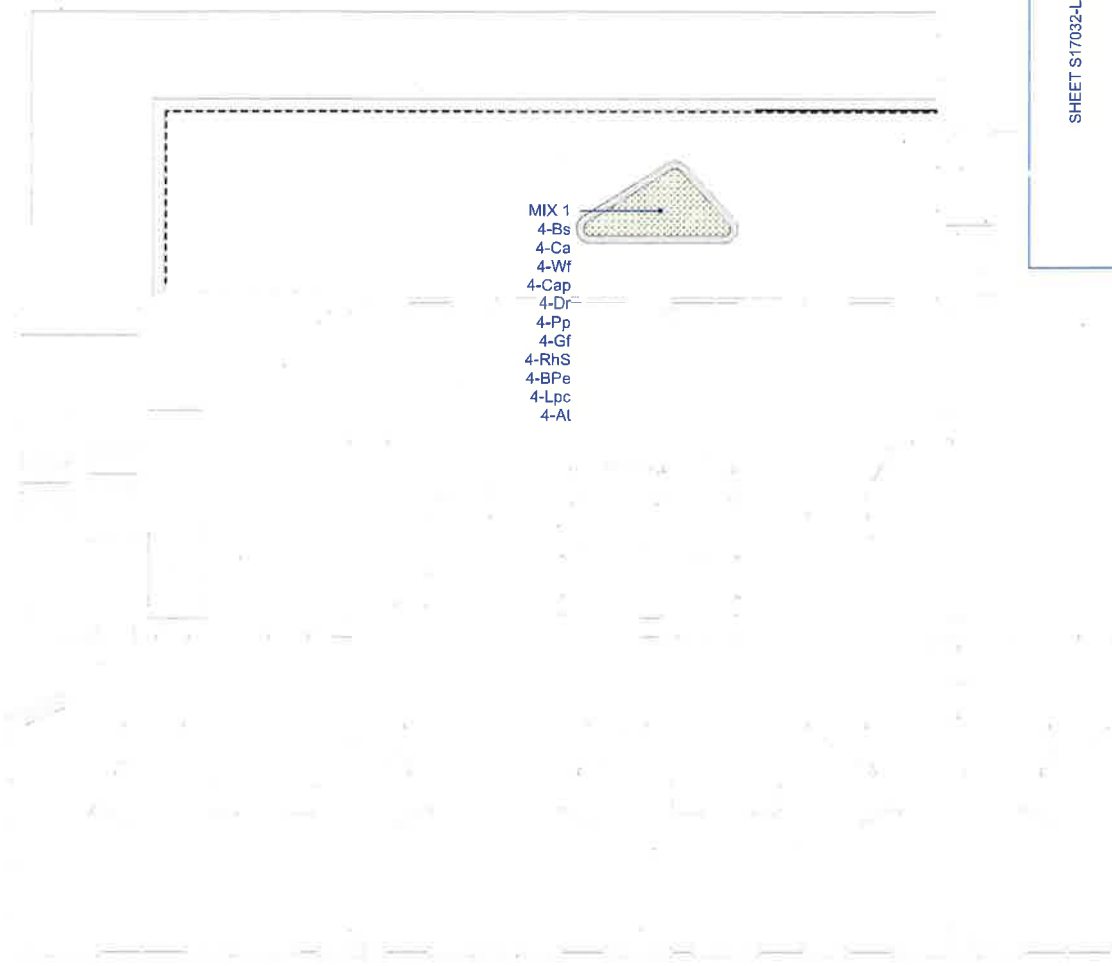

- MIX 1
4-Bs
4-Ca
4-Wf
4-Cap
4-Dr
4-Pp
4-Gf
4-RhS
4-BPe
4-Lpc
4-Al



Planning &
Environment

Issued under the Environmental Planning and Assessment Act 1979

Approved Application No. SSD 9113

granted on the 27 FEB 2019

Signed [Signature]

Sheet No. 67 of 67

STATUS

DRAFT TENDER

NOTES

Check all dimensions and site conditions prior to commencement of any work, the purchasing or ordering of any materials, fitting, plant services or equipment and the fabrication of any components.

Do not scale drawings - refer to figured dimensions only. Any discrepancies shall immediately be referred to the landscape architect for clarification.

All drawings may not be reproduced or distributed without prior permission from the landscape architect.

WARNING




REV	DATE	AMENDMENTS
A	10/08/18	DRAFT TENDER
B	20/08/18	TENDER
C	13/12/18	FOR INFORMATION

CONSULTANTS

ARCHITECT
BYN
255 Pitt St
Sydney NSW 2000
T +612 8297 7200

CIVIL ENGINEER
ACOR
1/33 Herbert St
St Leonards NSW 2065
T +612 9438 5098

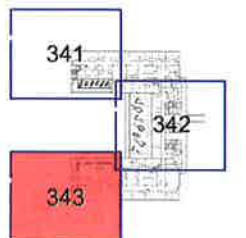

NOTE:

REFER TO THE TECHNICAL SPECIFICATION +
DETAILS FOR DETAILED SELECTION
INFORMATION.

NOT FOR CONSTRUCTION

ASPECT Studios™

ASPECT Studios Pty Ltd
Level 1, 78-80 George Street
Redfern NSW 2016 Australia
+61 2 9699 7182
www.aspectstudios.com
sydney@aspectstudios.com

CLIENT

LENLELEASE
Level 14, Tower Three
International Towers Sydney
Barangaroo NSW 2000

PROJECT

Randwick Hospital Campus

DRAWING

PLANTING PLAN - L4
Sheet 13 of 14

DRAWN	CHECKED	SCALE & A1
TL CK	JH KL	1:100

DRAWING NO. REVISION

S17032-LA-L-343

C